


Application Ref	Page	Scale	Revision	Date	Applicant
PP-12610643	1/9	1:75 @ A3	14	17/09/2022	Olivier De Condappa 41 High Leys Drive, Oadby, LE2 5TL
Type of Submission	Alternative 14_corner porch_render				Drawing Name
					ISO view House

rendering of the main house introduces colour contrast between the main dwelling and extension
 the main dwelling is more exposed to sunlight - white/light colour
 reflects light allowing it to cool.

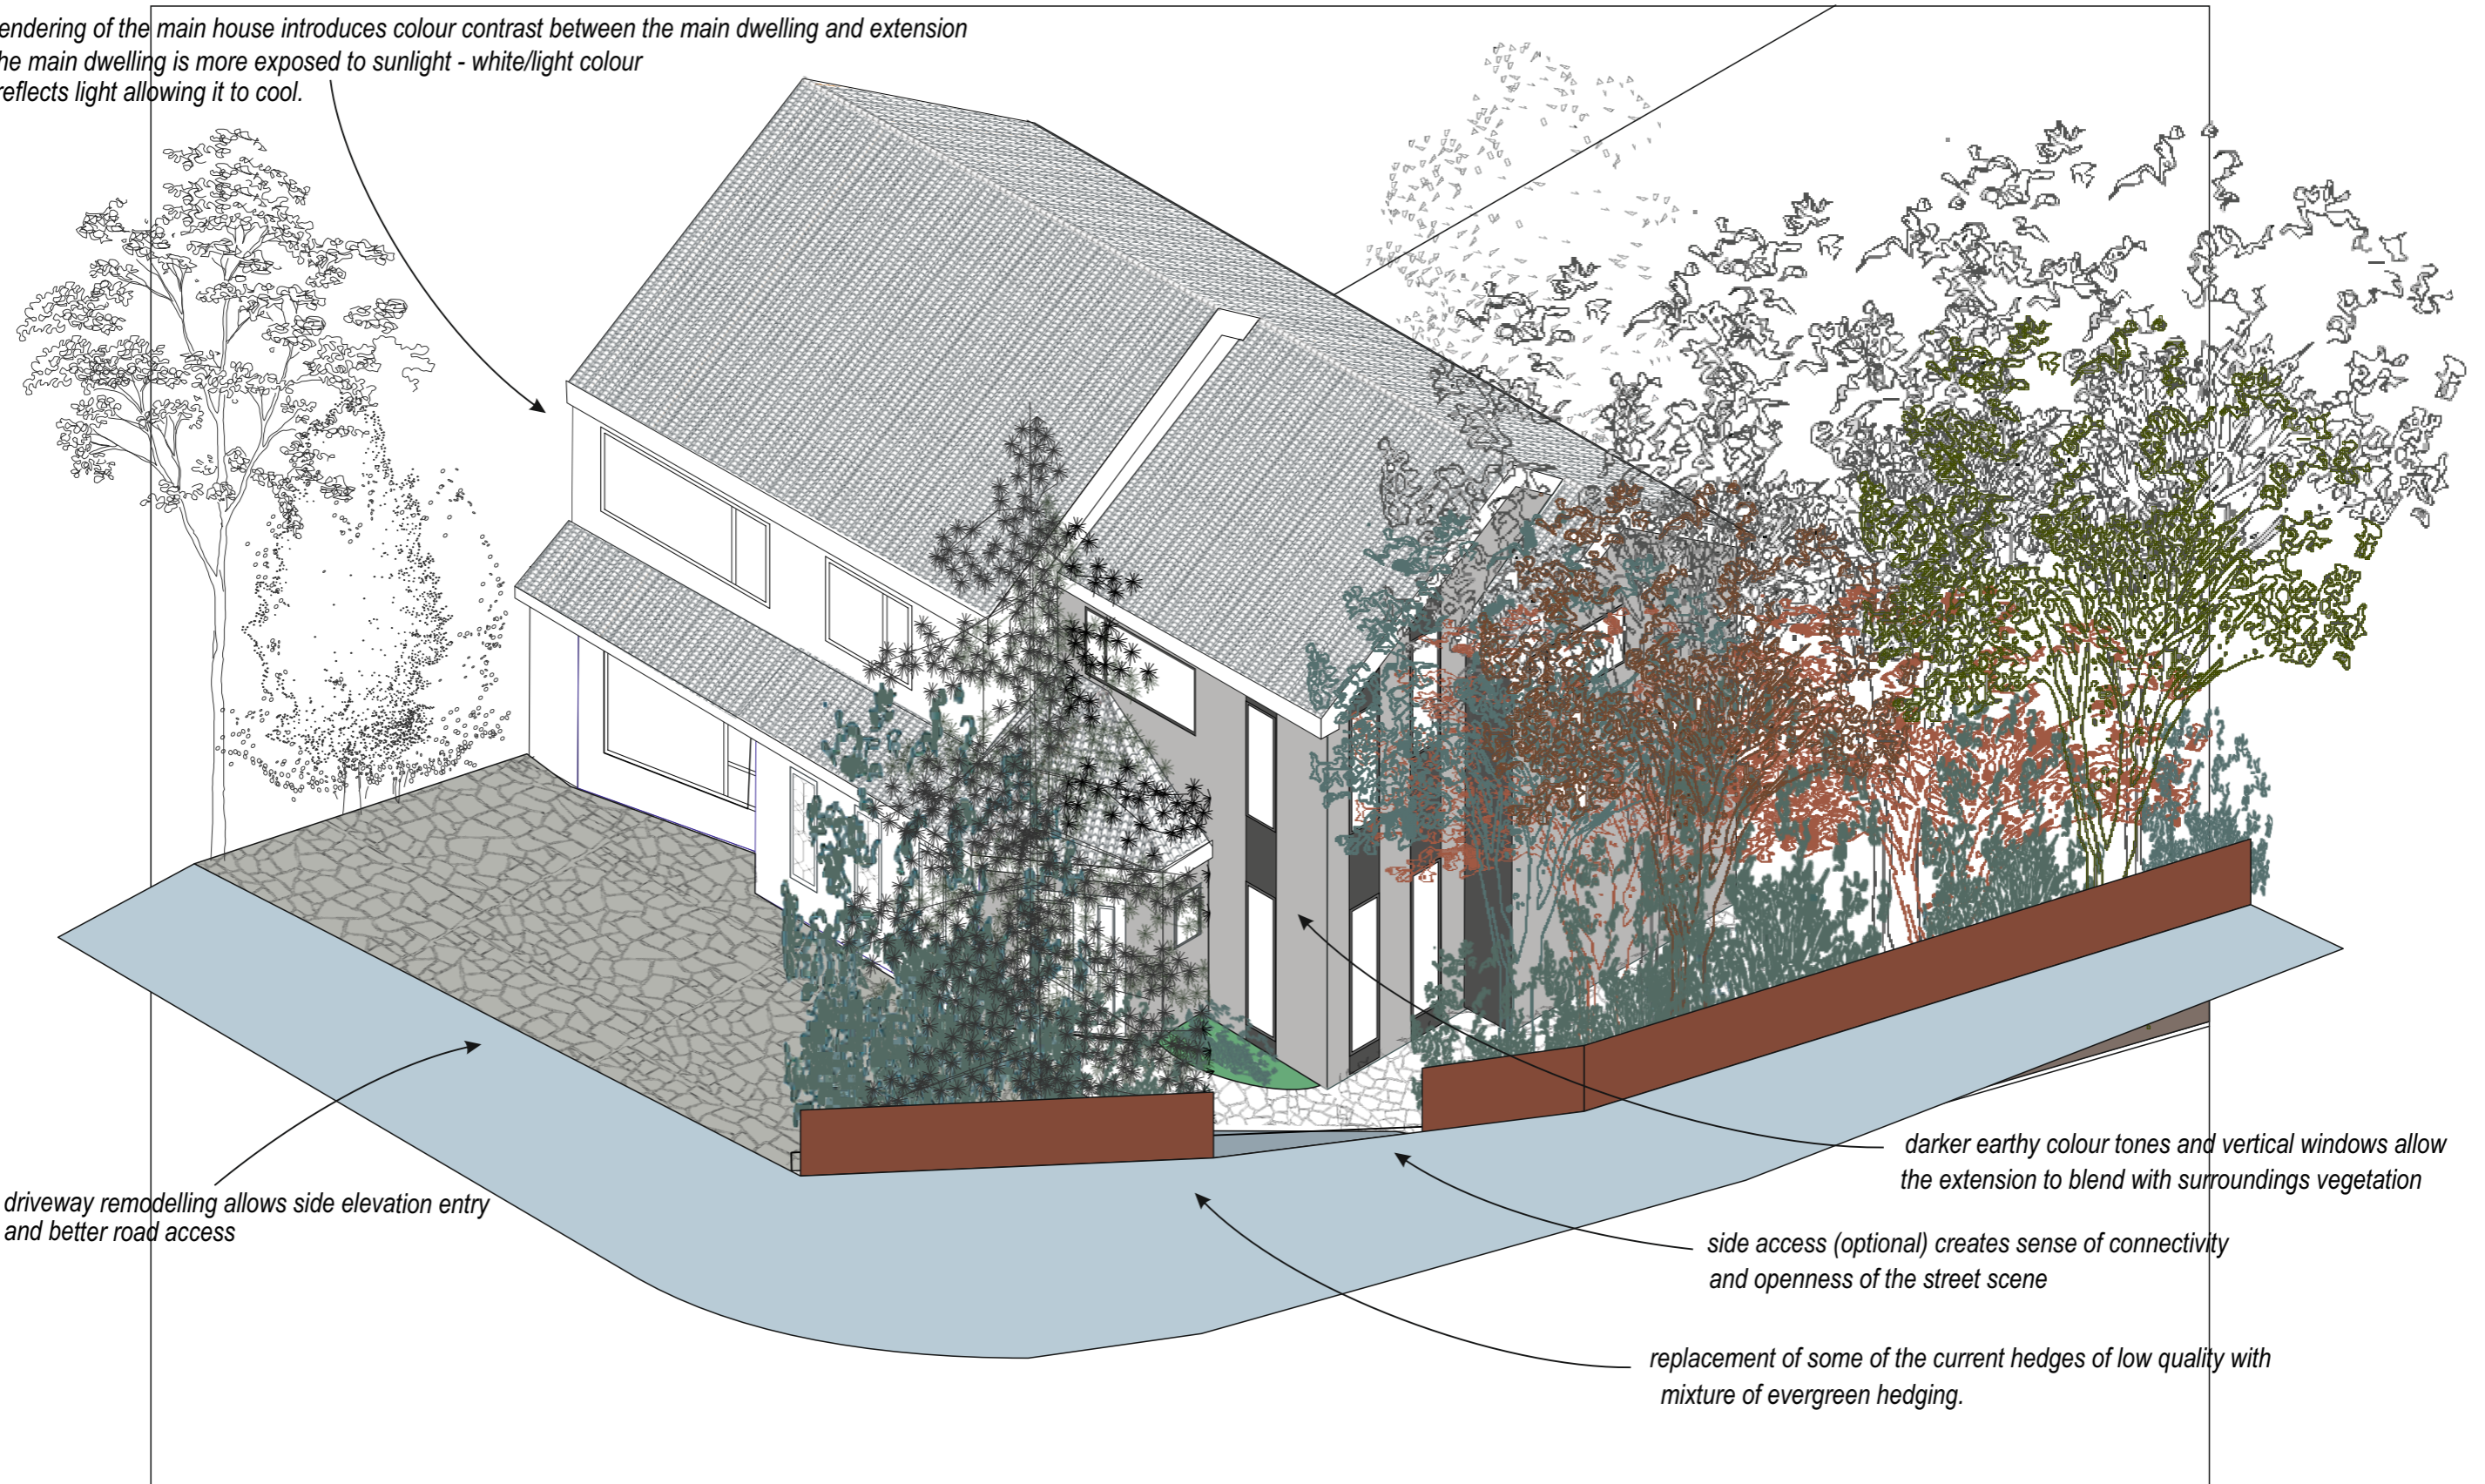

driveway remodelling allows side elevation entry
 and better road access

darker earthy colour tones and vertical windows allow
 the extension to blend with surroundings vegetation




side access (optional) creates sense of connectivity
 and openness of the street scene

replacement of some of the current hedges of low quality with
 mixture of evergreen hedging.

Application Ref	Page	Scale	Revision	Date	Applicant
PP-12610643	1/9	1:75 @ A3	14	17/09/2022	Olivier De Condappa 41 High Leys Drive, Oadby, LE2 5TL
Type of Submission	Alternative 14_corner porch_render				Drawing Name
					ISO view House


Ground Floor

First Floor

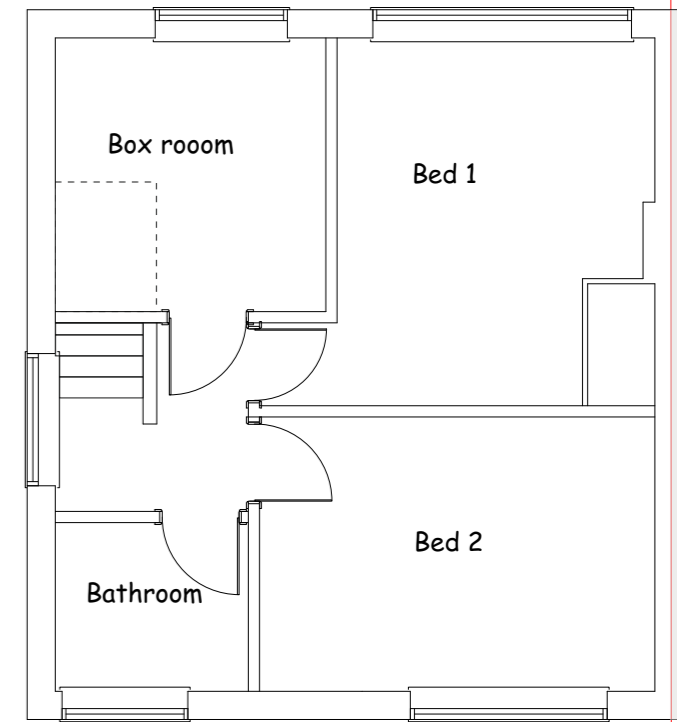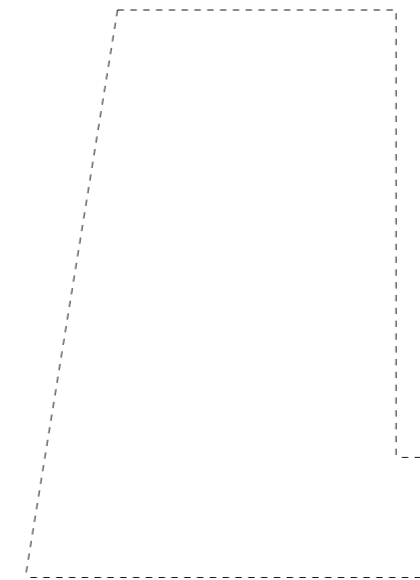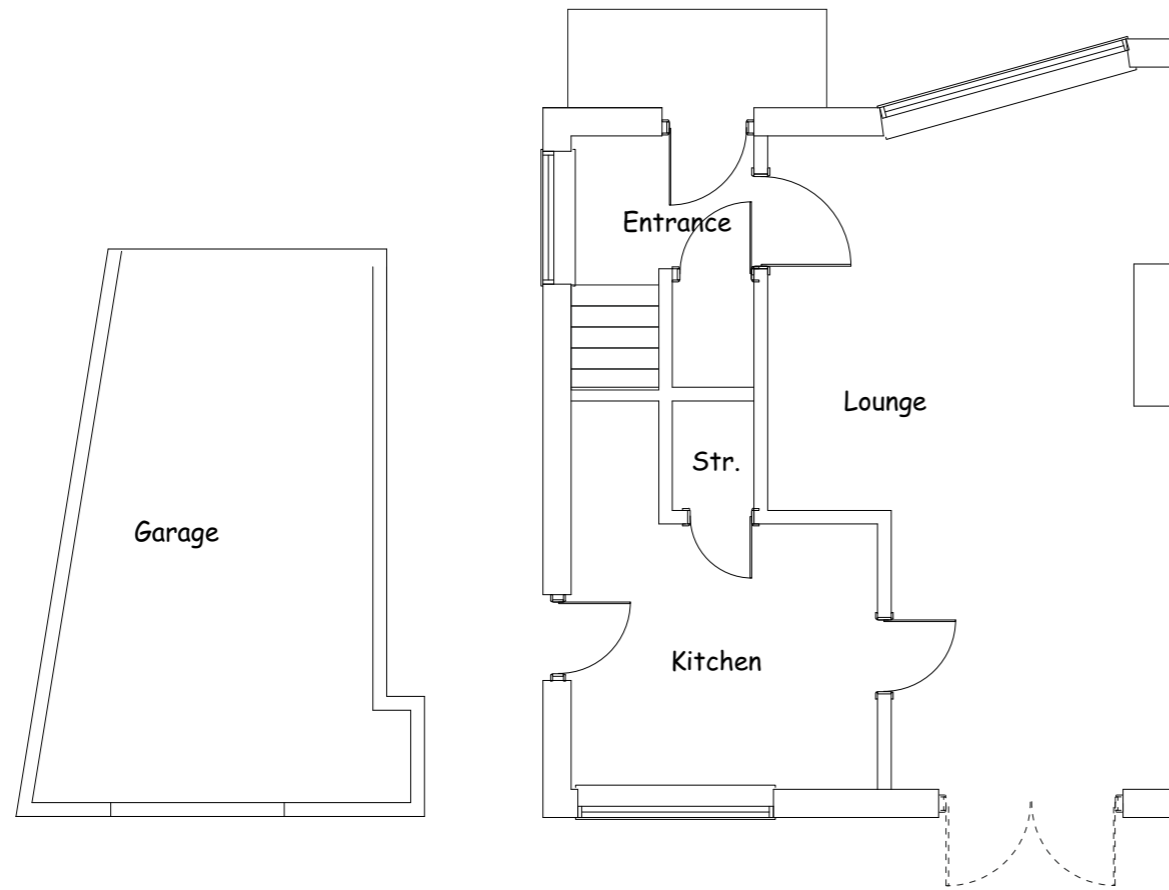


Application Ref	Page	Scale	Revision	Date	Applicant
PP-12610643	3/9a	1:75 @ A3	14	17/09/2022	Olivier De Condappa 41 High Leys Drive, Oadby, LE2 5TL
Type of Submission	Alternative 14_corner porch_render				Drawing Name
					Existing Floor Plans Ground and First Floor

Ground Floor

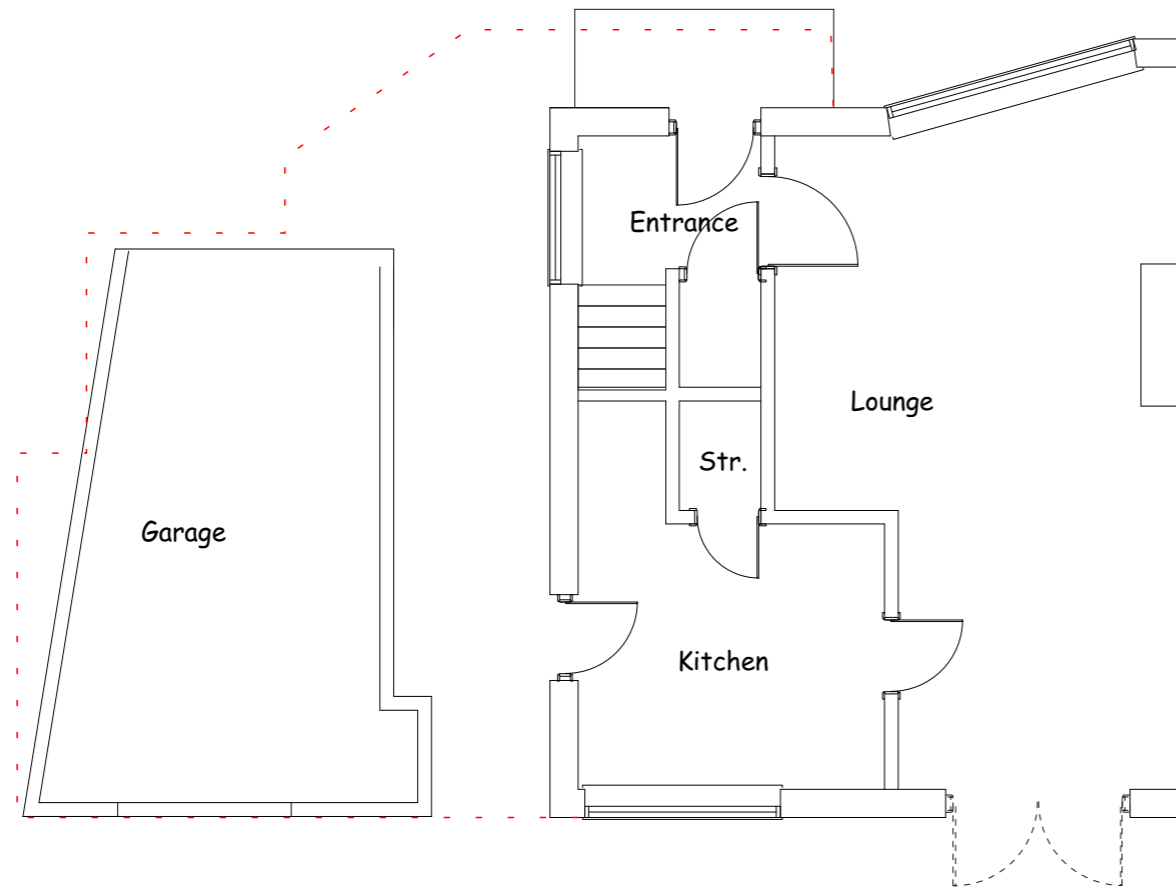


First Floor

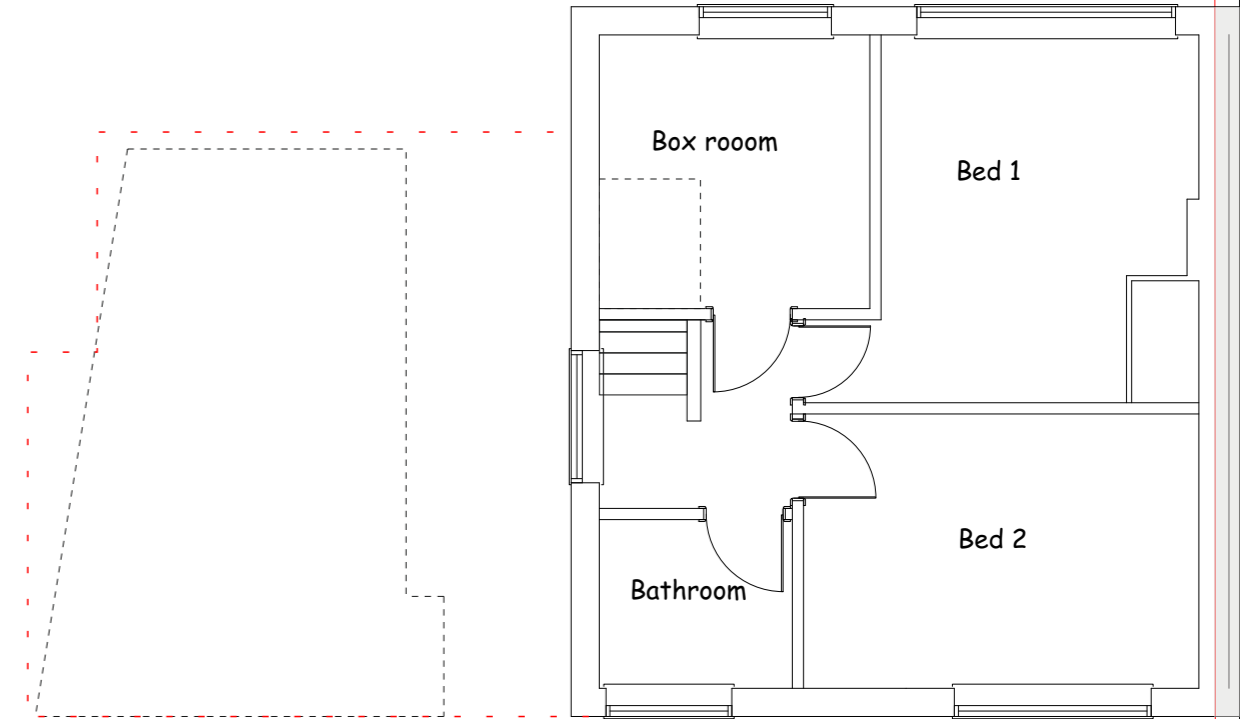


Application Ref	Page	Scale	Revision	Date	Applicant
PP-12610643	3/9b	1:75 @ A3	14	17/09/2022	Olivier De Condappa 41 High Leys Drive, Oadby, LE2 5TL
Type of Submission	Alternative 14_corner porch_render				Drawing Name
					Existing Floor Plans Ground and First Floor

Ground Floor

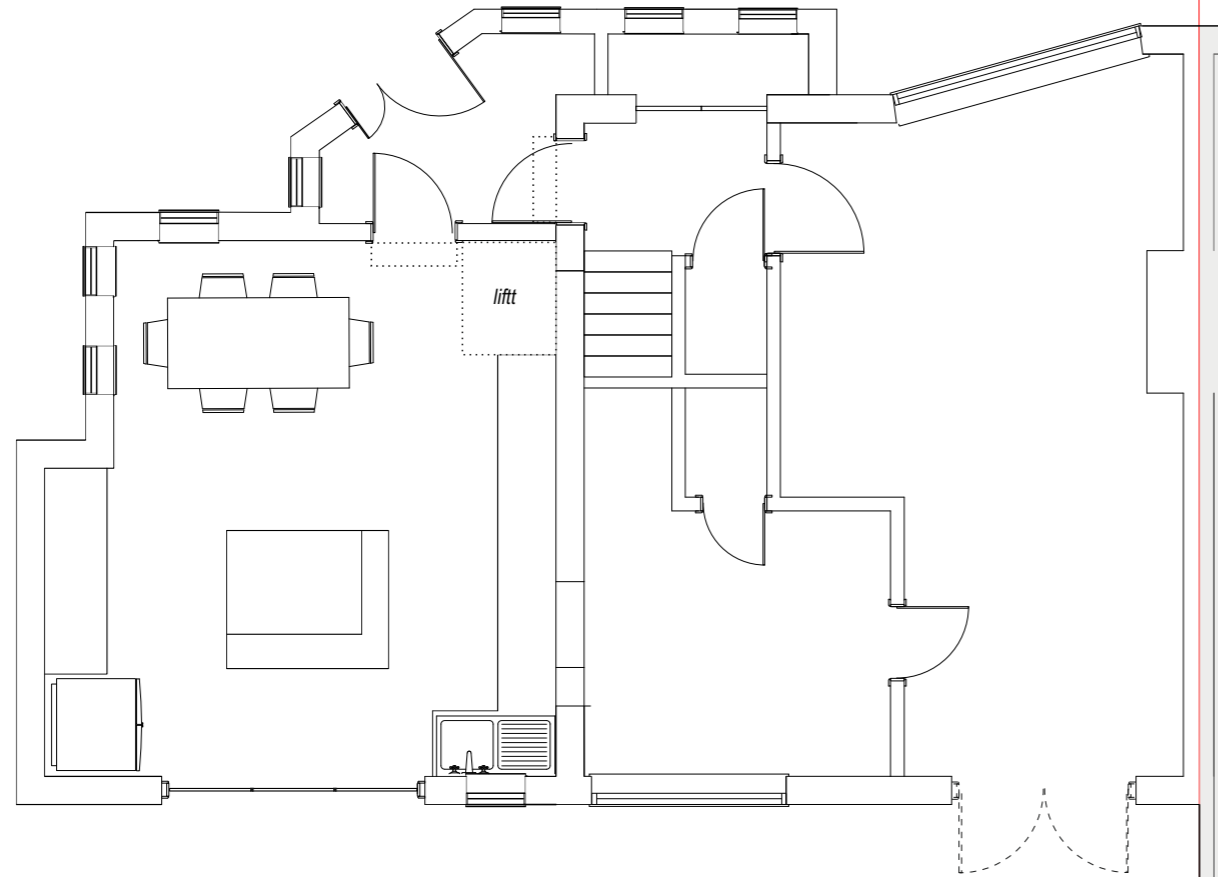

First Floor

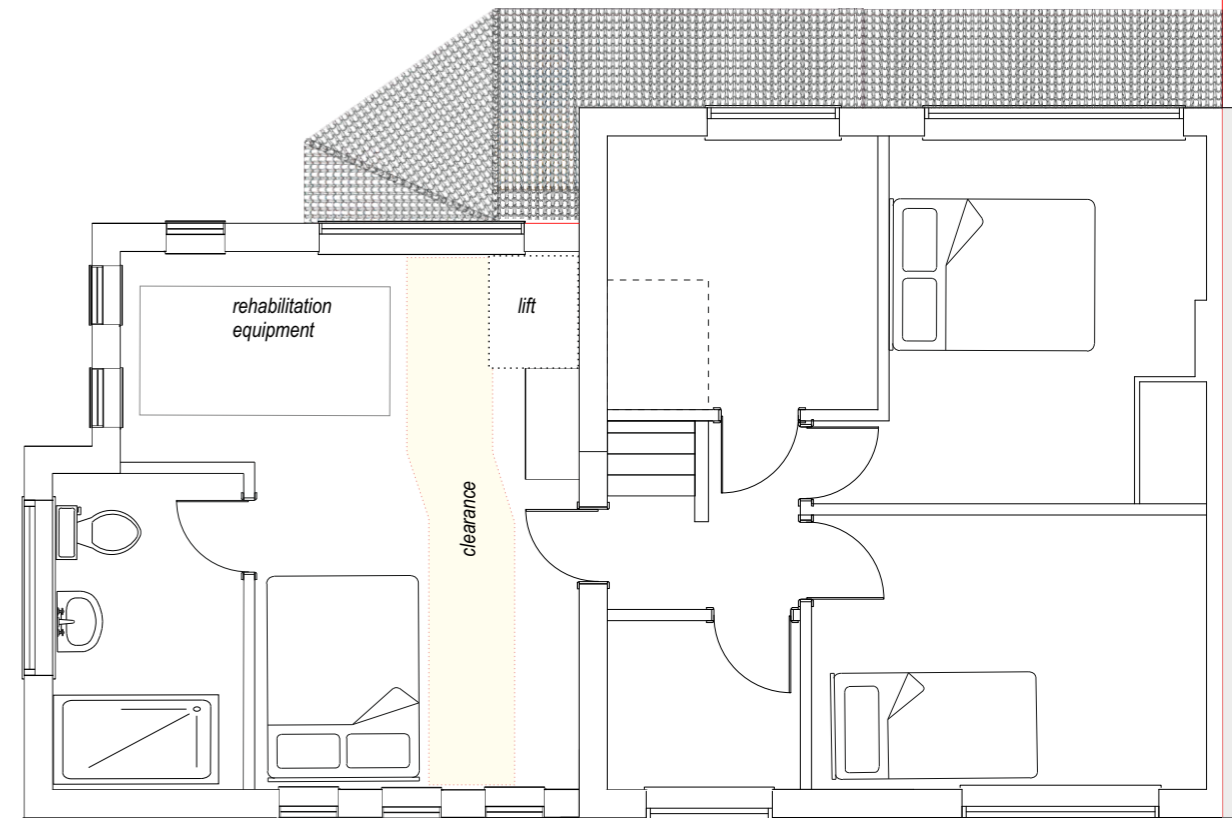

Application Ref	Page	Scale	Revision	Date	Applicant
PP-12610643	4/9	1:75 @ A3	14	17/09/2022	Olivier De Condappa 41 High Leys Drive, Oadby, LE2 5TL
Type of Submission	Alternative 14_corner porch_render				Drawing Name
					Proposed Floor Plans Ground and First Floor


Front




Proposed



Rear

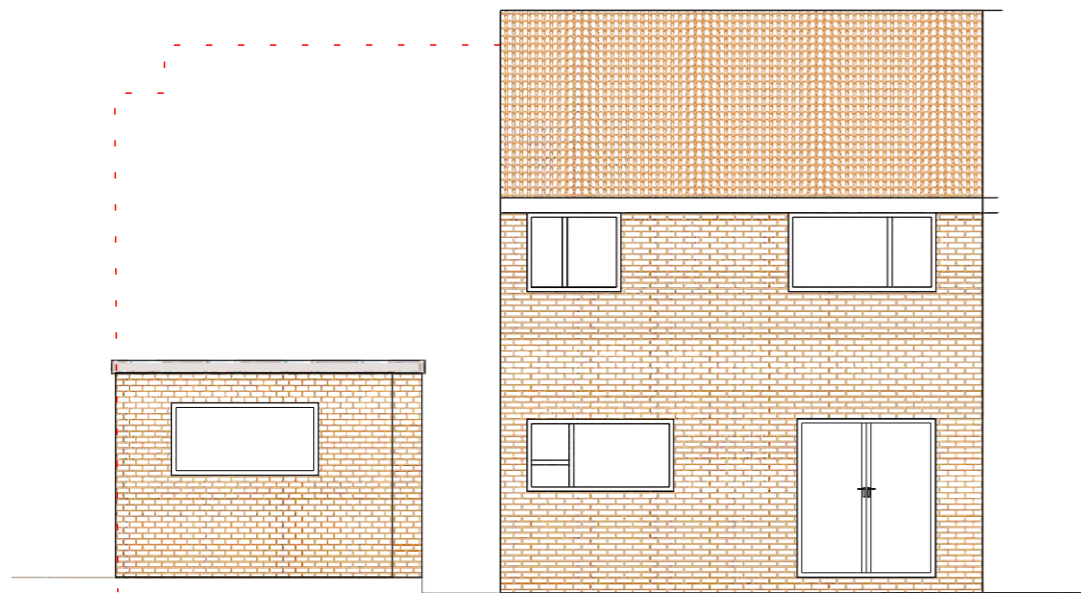


Proposed Rear

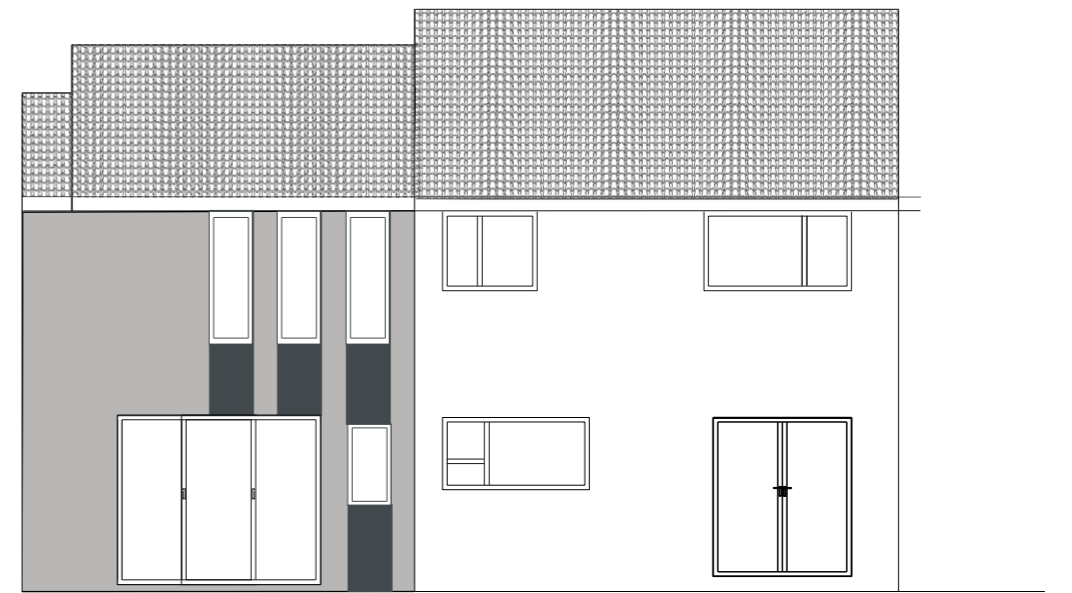


Application Ref	Page	Scale	Revision	Date	Applicant
PP-12610643	5/9	1:100 @ A3	14	17/09/2022	Olivier De Condappa 41 High Leys Drive, Oadby, LE2 5TL
Type of Submission	Alternative 14_corner porch_render				Drawing Name
					Front and Rear Elevations Existing and Proposed

Existing Side

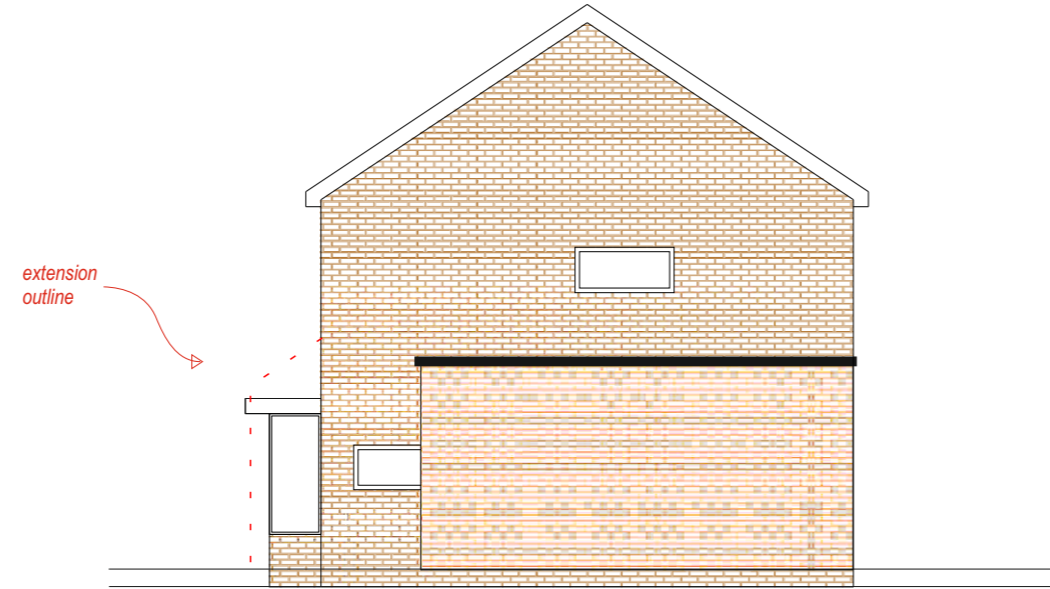


Proposed Side

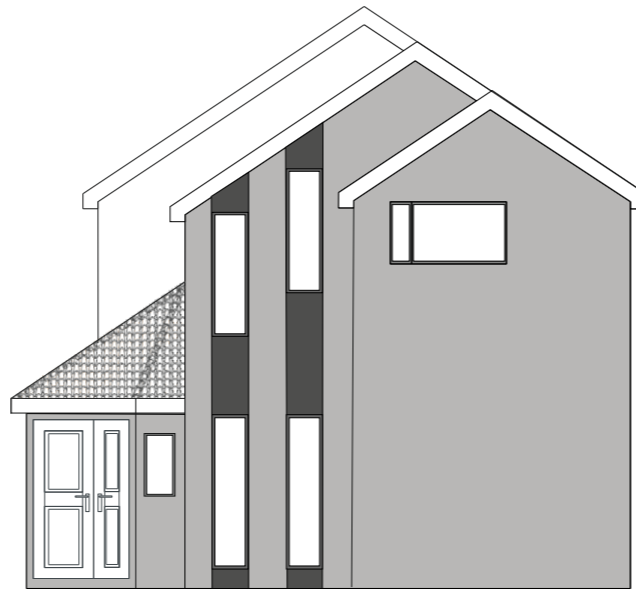


Application Ref	Page	Scale	Revision	Date	Applicant
PP-12610643	6/9	1:100 @ A3	14	17/09/2022	Olivier De Condappa 41 High Leys Drive, Oadby, LE2 5TL
Type of Submission	Alternative 14_corner porch_render				Drawing Name
					Side Elevations 1 Existing and Proposed

Existing Side

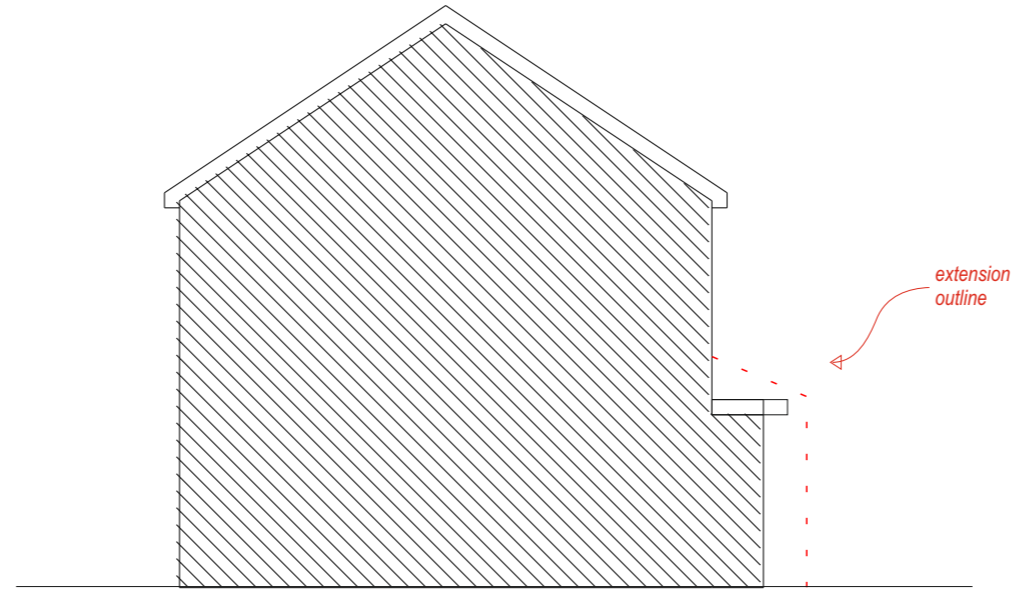


Proposed Side

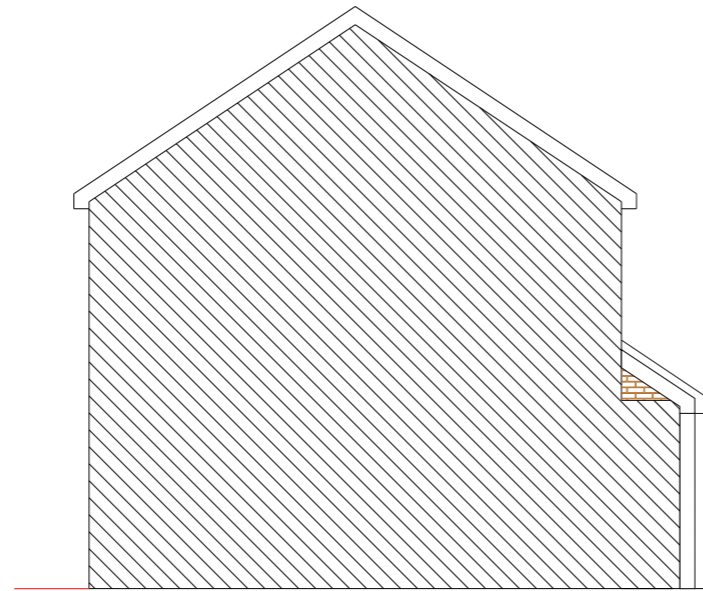


Application Ref	Page	Scale	Revision	Date	Applicant
PP-12610643	7/9	1:100 @ A3	14	17/09/2022	Olivier De Condappa 41 High Leys Drive, Oadby, LE2 5TL
Type of Submission	Alternative 14_corner porch_render				Drawing Name
					Side Elevations 2 Existing and Proposed

Existing

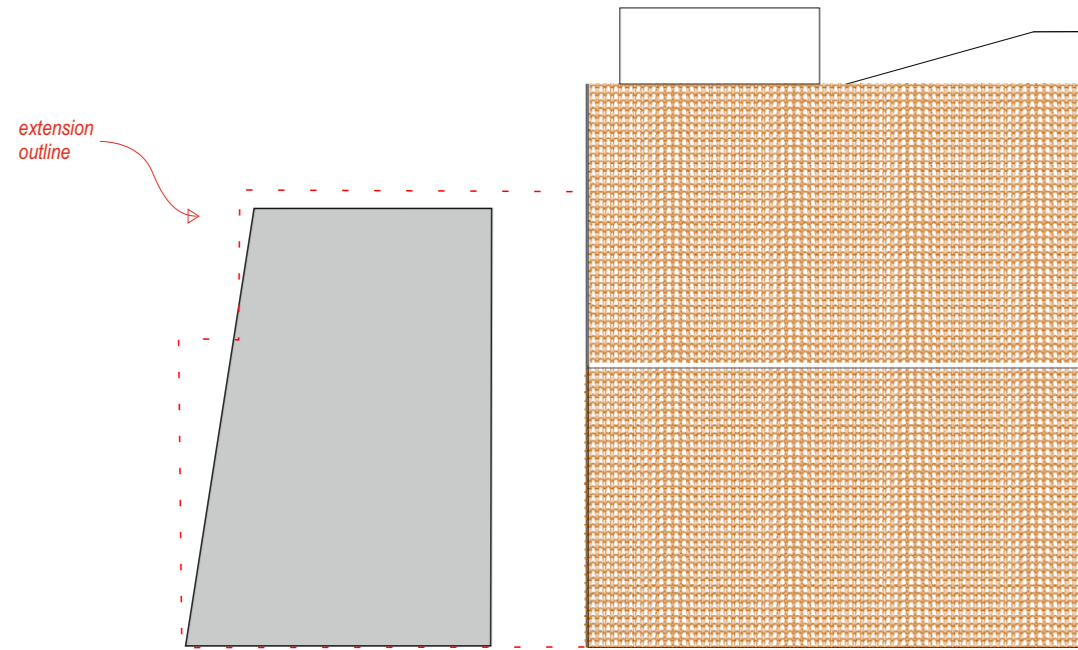


Proposed

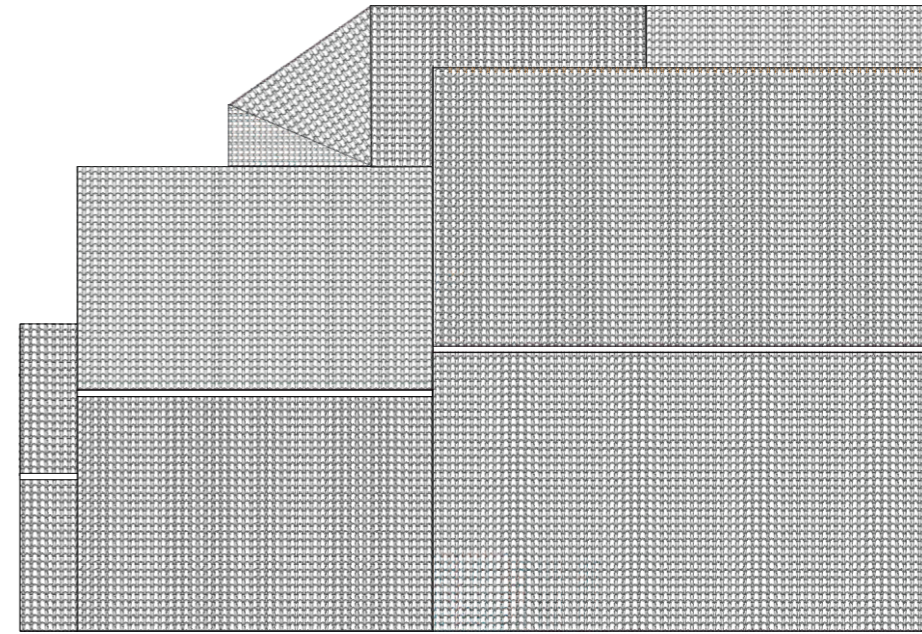


Application Ref	Page	Scale	Revision	Date	Applicant
PP-12610643	8/9	1:100 @ A3	14	17/09/2022	Olivier De Condappa 41 High Leys Drive, Oadby, LE2 5TL
Type of Submission	Alternative 14_corner porch_render				Drawing Name
					Roof Plan Existing and Proposed



Location
Scale\ 1:1250

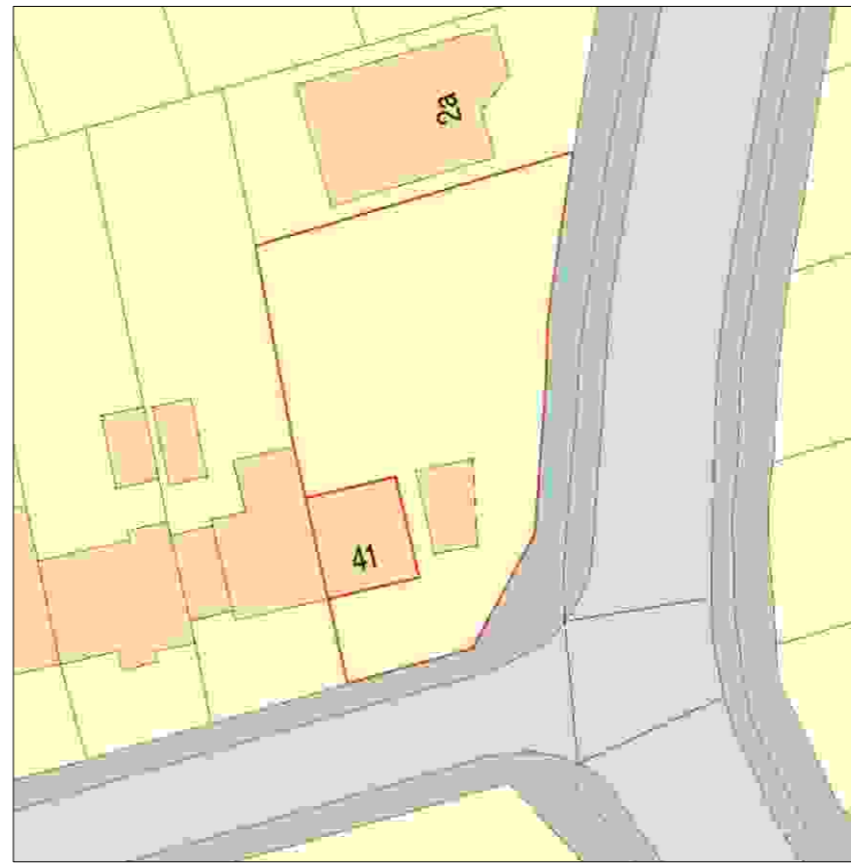

Existing Site Plan
Scale\ 1:500

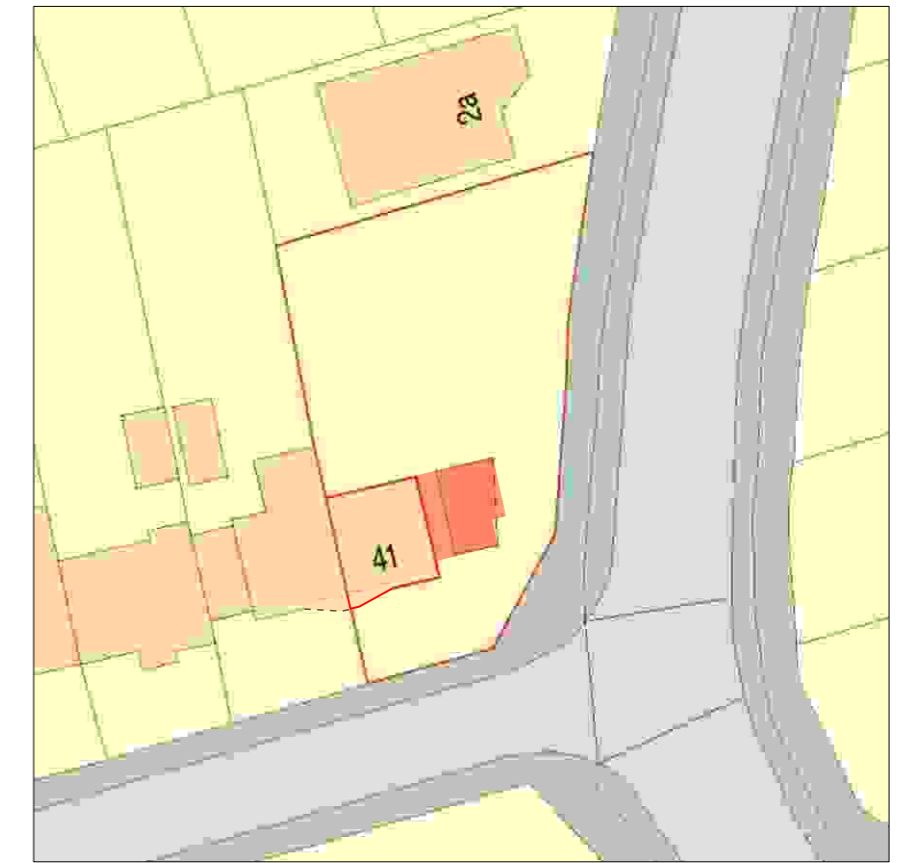

Proposed Site Plan
Scale\ 1:500

Application Ref	Page	Scale	Revision	Date	Applicant
PP-12610643	9/9	1:500 @ A3	14	17/09/2022	Olivier De Condappa 41 High Leys Drive, Oadby, LE2 5TL
Type of Submission	Alternative 14_corner porch_render				Drawing Name
					Site Plan Existing and Proposed