
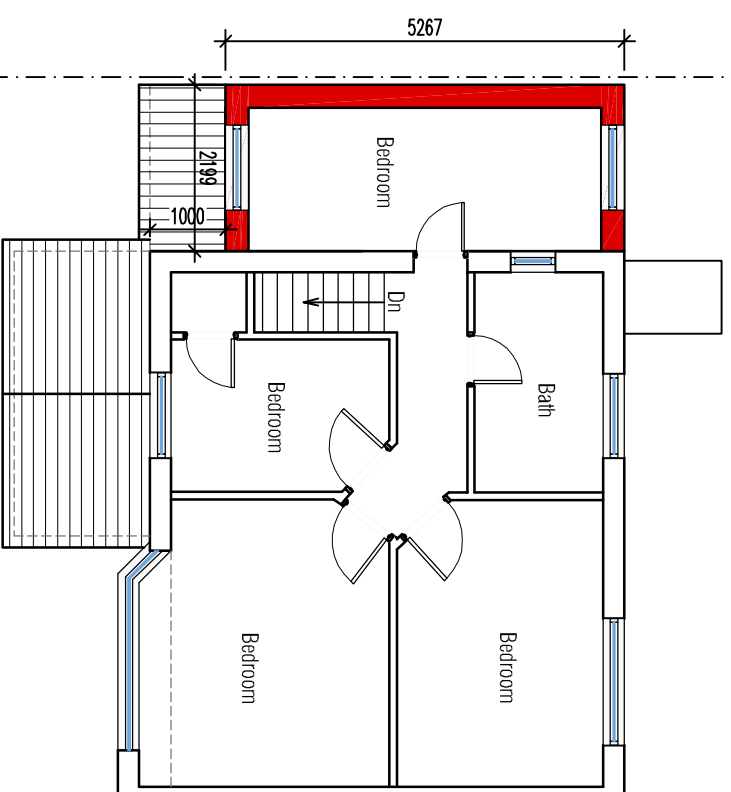


GENERAL NOTES
 Do not scale from this drawing.
 This drawing has been prepared solely
 for planning purpose only.

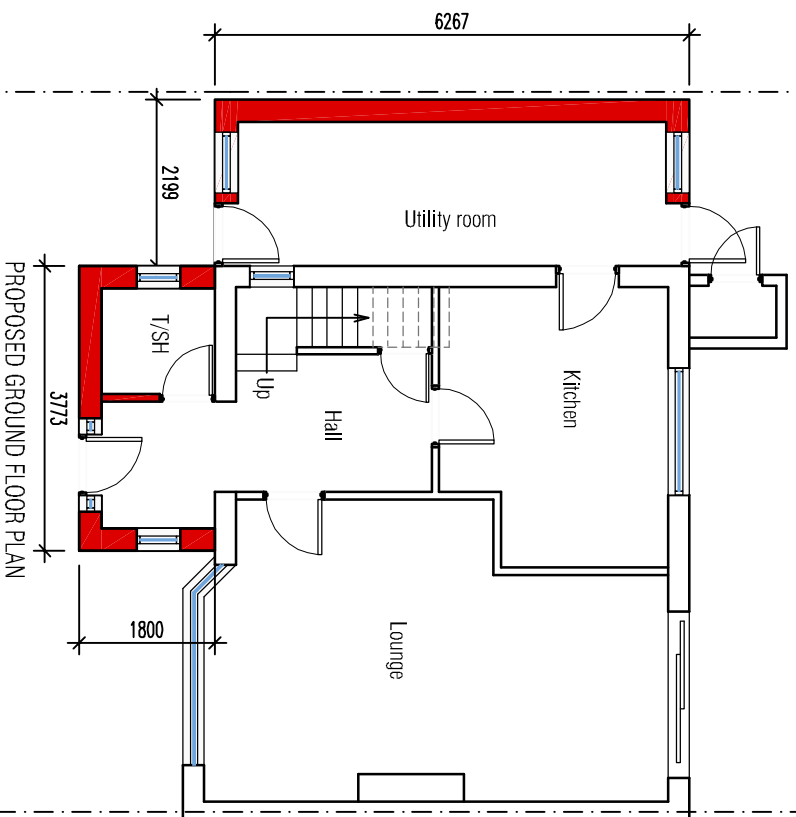

No.	Description	Date
A	First issue	22.11.2023

architecture
365

+447983399646
 Architecture365 Ltd
 contact@architecture365.co.uk
 www.architecture365.co.uk
 20 Lynmouth Road
 Leicester
 LE5 1NA
Project
 28 SUSSEX ROAD LE18 4WP

Drawing Title	
PROPOSED PLANS	
Drawing No.	Rev
PL28 A200	A
Scale @ A3	
1:100	