


## Box Letter Sign

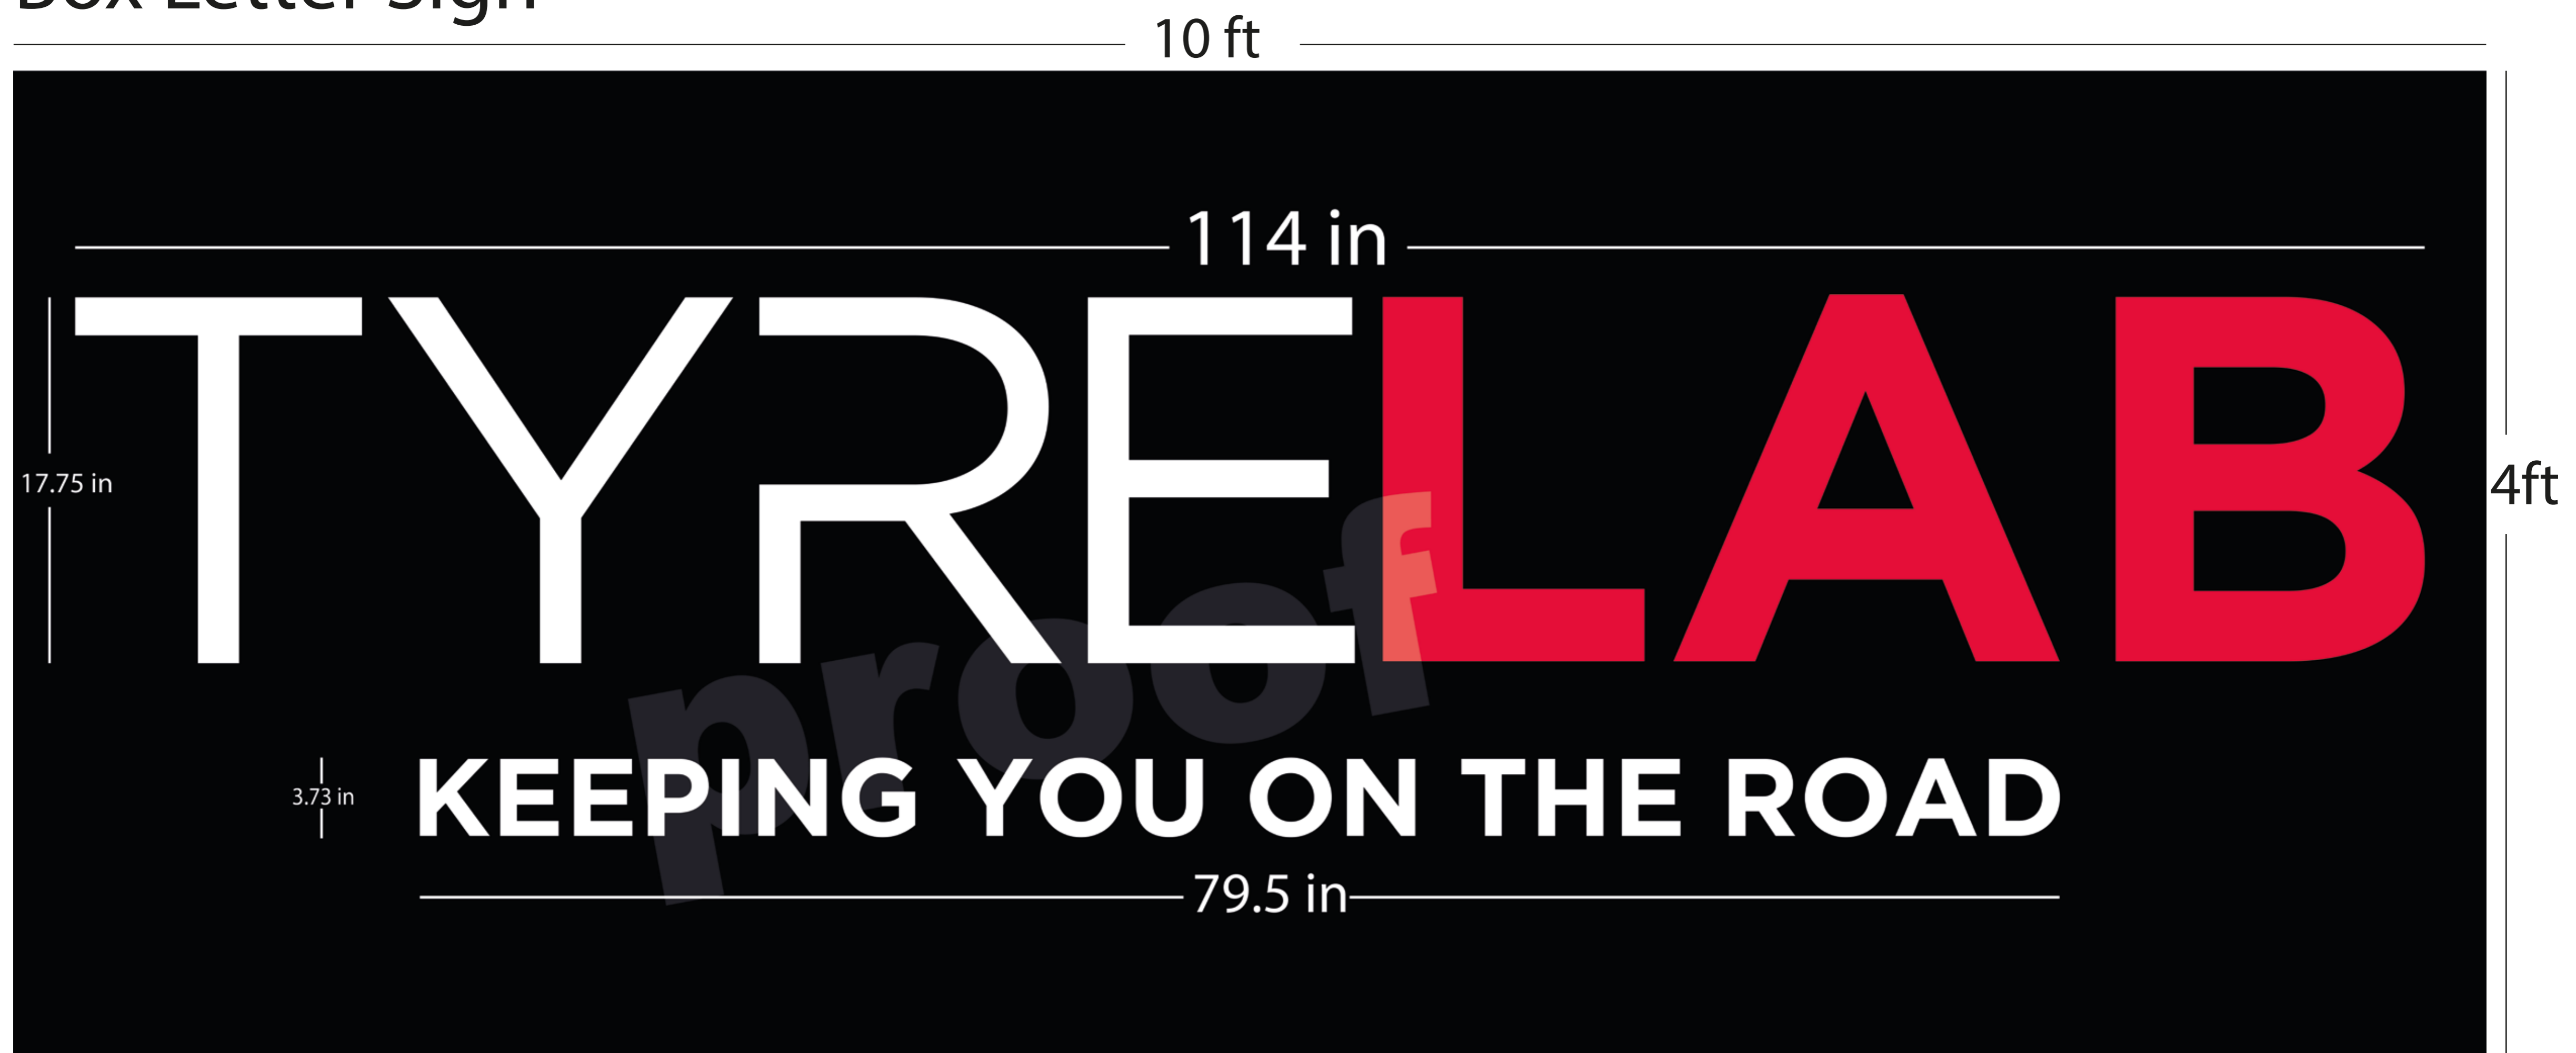

Large external sign for Tyre Lab - Installed outside above the main entrance.  
3D LED logo illuminated with backlight underneath writing made on the tray with 2mm folding.

## Plain Sign



Aluminium composite diabond sign tray, black background with white text and 25mm folding.

## Mockup

