




3 Existing Side Elevation
1 : 100

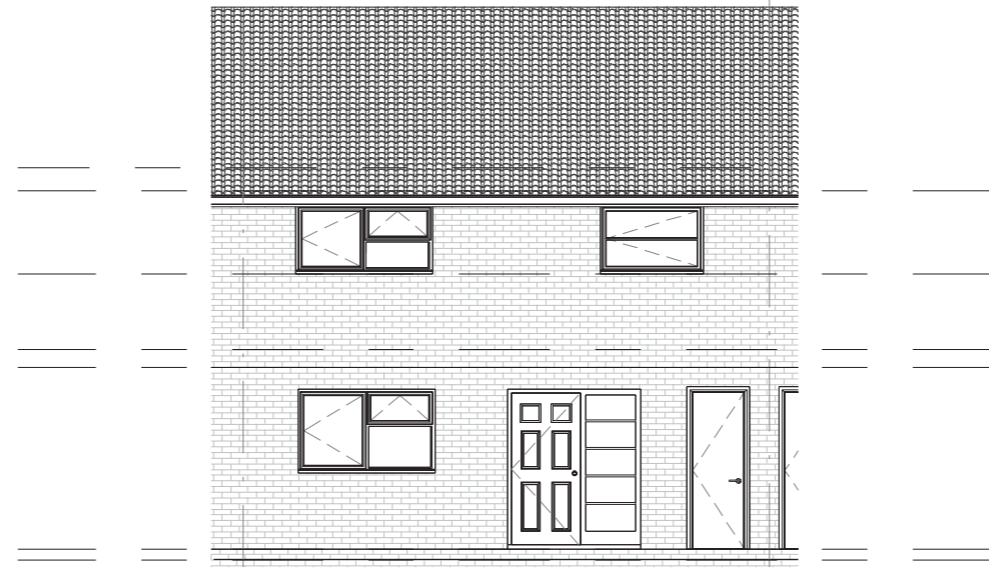

4 Existing Rear Elevation.
1 : 100

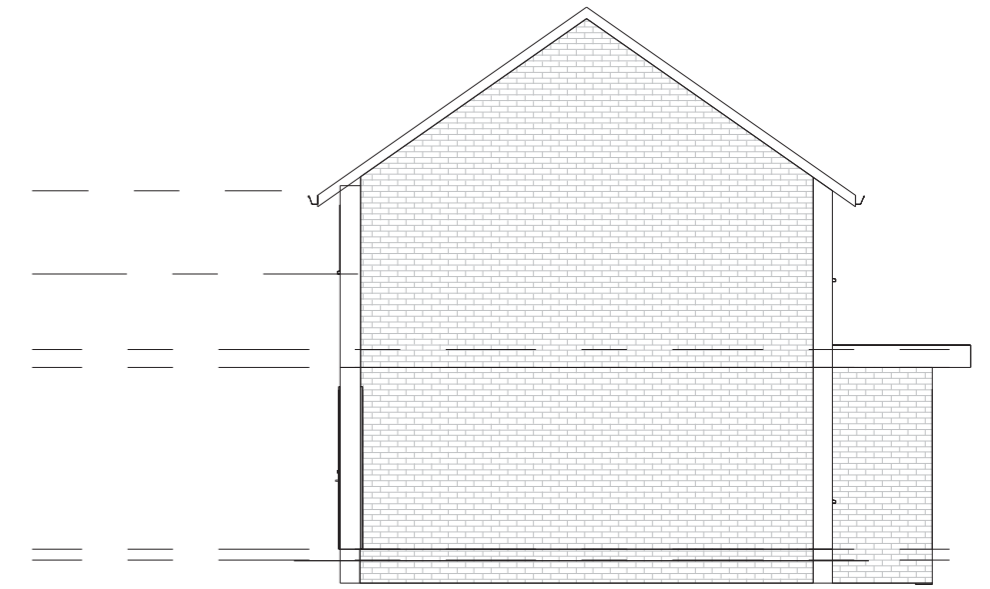


5 Existing Adjoining Side Elevation
1 : 100

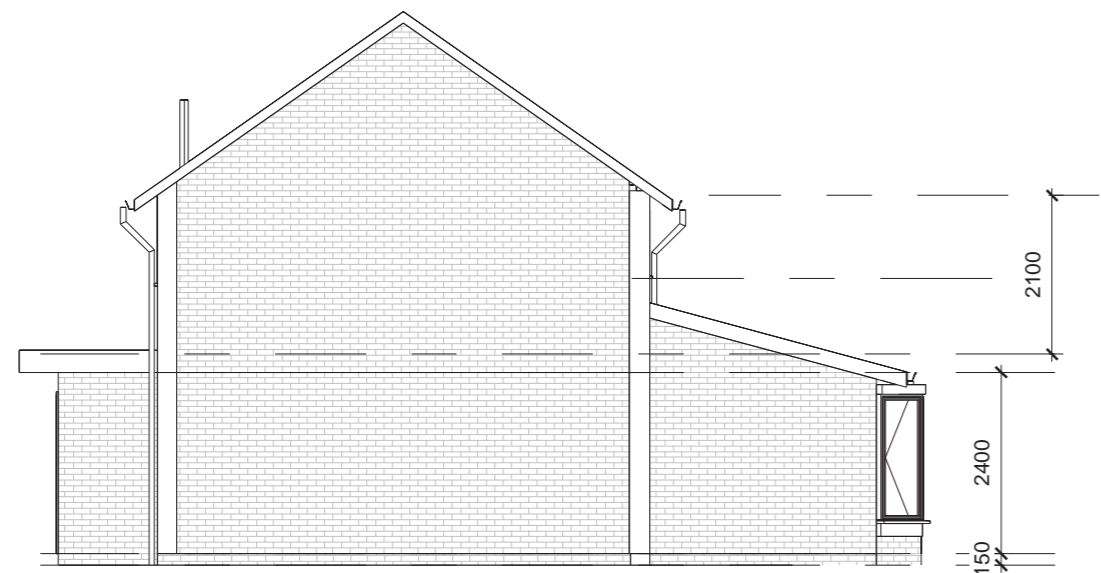


6 Proposed Side Elevation
1 : 100




7 Proposed Rear Elevation
1 : 100

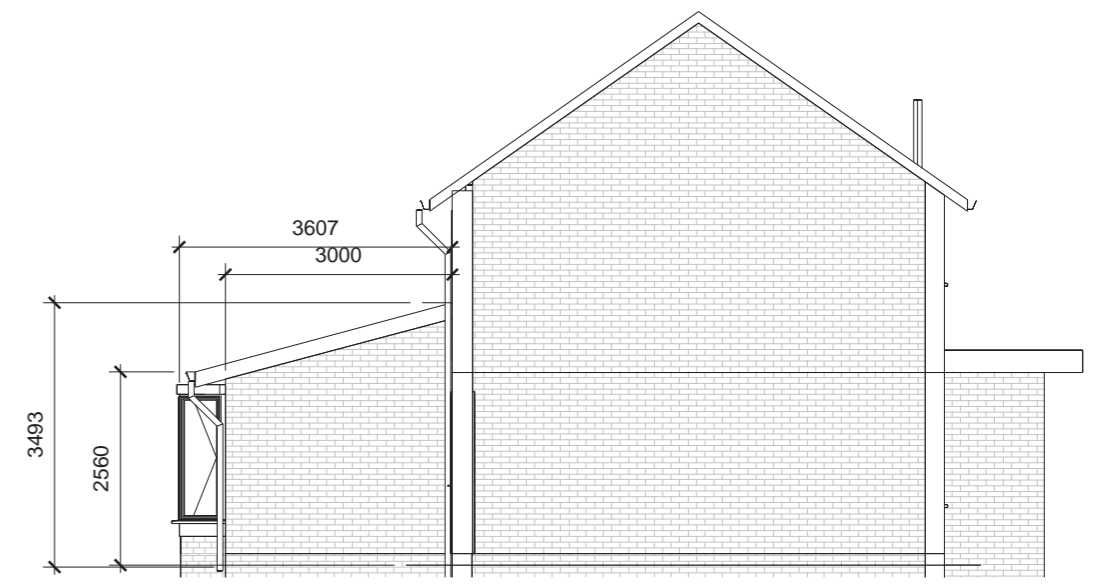

8 Proposed Adjoining Side Elevation
1 : 100

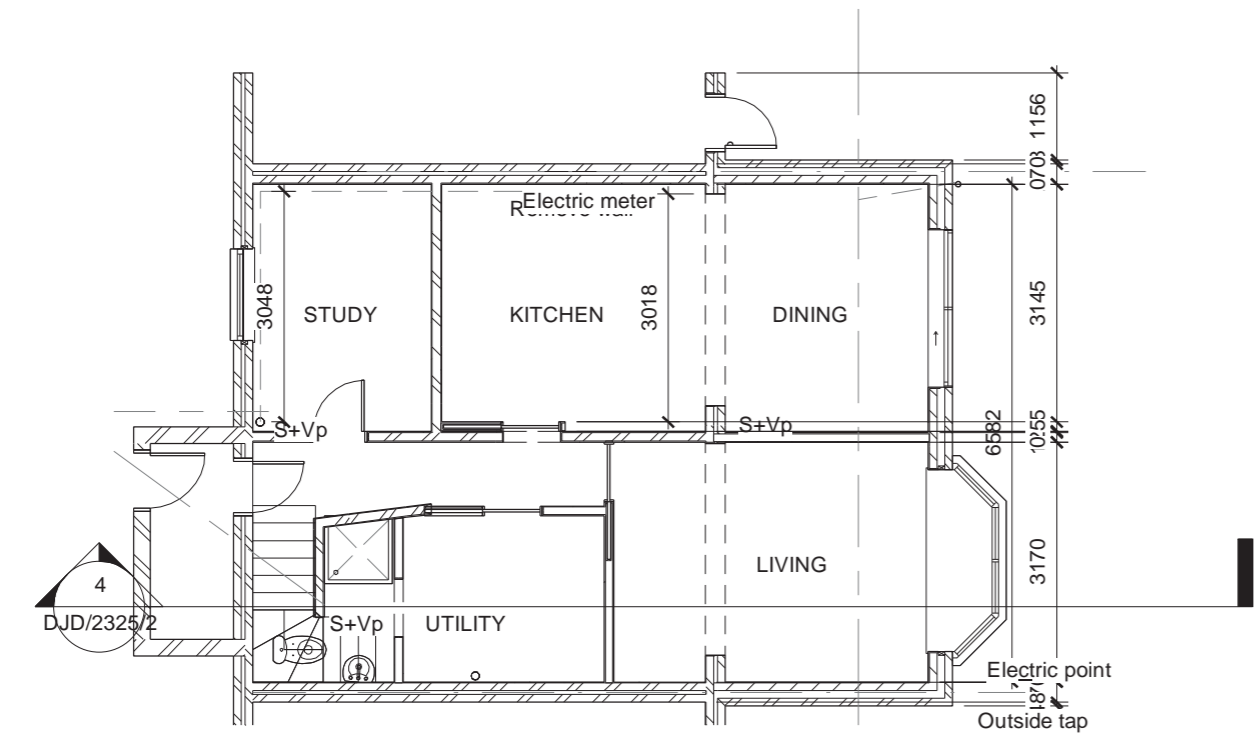

2 Ground Floor Proposed
1 : 100

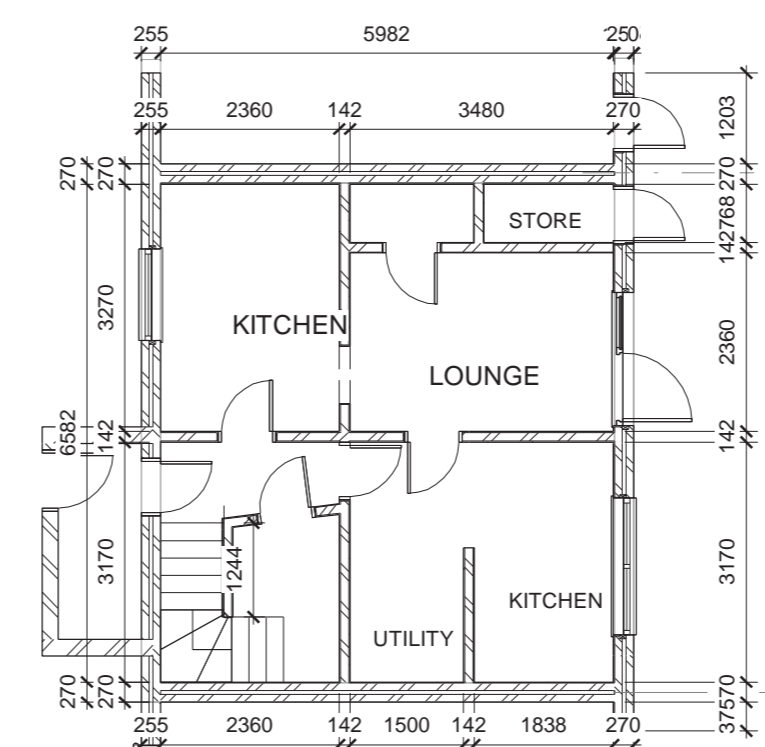


1 Ground Floor Existing
1 : 100

No.	Description	Date



10 VIOLET CROFT, TIPTON, DY4 0DB
.K' SN74 YXJ
BSc Hons. C BUILD E. MCABE
RK\OION_SVNSXO/XQSXOOO\

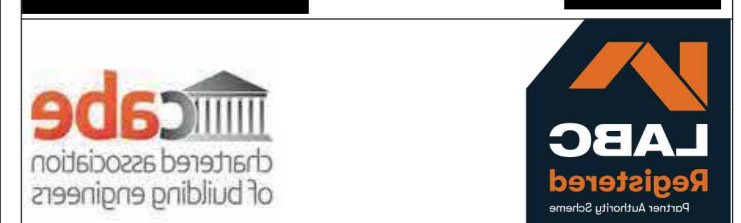

ADDRESS
98 PRINCESS GROVE, WEST BROMWICH
B71 2DS

SINGLE STOREY REAR EXTENSION

FLOOR PLANS AND ELEVATIONS

SCALE (@A2) 24/11/2023 11:52:37

381827, / </@