

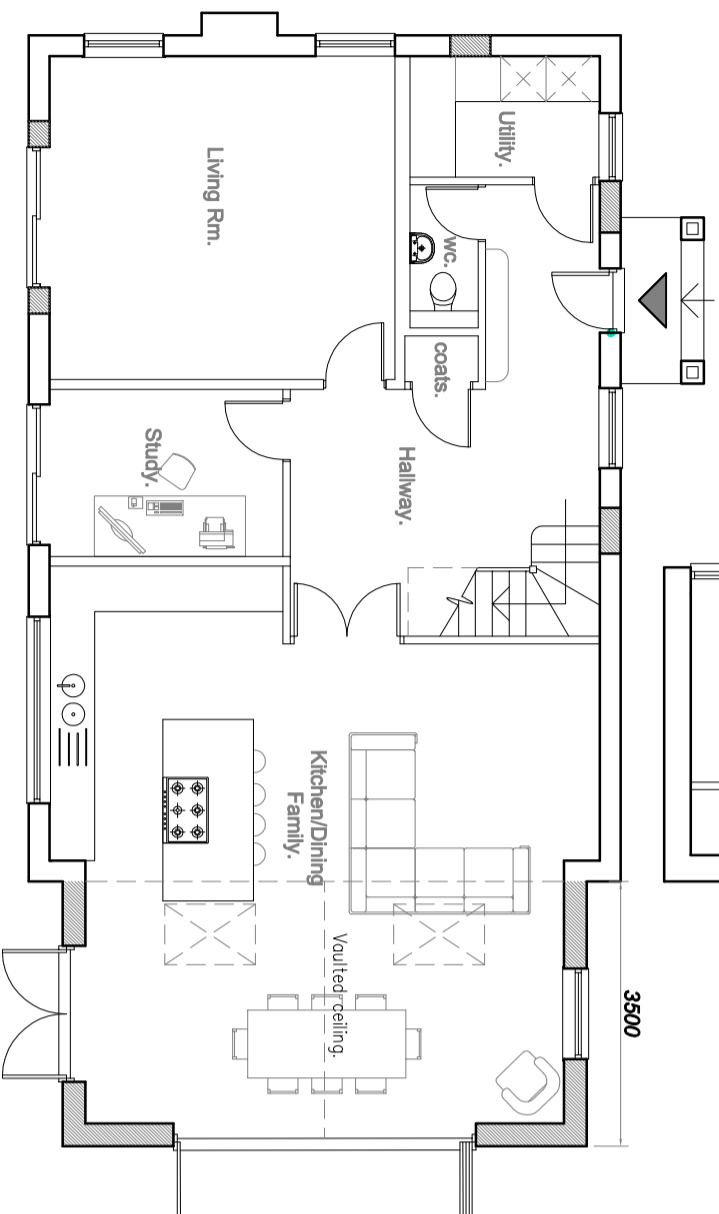
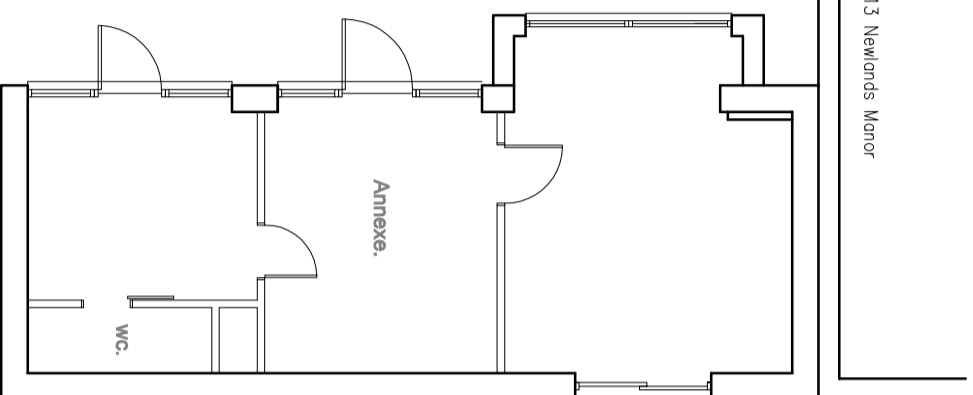


Outline of adjoining no. 13 Newlands Manor

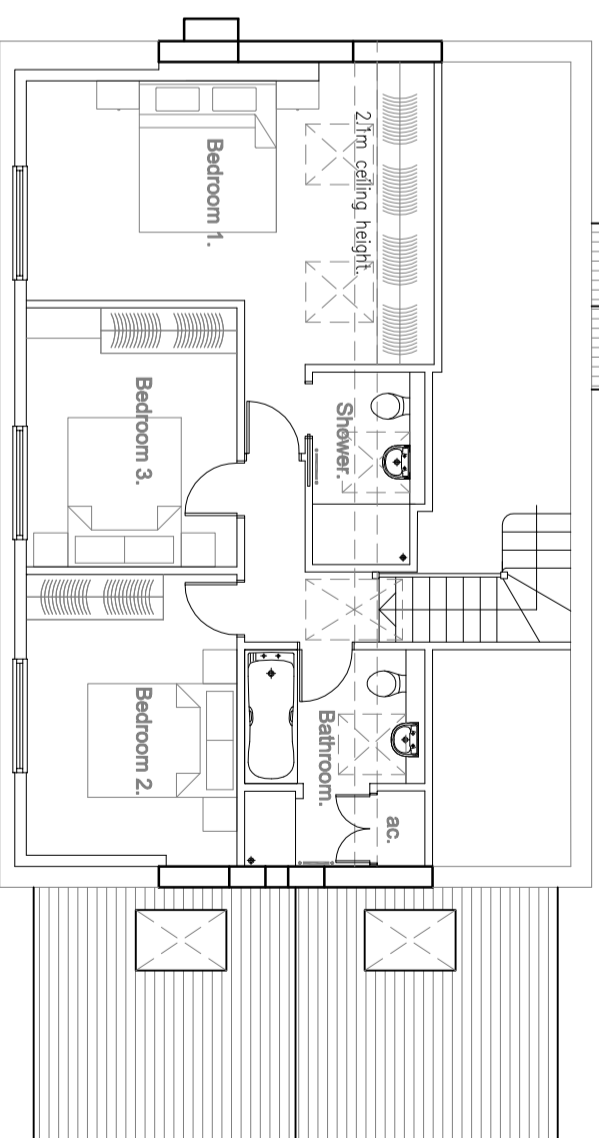

Proposed Ground Floor Plan

 

Proposed First Floor Plan

Crown Copyright 2008. All rights reserved. Licence number: 100020449
All dimensions to be checked on site.

Drawing Revision Details:
REV A: Conservation rooflights proposed with narrower b-folds.



1:100

Project:	Extension & Internal Changes	Drawing Title:	Proposed Plans
Client:	Mr & Mrs Smith	Drawing No:	PP.01
Address:	10 Newlands Manor Everton Lymington, SO41 0JH.	Scale:	1:100 @ A3
		Revision:	A
		Date:	April 2023