


General Notes
 Do not scale off drawing - refer to the tree data schedule for accurate crown spread measurements.
 Depictions of tree canopies are based on measurements taken to four cardinal compass points.
 No liability of any kind is accepted for any omissions or inaccuracies in respect of this plan.
 The original of this drawing was produced in colour; a monochrome copy should not be relied upon.
 All rights reserved.

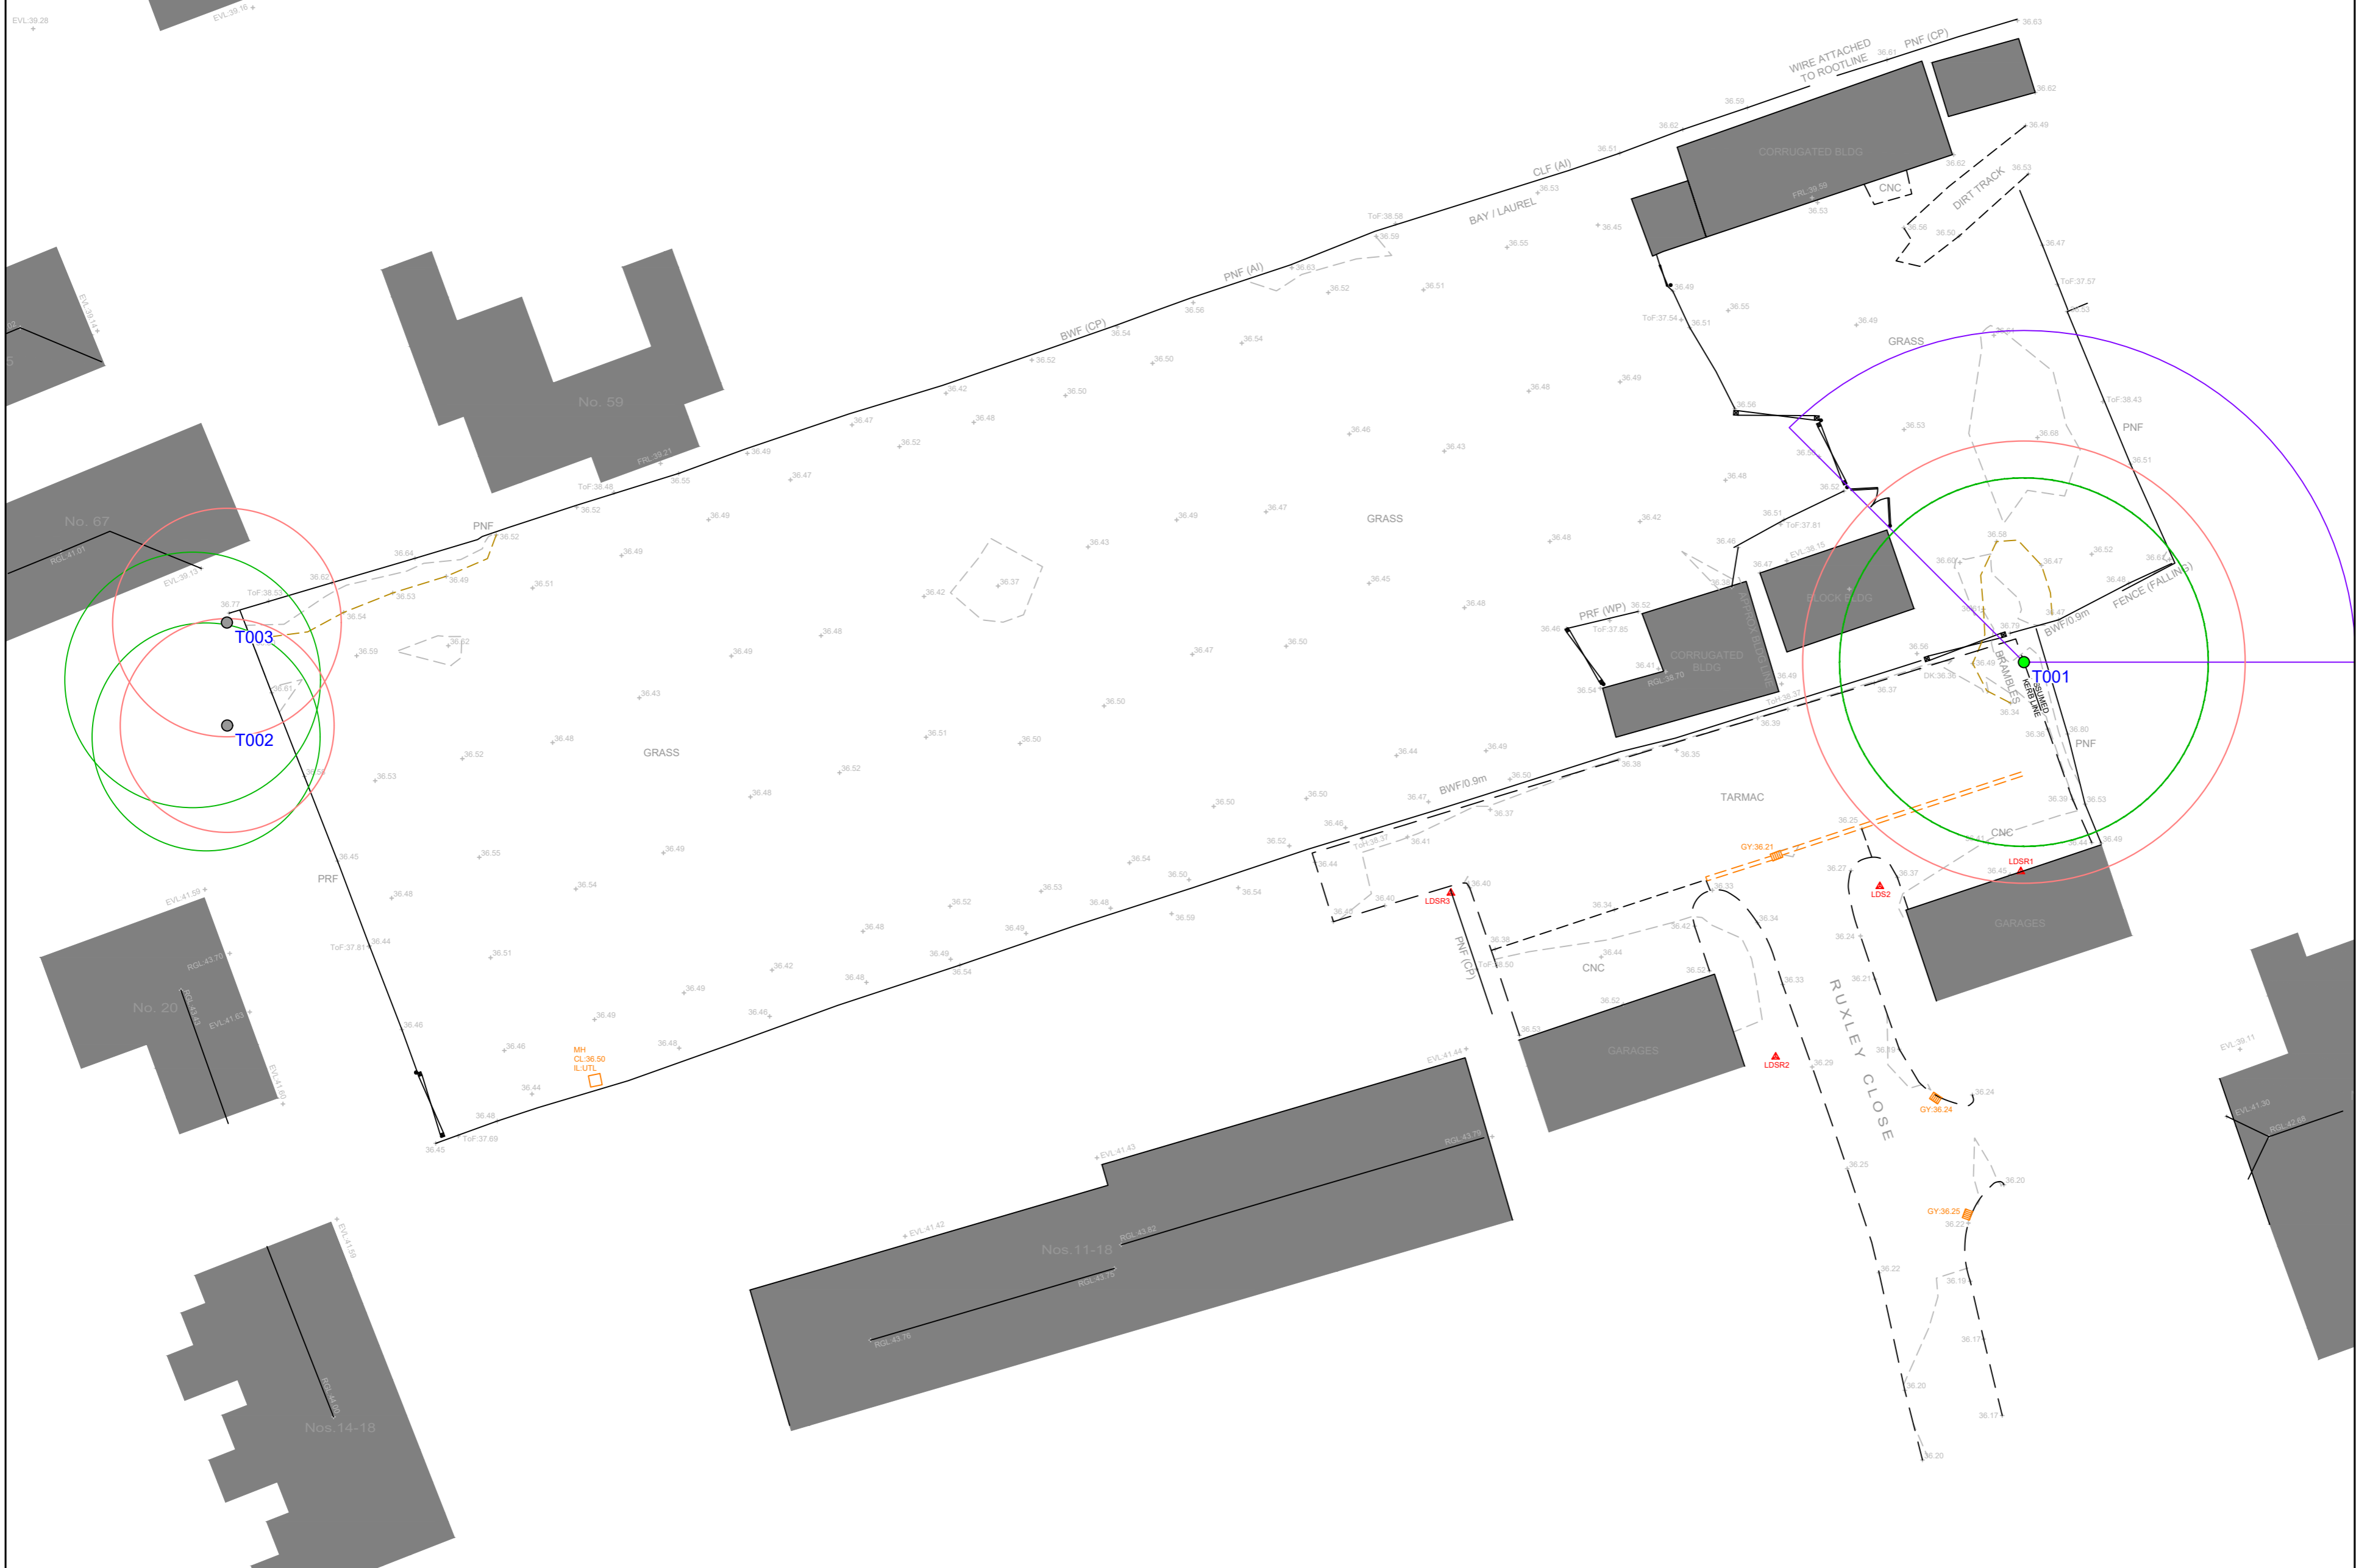

- Key**
- T01 Tree or Group Reference Number
 - Tree Stem Position A category Tree
 - Tree Stem Position B category Tree
 - Tree Stem Position C category Tree
 - Tree Stem Position U category Tree
 - Tree Crown
 - Root Protection Area
 - Tree Shadow Arc

North

1:250

Tree Constraints Plan	
Drawing No: RNapc/525/TCP/1	
Date: 10th November 2023	
Scale/Sheet: 1:200 - A2	
Client: Mr M Readhead	
Site/Project: Rear of 20 Oakley Close, Holborn Southampton SO45 5PJ	
Drawn By: CS	Checked By: RN

Richard Nicholson
 Arboricultural Planning Consultant
 14 Main Road
 Tolpuddle
 Dorchester DT2 7EW

T 07964865189
 E apcnicholson@protonmail.com
 W www.mapc.co.uk