



119.999 ROOF	
114.870 24	
111.770 23	
108.670 22	
105.570 21	
102.470 20	
99.370 19	
96.270 18	
93.170 17	
90.070 16	
86.970 15	
83.870 14	82.799 ROOF
80.770 13	
77.670 12	77.670 12
74.570 11	74.570 11
71.470 10	71.470 10
68.370 9	68.370 9
65.270 8	65.270 8
62.170 7	62.170 7
59.070 6	59.070 6
55.970 5	55.970 5
52.870 4	52.870 4
49.770 3	49.770 3
46.670 2	46.670 2
43.570 1	43.570 1
40.470 0	40.470 0
37.370 0	37.370 0
34.270 0	34.270 0
31.170 0	31.170 0
28.070 0	28.070 0
24.970 0	24.970 0
21.870 0	21.870 0
18.770 0	18.770 0
15.670 0	15.670 0
12.570 0	12.570 0
9.470 Mezzanine	9.470 Mezzanine
6.370 Podium	6.370 Podium

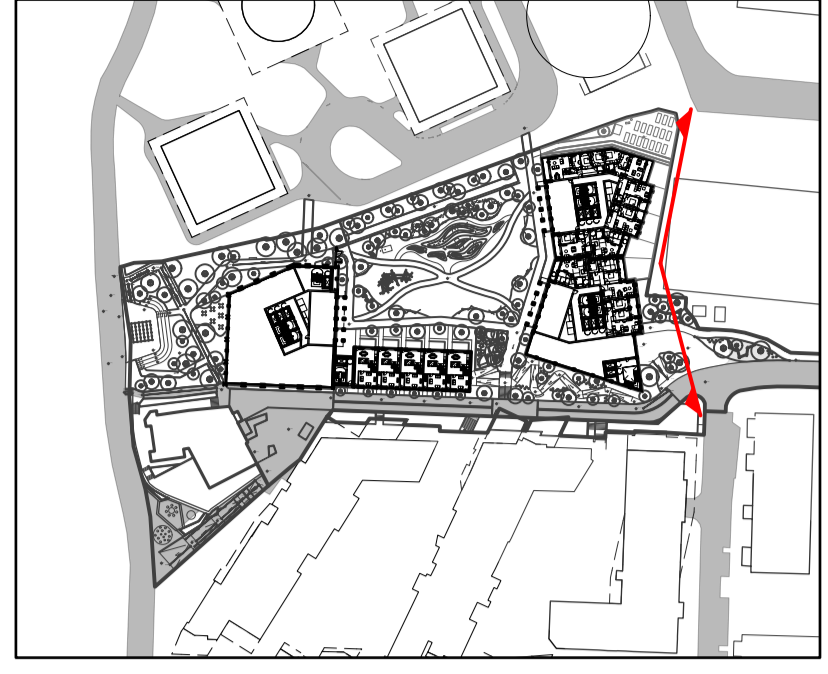

- FINISHES KEY**
- 1 GRC - CREAM COLOURED
  - 2 GRC - RED COLOURED
  - 3 GRC - GREEN COLOURED
  - 4 GRC - OCHRE COLOURED
  - 5 RIBBED GRC  
(Cream, Red, Green or Ochre)
  - 6 GLAZED TILES  
Ochre coloured tiles
  - 7 GLAZING  
High quality aluminium framed windows with ribbed aluminium transom panels  
(Cream, Red, Green or Ochre)
  - 8 BALUSTRADES  
Powder coated finish  
(Cream, Red, Green or Ochre)

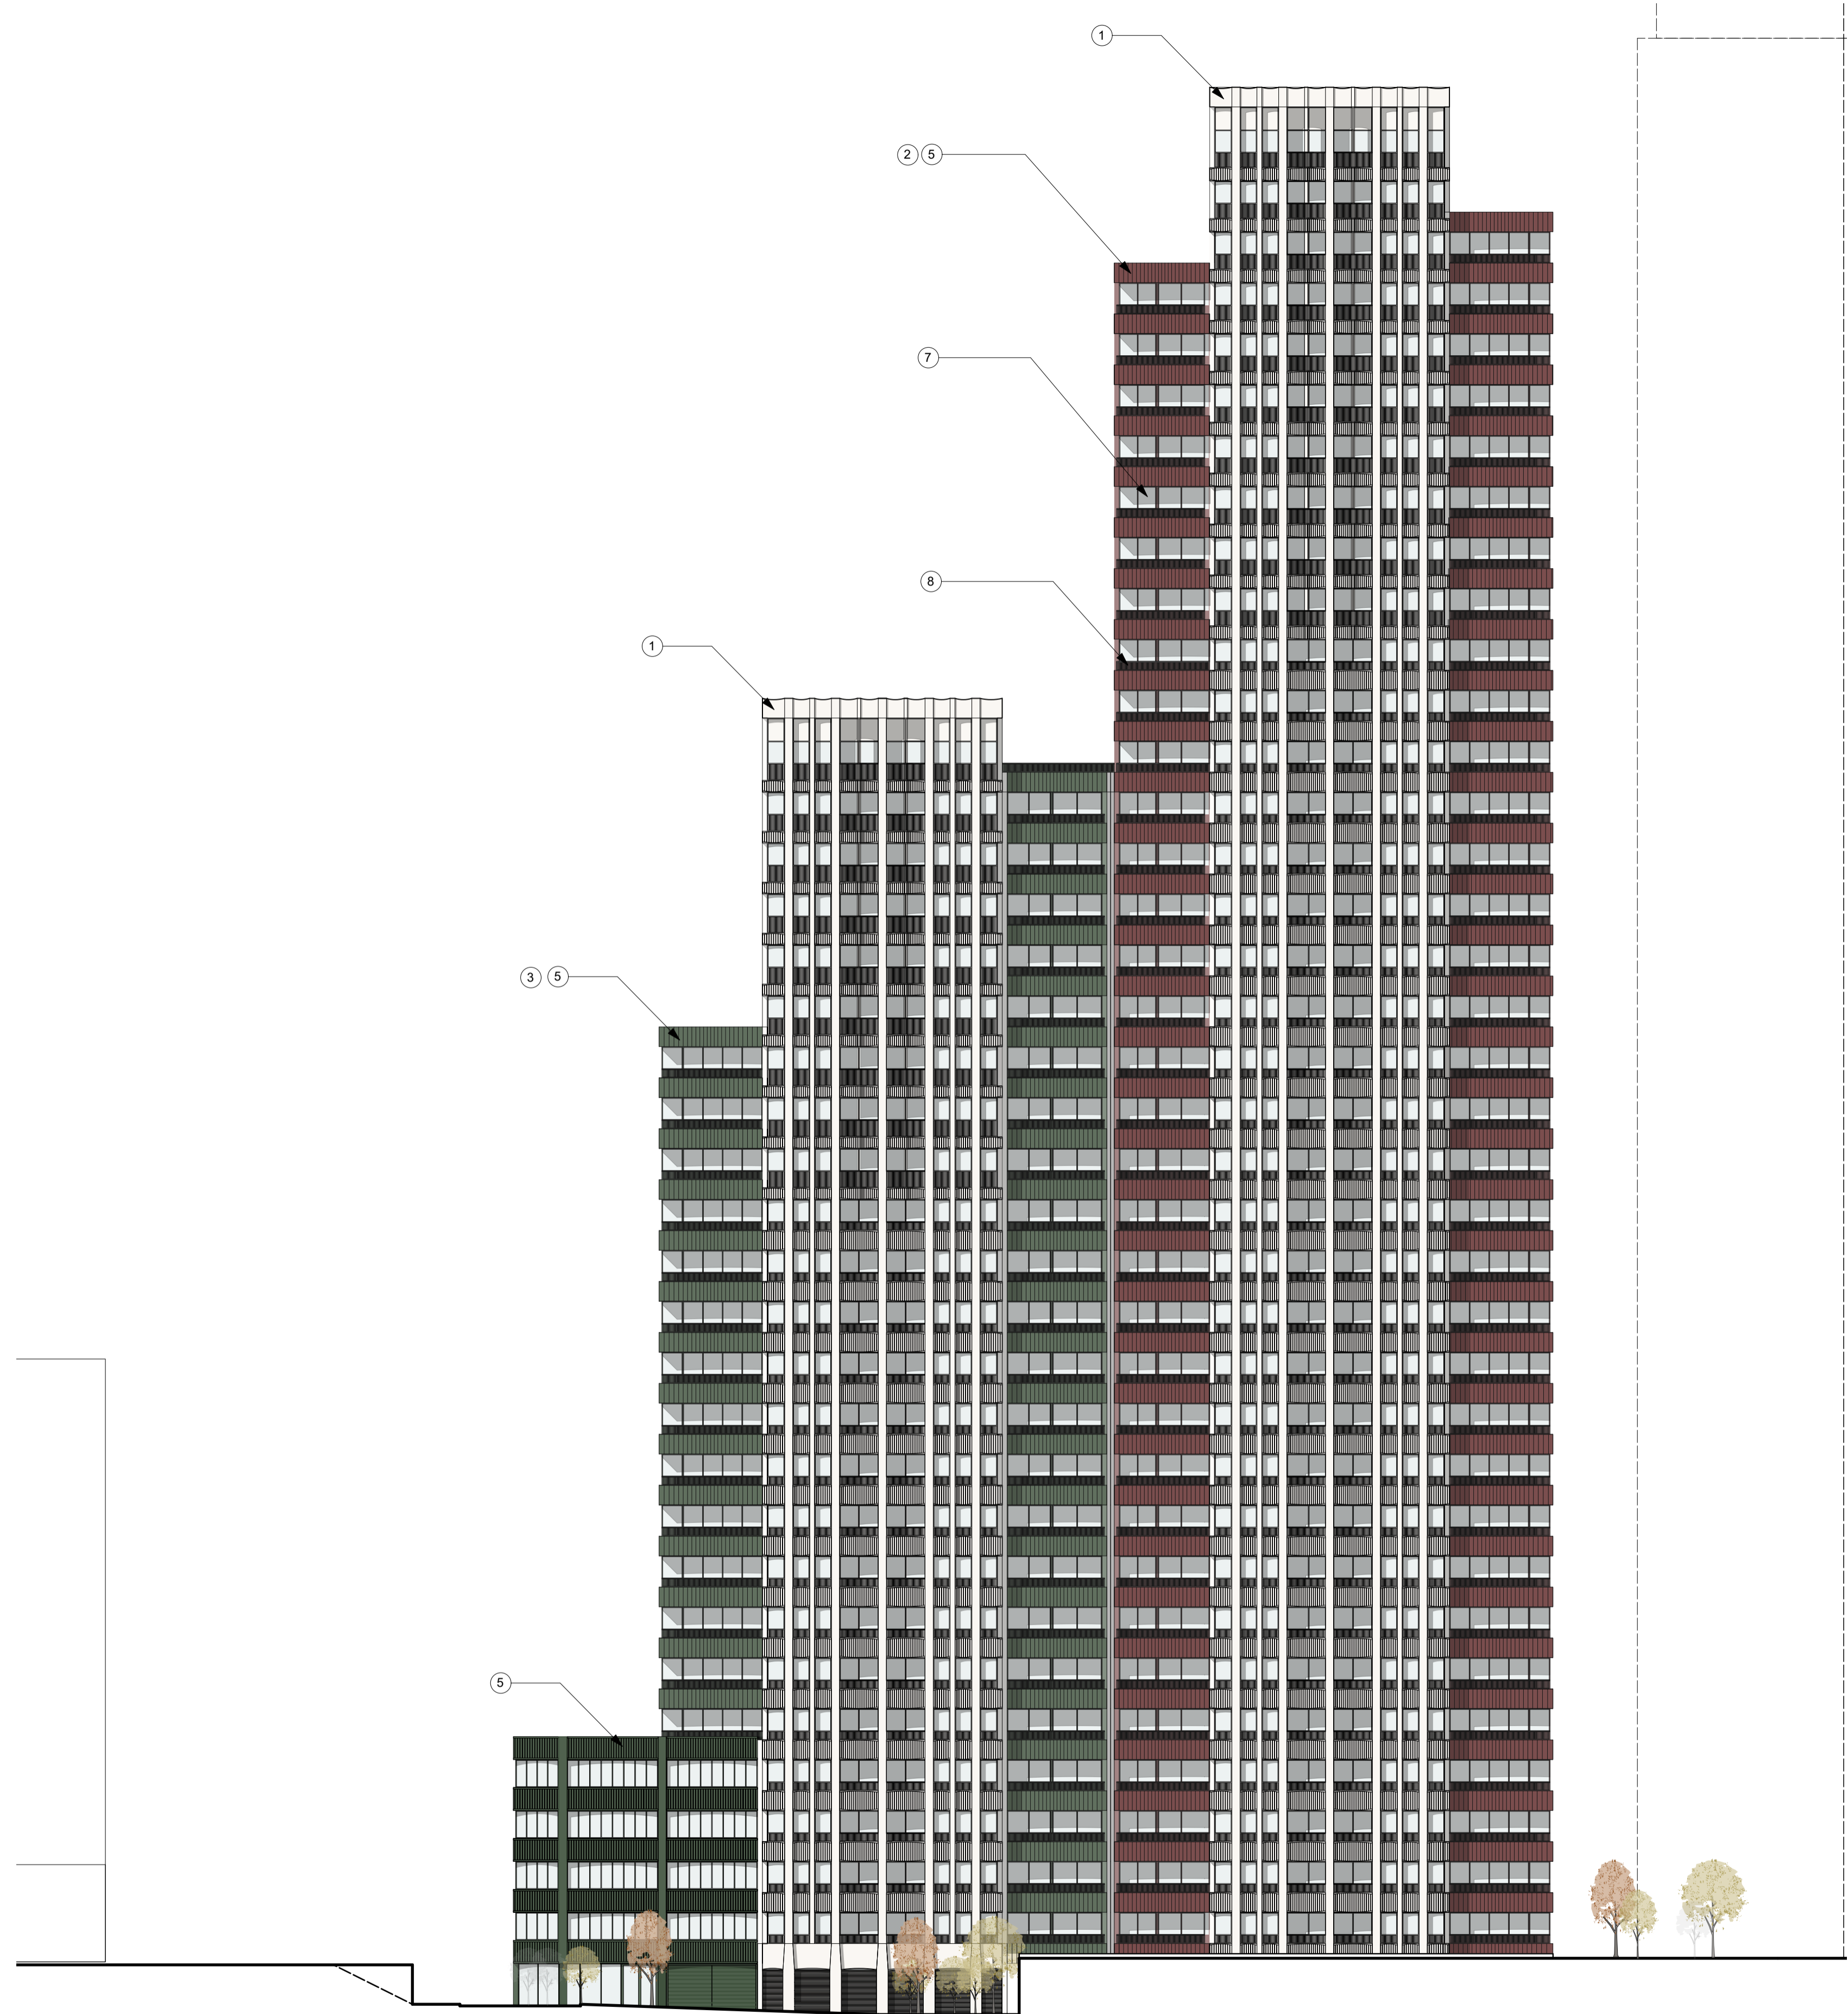

© Buckley Gray Yeoman Ltd.  
Morden Middle Block Heights      Telcon Middle Block Heights

**DRAWING NOTES:**  
All dimensions to be checked on site prior to commencement of any works, and/or preparation of any shop drawings. Sizes of and dimensions to any structural elements are indicative only. See structural engineers drawings for actual sizes/dimensions. Sizes of and dimensions to any service elements are indicative only. See service engineers drawings for actual sizes and dimensions.  
This drawing to be read in conjunction with all other Architect's drawings, specifications and other Consultants' information. All proprietary systems shown on this drawing are to be installed strictly in accordance with the Manufacturers/Suppliers recommended details.  
Any discrepancies between information shown on this drawing and any other contract information or manufacturers/suppliers recommendations is to be brought to the attention of the Architect.  
DO NOT SCALE FROM THIS DRAWING.

P1	30/11/23	PLANNING ISSUE
REV. DATE		NOTE

CLIENT	<b>Criterion Capital</b>
PROJECT	<b>Enderby Place</b>
DWG No.	<b>1136_GE-108</b>

DRAWING	<b>Proposed Elevations - Site Elevation East</b>
STATUS	<b>PLANNING</b>
Revision	<b>P1</b>
SCALE	<b>1:250 @ A1 1:500 @ A3</b>


APPROVED	<b>AB</b>
DATE	<b>November 2023</b>

**BGY**  
BUCKLEY GRAY YEOMAN  
+ 44 20 7033 9913  
BGY.CO.UK



119.965 ROOF  
 114.870 34  
 111.770 33  
 108.670 32  
 105.570 31  
 102.470 30  
 99.370 29  
 96.270 28  
 93.170 27  
 90.070 26  
 86.970 25  
 83.870 24  
 80.770 23  
 77.670 22  
 74.570 21  
 71.470 20  
 68.370 19  
 65.270 18  
 62.170 17  
 59.070 16  
 55.970 15  
 52.870 14  
 49.770 13  
 46.670 12  
 43.570 11  
 40.470 10  
 37.370 09  
 34.270 08  
 31.170 07  
 28.070 06  
 24.970 05  
 21.870 04  
 18.770 03  
 15.670 02  
 12.570 01  
 9.470 Mezzanine  
 6.370 Podium

82.780 ROOF  
 77.670 22  
 74.570 21  
 71.470 20  
 68.370 19  
 65.270 18  
 62.170 17  
 59.070 16  
 55.970 15  
 52.870 14  
 49.770 13  
 46.670 12  
 43.570 11  
 40.470 10  
 37.370 09  
 34.270 08  
 31.170 07  
 28.070 06  
 24.970 05  
 21.870 04  
 18.770 03  
 15.670 02  
 12.570 01  
 9.470 Mezzanine  
 6.370 Podium

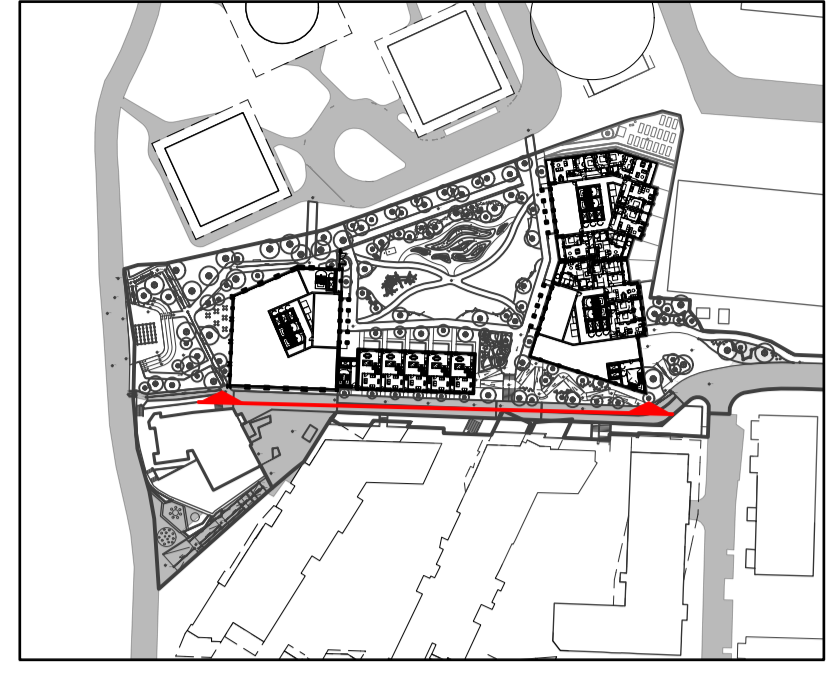

- FINISHES KEY**
- 1 GRC - CREAM COLOURED
  - 2 GRC - RED COLOURED
  - 3 GRC - GREEN COLOURED
  - 4 GRC - OCHRE COLOURED
  - 5 RIBBED GRC (Cream, Red, Green or Ochre)
  - 6 GLAZED TILES (Ochre coloured tiles)
  - 7 GLAZING (High quality aluminium framed windows with ribbed aluminium transom panels (Cream, Red, Green or Ochre))
  - 8 BALUSTRADES (Powder coated finish (Cream, Red, Green or Ochre))

© Buckley Gray Yeoman Ltd.  
 All dimensions to be checked on site prior to commencement of any works, and/or preparation of any shop drawings. Sizes of and dimensions to any structural elements are indicative only. See structural engineers drawings for actual sizes/dimensions. Sizes of and dimensions to any service elements are indicative only. See service engineers drawings for actual sizes and dimensions.  
 This drawing to be read in conjunction with all other Architect's drawings, specifications and other Consultants' information. All proprietary systems shown on this drawing are to be installed strictly in accordance with the Manufacturers/Suppliers recommended details.  
 Any discrepancies between information shown on this drawing and any other contract information or manufacturers/suppliers recommendations is to be brought to the attention of the Architect.  
 DO NOT SCALE FROM THIS DRAWING.

DRAWING NOTES:

P1 30/11/23 PLANNING ISSUE  
 REV. DATE NOTE  
 DRAWN

CLIENT  
**Criterion Capital**

PROJECT  
**Enderby Place**

DWG No.  
**1136\_GE-109**

DRAWING  
**Proposed Elevations - Site Elevation South**

STATUS  
**PLANNING**

SCALE  
**1:250 @ A1  
 1:500 @ A3**



APPROVED  
**AB**

DATE  
**November 2023**





119.995 ROOF  
 114.870 24  
 111.770 23  
 108.670 22  
 105.570 21  
 102.470 20  
 99.370 19  
 96.270 18  
 93.170 17  
 90.070 16  
 86.970 15  
 83.870 14  
 80.770 13  
 77.670 12  
 74.570 11  
 71.470 10  
 68.370 9  
 65.270 8  
 62.170 7  
 59.070 6  
 55.970 5  
 52.870 4  
 49.770 3  
 46.670 2  
 43.570 1  
 40.470 0  
 37.370 09  
 34.270 08  
 31.170 07  
 28.070 06  
 24.970 05  
 21.870 04  
 18.770 03  
 15.670 02  
 12.570 01  
 9.470 Mezzanine  
 6.370 Podium  
 0.270 Ground

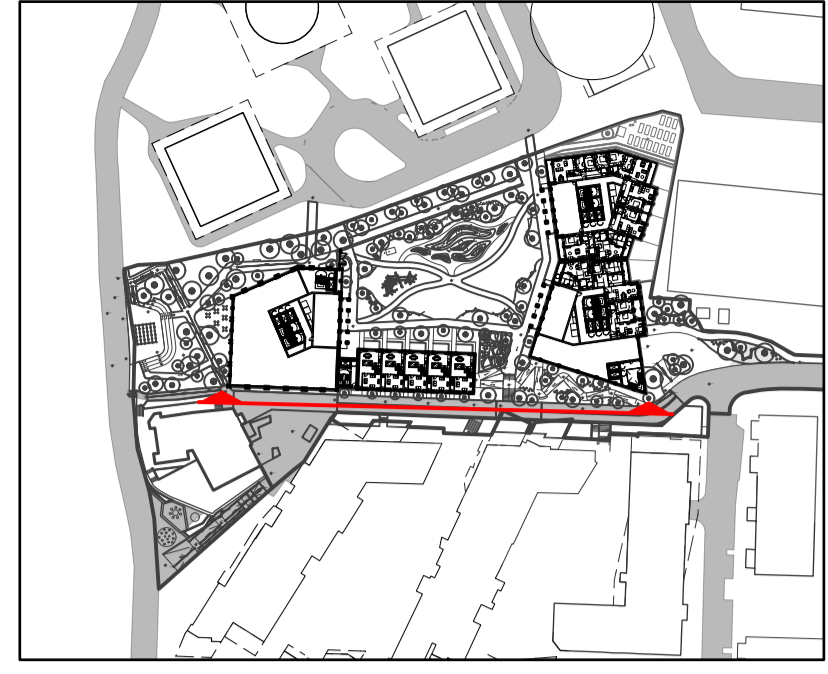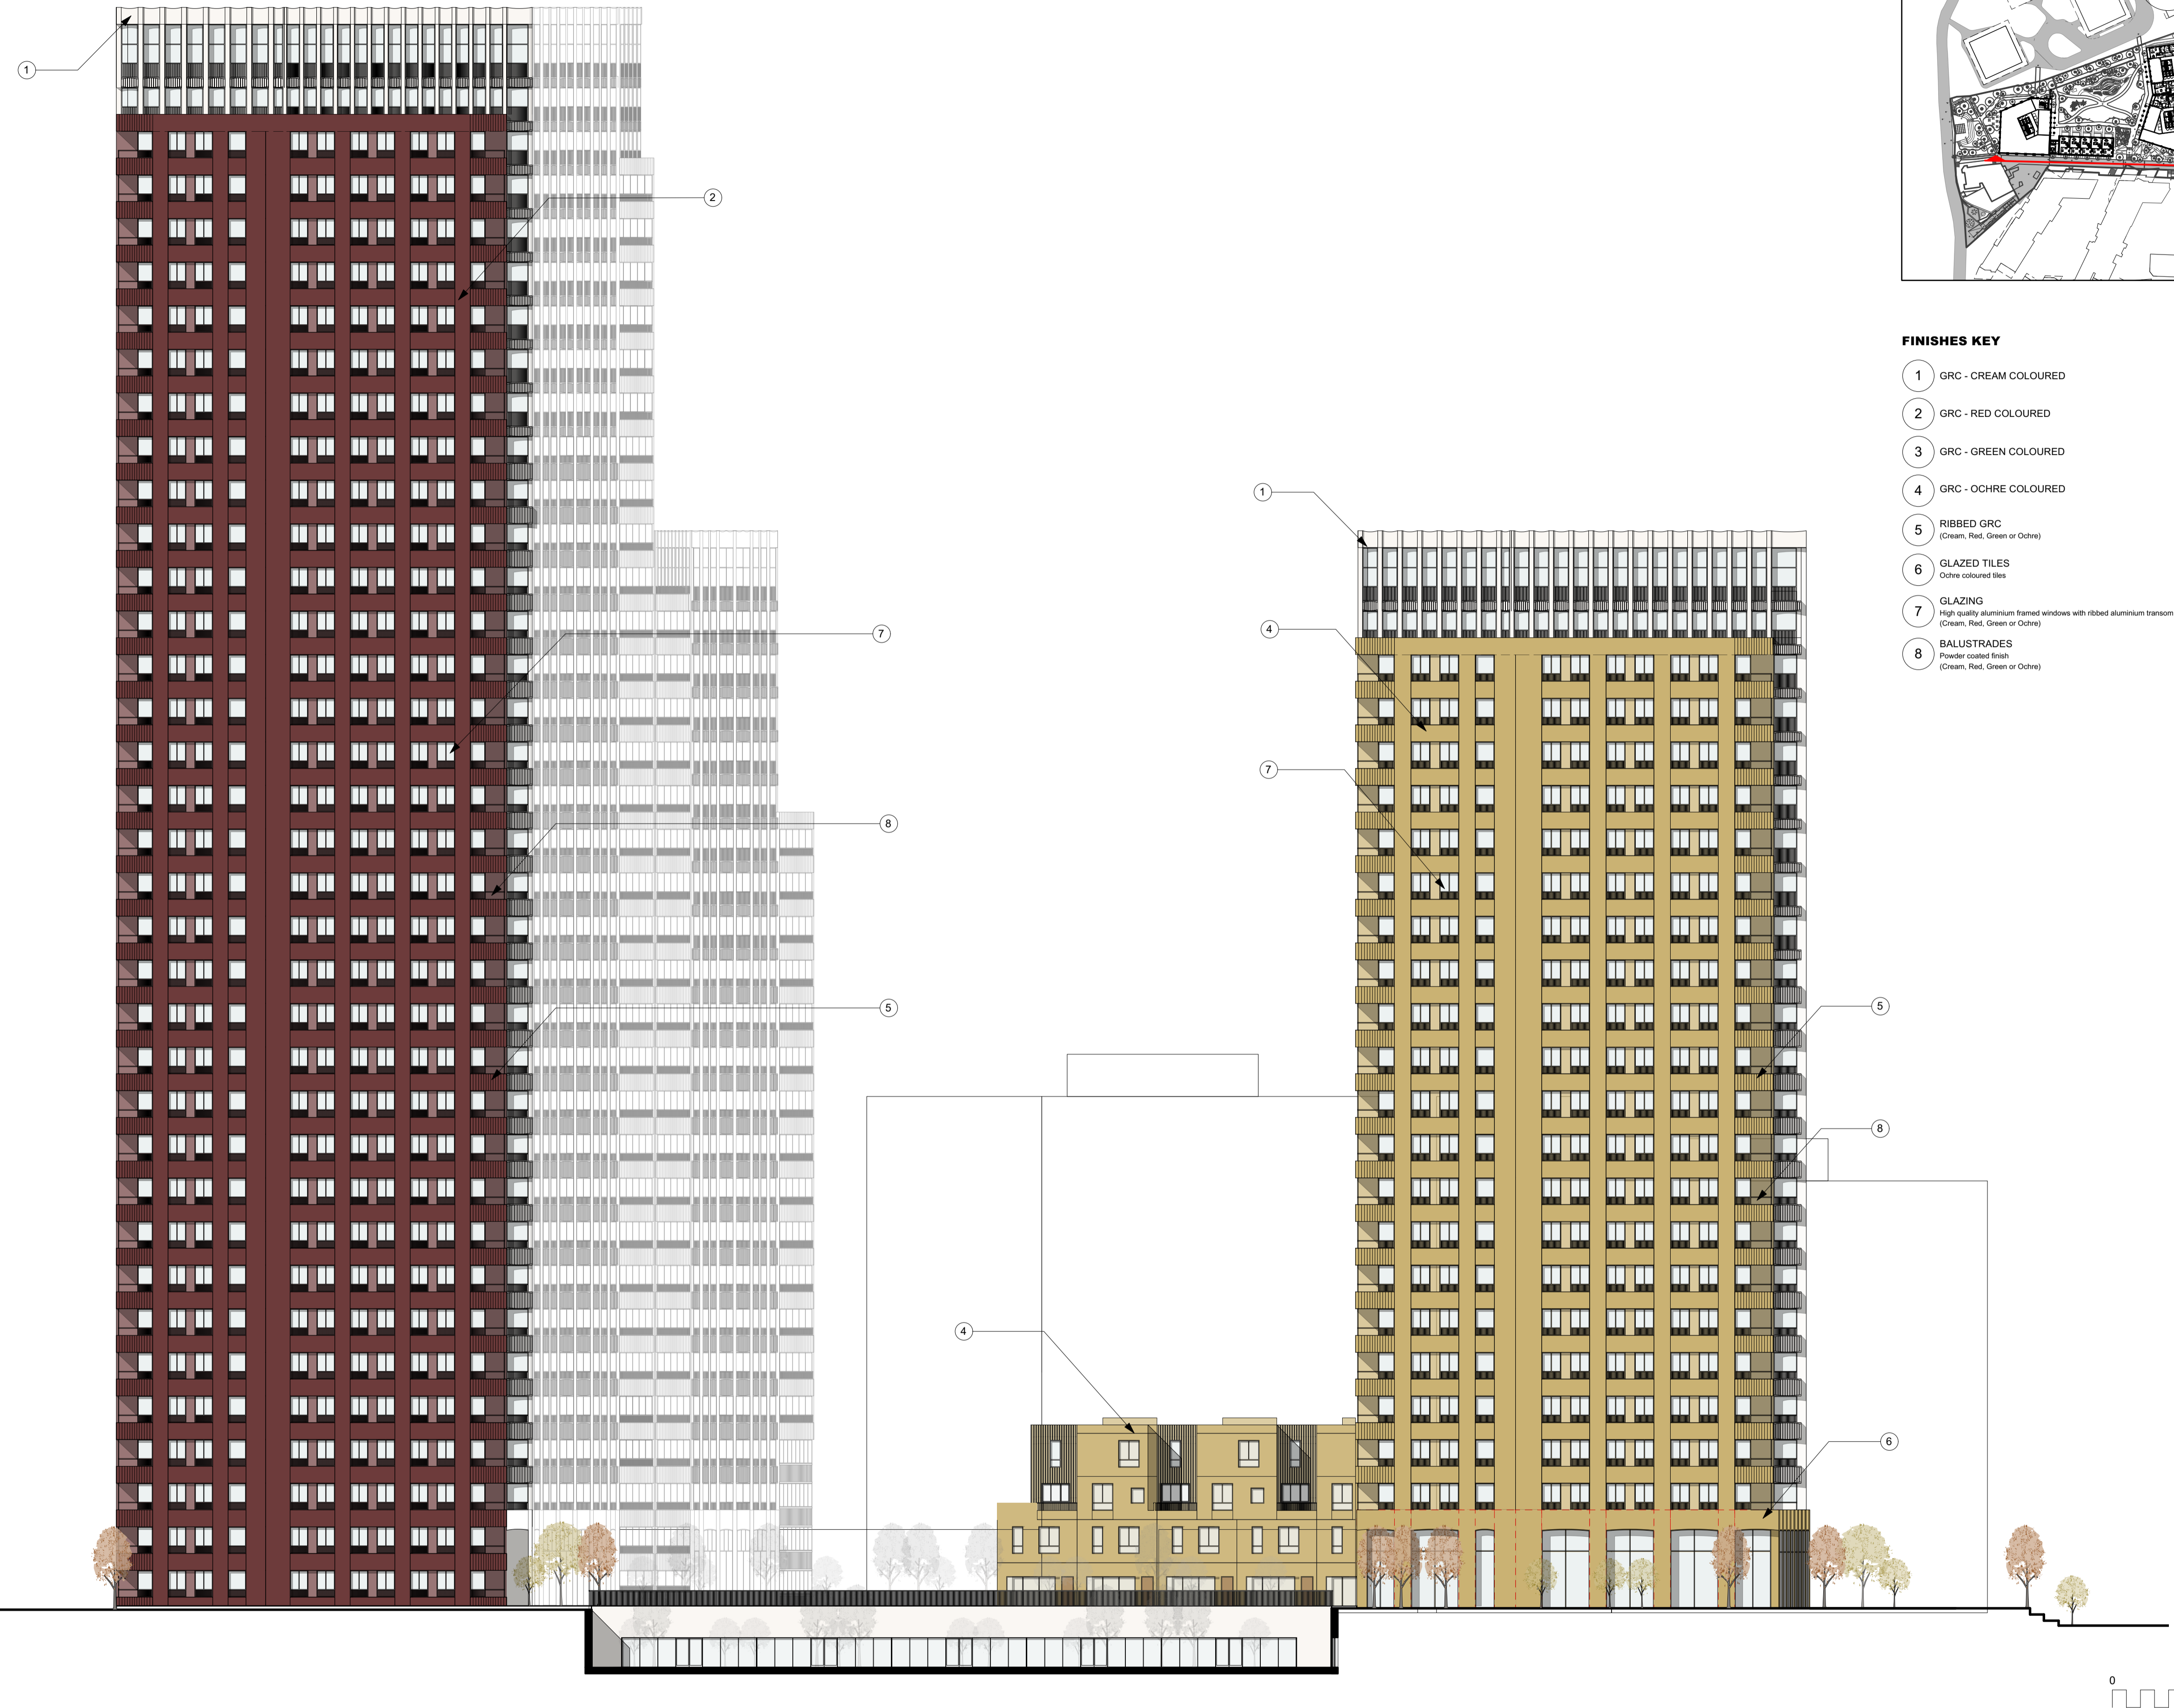

- FINISHES KEY**
- 1 GRC - CREAM COLOURED
  - 2 GRC - RED COLOURED
  - 3 GRC - GREEN COLOURED
  - 4 GRC - OCHRE COLOURED
  - 5 RIBBED GRC  
(Cream, Red, Green or Ochre)
  - 6 GLAZED TILES  
Ochre coloured tiles
  - 7 GLAZING  
High quality aluminium framed windows with ribbed aluminium transom panels  
(Cream, Red, Green or Ochre)
  - 8 BALUSTRADES  
Powder coated finish  
(Cream, Red, Green or Ochre)

© Buckley Gray Yeoman Ltd.  
 All dimensions to be checked on site prior to commencement of any works, and/or preparation of any shop drawings. Sizes of and dimensions to any structural elements are indicative only. See structural engineers drawings for actual sizes and dimensions. Sizes of and dimensions to any service elements are indicative only. See service engineers drawings for actual sizes and dimensions.  
 This drawing to be read in conjunction with all other Architect's drawings, specifications and other Consultants' information. All proprietary systems shown on this drawing are to be installed strictly in accordance with the Manufacturers/Suppliers recommended details.  
 Any discrepancies between information shown on this drawing and any other contract information or manufacturers/suppliers recommendations is to be brought to the attention of the Architect.  
 DO NOT SCALE FROM THIS DRAWING.

DRAWING NOTES:

P1 30/11/23 PLANNING ISSUE  
 REV. DATE NOTE  
 DRAWN

CLIENT  
**Criterion Capital**  
 PROJECT  
**Enderby Place**  
 DWG No.  
**1136\_GE-110**

DRAWING  
**Proposed Elevations - Site Elevation South**  
 STATUS  
**PLANNING**  
 SCALE  
**1:250 @ A1  
 1:500 @ A3**  
 APPROVED  
**AB**  
 DATE  
**November 2023**

**BGY**  
 BUCKLEY GRAY YEOMAN  
 + 44 20 7033 9913  
 BGY.CO.UK