



119.960 ROOF  
 114.870 34  
 111.770 33  
 108.670 32  
 105.570 31  
 102.470 30  
 99.370 29  
 96.270 28  
 93.170 27  
 90.070 26  
 86.970 25  
 83.870 24  
 82.790 ROOF  
 80.770 23  
 77.670 22  
 74.570 21  
 71.470 20  
 68.370 19  
 65.270 18  
 62.170 17  
 59.070 16  
 55.970 15  
 52.870 14  
 49.770 13  
 46.670 12  
 43.570 11  
 40.470 10  
 37.370 09  
 34.270 08  
 31.170 07  
 28.070 06  
 24.970 05  
 21.870 04  
 18.770 03  
 15.670 02  
 12.570 01  
 9.470 Mezzanine  
 6.370 Podium  
 0.270 Ground

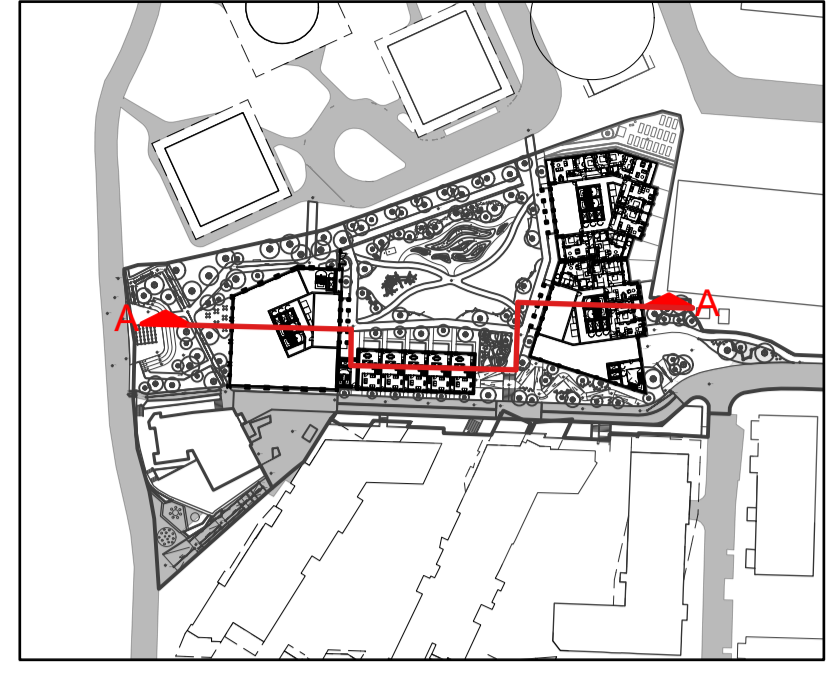

- KEY
- 1 BED
  - 2 BED
  - 3 BED
  - 4 BED

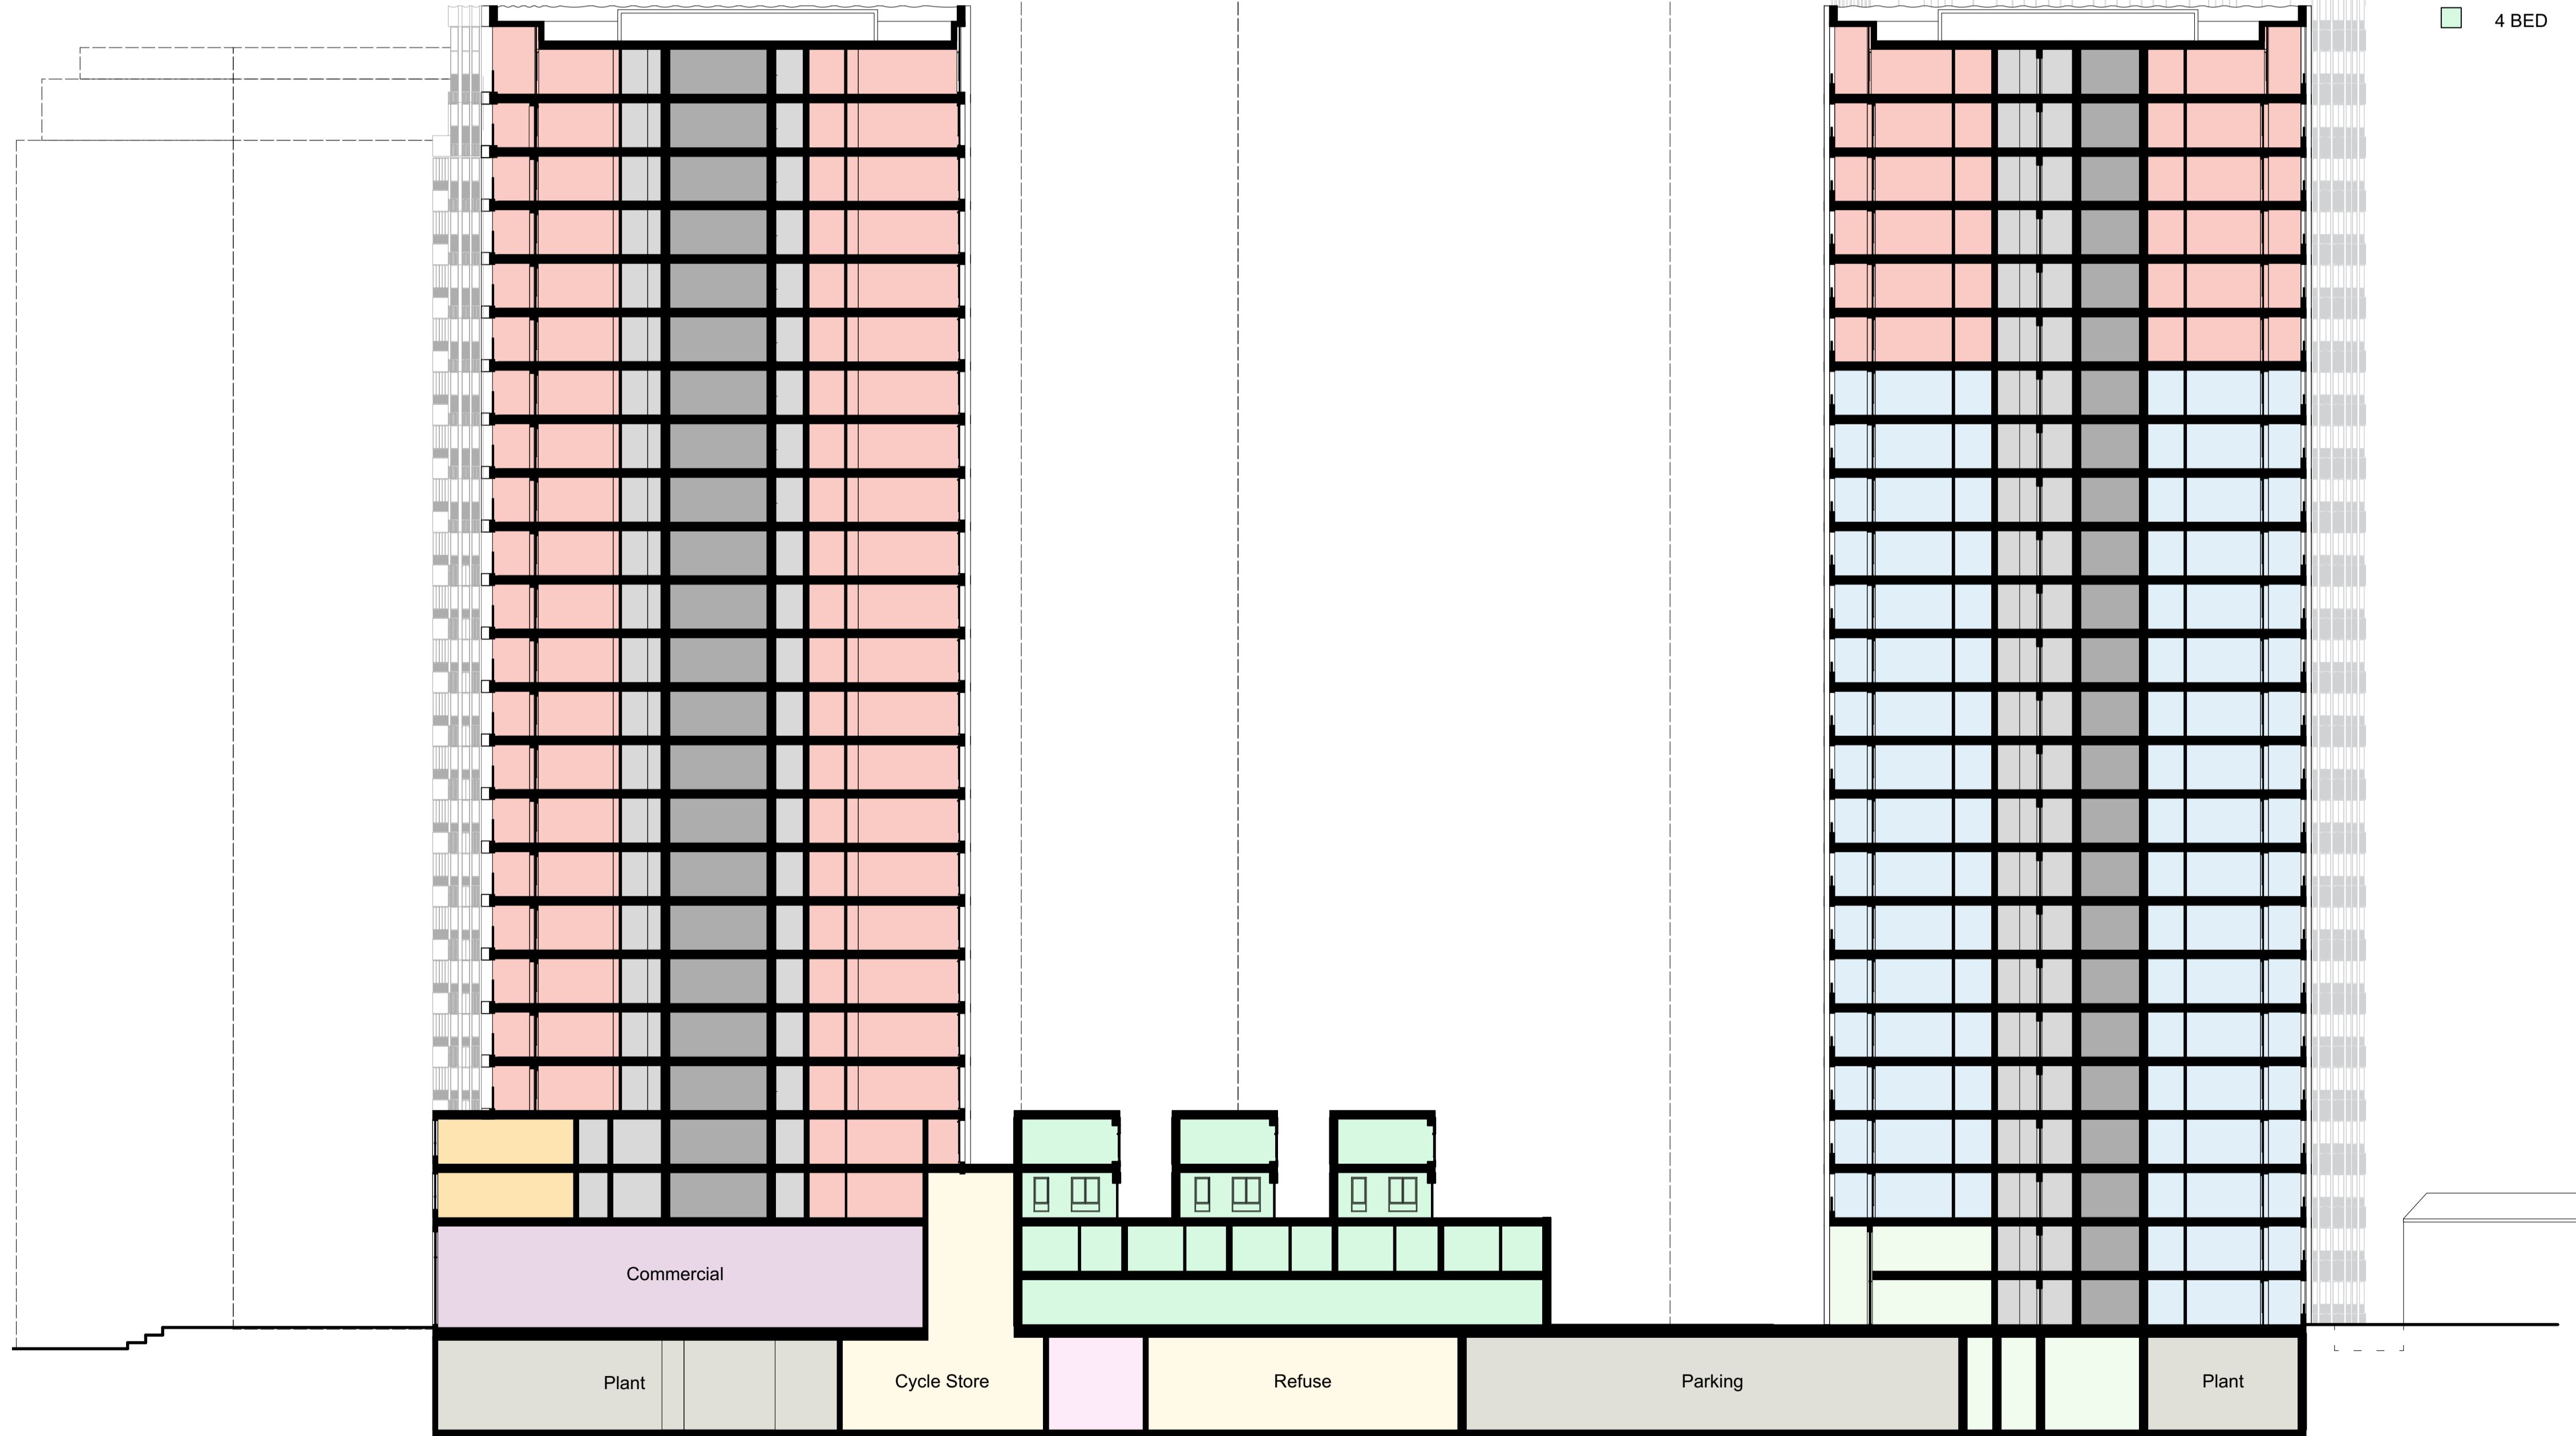

© Buckley Gray Yeoman Ltd.  
 All dimensions to be checked on site prior to commencement of any works, and/or preparation of any shop drawings. Sizes of and dimensions to any structural elements are indicative only. See structural engineers drawings for actual sizes/dimensions. Sizes of and dimensions to any service elements are indicative only. See service engineers drawings for actual sizes and dimensions.  
 This drawing to be read in conjunction with all other Architect's drawings, specifications and other Consultants' information. All proprietary systems shown on this drawing are to be installed strictly in accordance with the Manufacturers/Suppliers recommended details.  
 Any discrepancies between information shown on this drawing and any other contract information or manufacturers/suppliers recommendations is to be brought to the attention of the Architect.  
 DO NOT SCALE FROM THIS DRAWING.

DRAWING NOTES:

P1 30/11/23 PLANNING ISSUE  
 REV. DATE NOTE  
 DRAWN



CLIENT  
**Criterion Capital**  
 PROJECT  
**Enderby Place**  
 DWG No.  
**1136\_GS-100**

DRAWING  
**Proposed Section AA**  
 STATUS  
**PLANNING**  
 SCALE  
**1:250 @ A1  
 1:500 @ A3**  
 APPROVED  
**AB**  
 DATE  
**November 2023**



119.95/Roof  
114.870 34  
111.770 33  
108.670 32  
105.570 31  
102.470 30  
99.370 29  
96.270 28  
93.170 27  
90.070 26  
86.970 25  
83.870 24  
82.768Roof  
80.770 23  
77.670 22  
74.570 21  
71.470 20  
68.370 19  
65.270 18  
62.170 17  
59.070 16  
55.970 15  
52.870 14  
49.770 13  
46.670 12  
43.570 11  
40.470 10  
37.370 09  
34.270 08  
31.170 07  
28.070 06  
24.970 05  
21.870 04  
18.770 03  
15.670 02  
12.570 01  
9.470 Mezzanine  
6.370 Podium  
0.270 Ground

82.768Roof  
77.670 22  
74.570 21  
71.470 20  
68.370 19  
65.270 18  
62.170 17  
59.070 16  
55.970 15  
52.870 14  
49.770 13  
46.670 12  
43.570 11  
40.470 10  
37.370 09  
34.270 08  
31.170 07  
28.070 06  
24.970 05  
21.870 04  
18.770 03  
15.670 02  
12.570 01  
9.470 Mezzanine  
6.370 Podium  
0.270 Ground

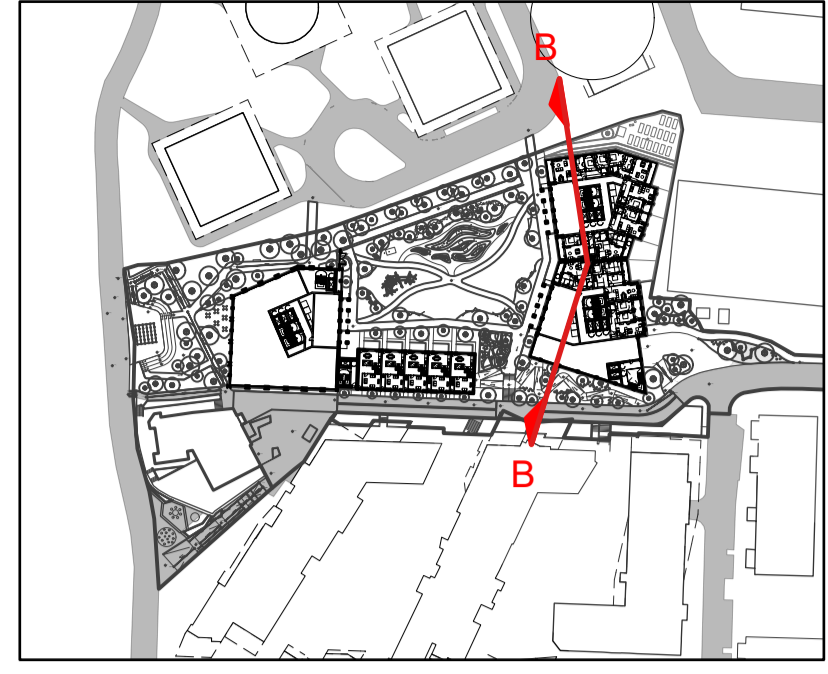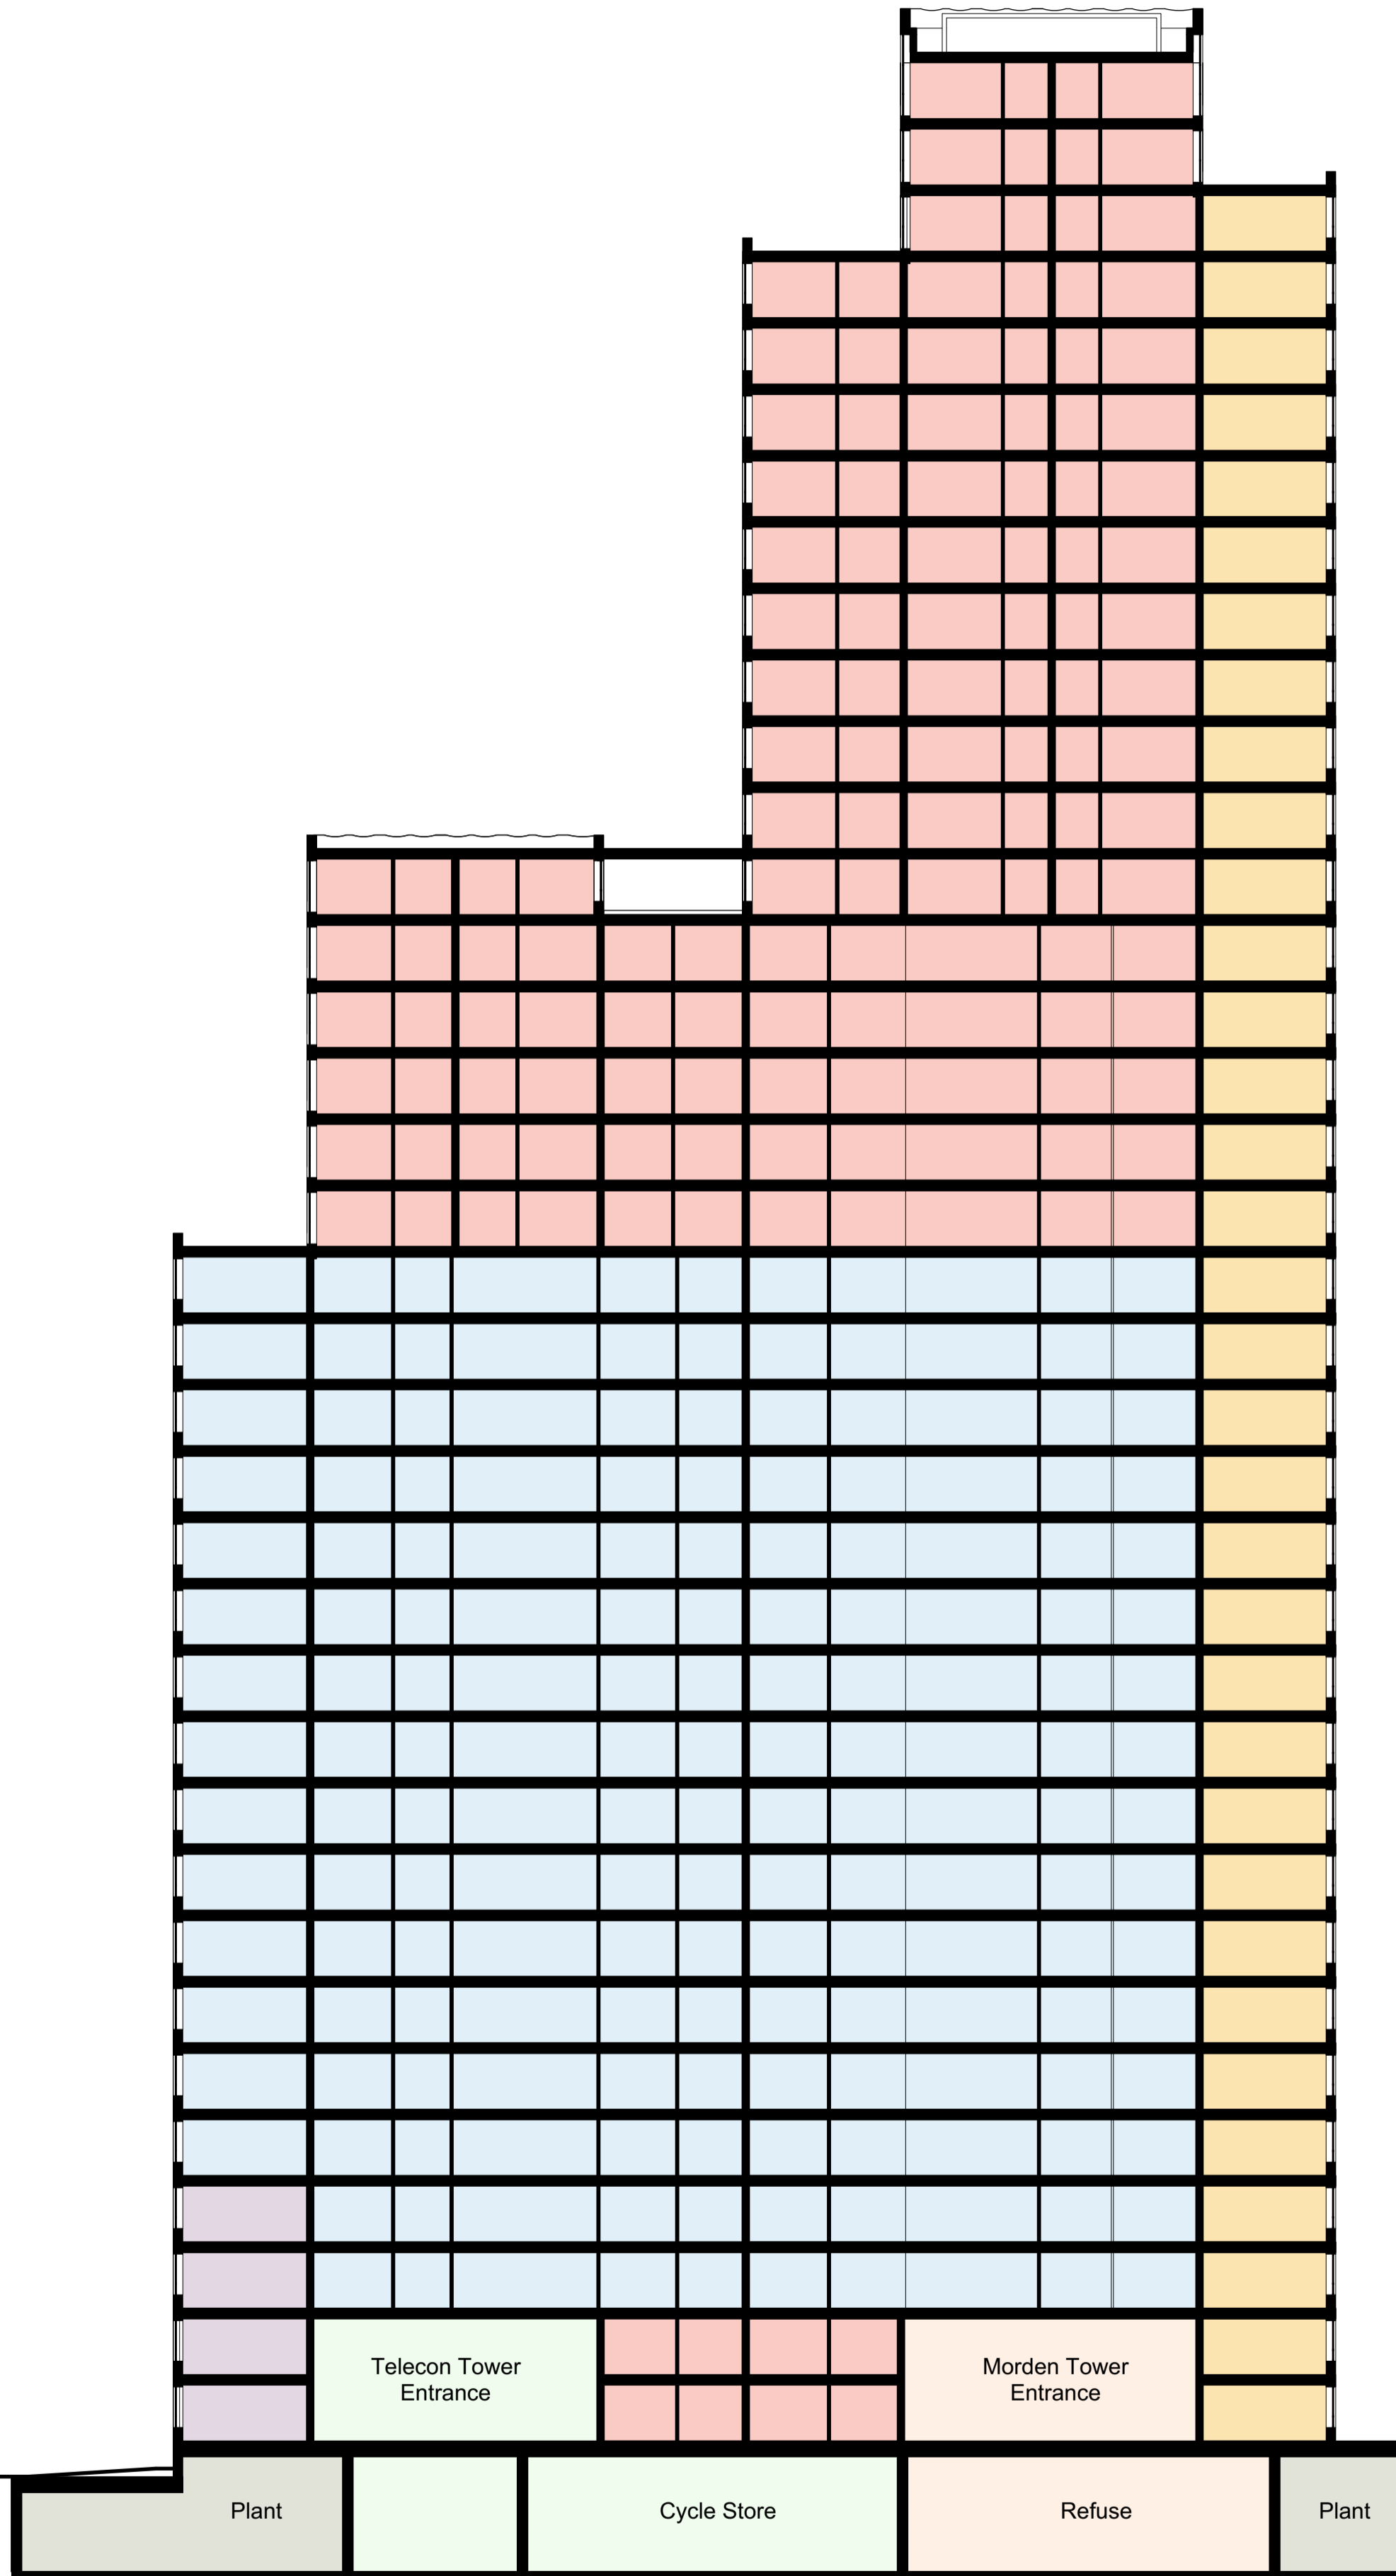

- KEY
- 1 BED
  - 2 BED
  - 3 BED
  - 4 BED



© Buckley Gray Yeoman Ltd.  
All dimensions to be checked on site prior to commencement of any works, and/or preparation of any shop drawings. Sizes of and dimensions to any structural elements are indicative only. See structural engineers drawings for actual sizes/dimensions. Sizes of and dimensions to any service elements are indicative only. See service engineers drawings for actual sizes and dimensions.  
This drawing to be read in conjunction with all other Architect's drawings, specifications and other Consultants' information. All proprietary systems shown on this drawing are to be installed strictly in accordance with the Manufacturers/Suppliers recommended details.  
Any discrepancies between information shown on this drawing and any other contract information or manufacturers/suppliers recommendations is to be brought to the attention of the Architect.  
DO NOT SCALE FROM THIS DRAWING.

DRAWING NOTES:


P1	30/11/23	PLANNING ISSUE	
REV. DATE		NOTE	DRAWN

CLIENT	<b>Criterion Capital</b>
PROJECT	<b>Enderby Place</b>
DWG No.	<b>1136_GS-101</b>



DRAWING	<b>Proposed Section BB</b>	
STATUS	<b>PLANNING</b>	APPROVED
		<b>AB</b>
SCALE	<b>1:250 @ A1</b>	DATE
	<b>1:500 @ A3</b>	<b>November 2023</b>

**BGY**  
BUCKLEY GRAY YEOMAN  
+ 44 20 7033 9913  
BGY.CO.UK

119.950 ROOF		
114.870 24		
111.770 33		
108.670 32		
105.570 31		
102.470 30		
99.370 29		
96.270 28		
93.170 27		
90.070 26		
86.970 25		
83.870 24		
80.770 23	82.750 ROOF	
77.670 22	77.670 22	
74.570 21	74.570 21	
71.470 20	71.470 20	
68.370 19	68.370 19	
65.270 18	65.270 18	
62.170 17	62.170 17	
59.070 16	59.070 16	
55.970 15	55.970 15	
52.870 14	52.870 14	
49.770 13	49.770 13	
46.670 12	46.670 12	
43.570 11	43.570 11	
40.470 10	40.470 10	
37.370 09	37.370 09	
34.270 08	34.270 08	
31.170 07	31.170 07	
28.070 06	28.070 06	
24.970 05	24.970 05	
21.870 04	21.870 04	
18.770 03	18.770 03	
15.670 02	15.670 02	
12.570 01	12.570 01	
9.470 Mezzanine	9.470 Mezzanine	
6.370 Podium	6.370 Podium	
0.270 Ground	0.270 Ground	

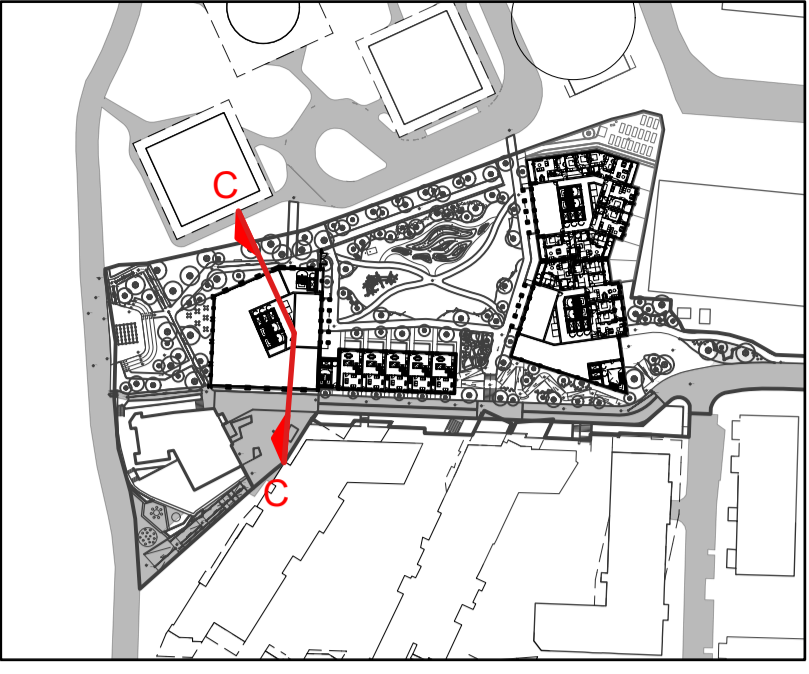

- KEY
- 1 BED
  - 2 BED
  - 3 BED
  - 4 BED

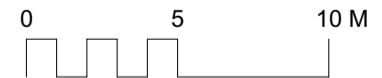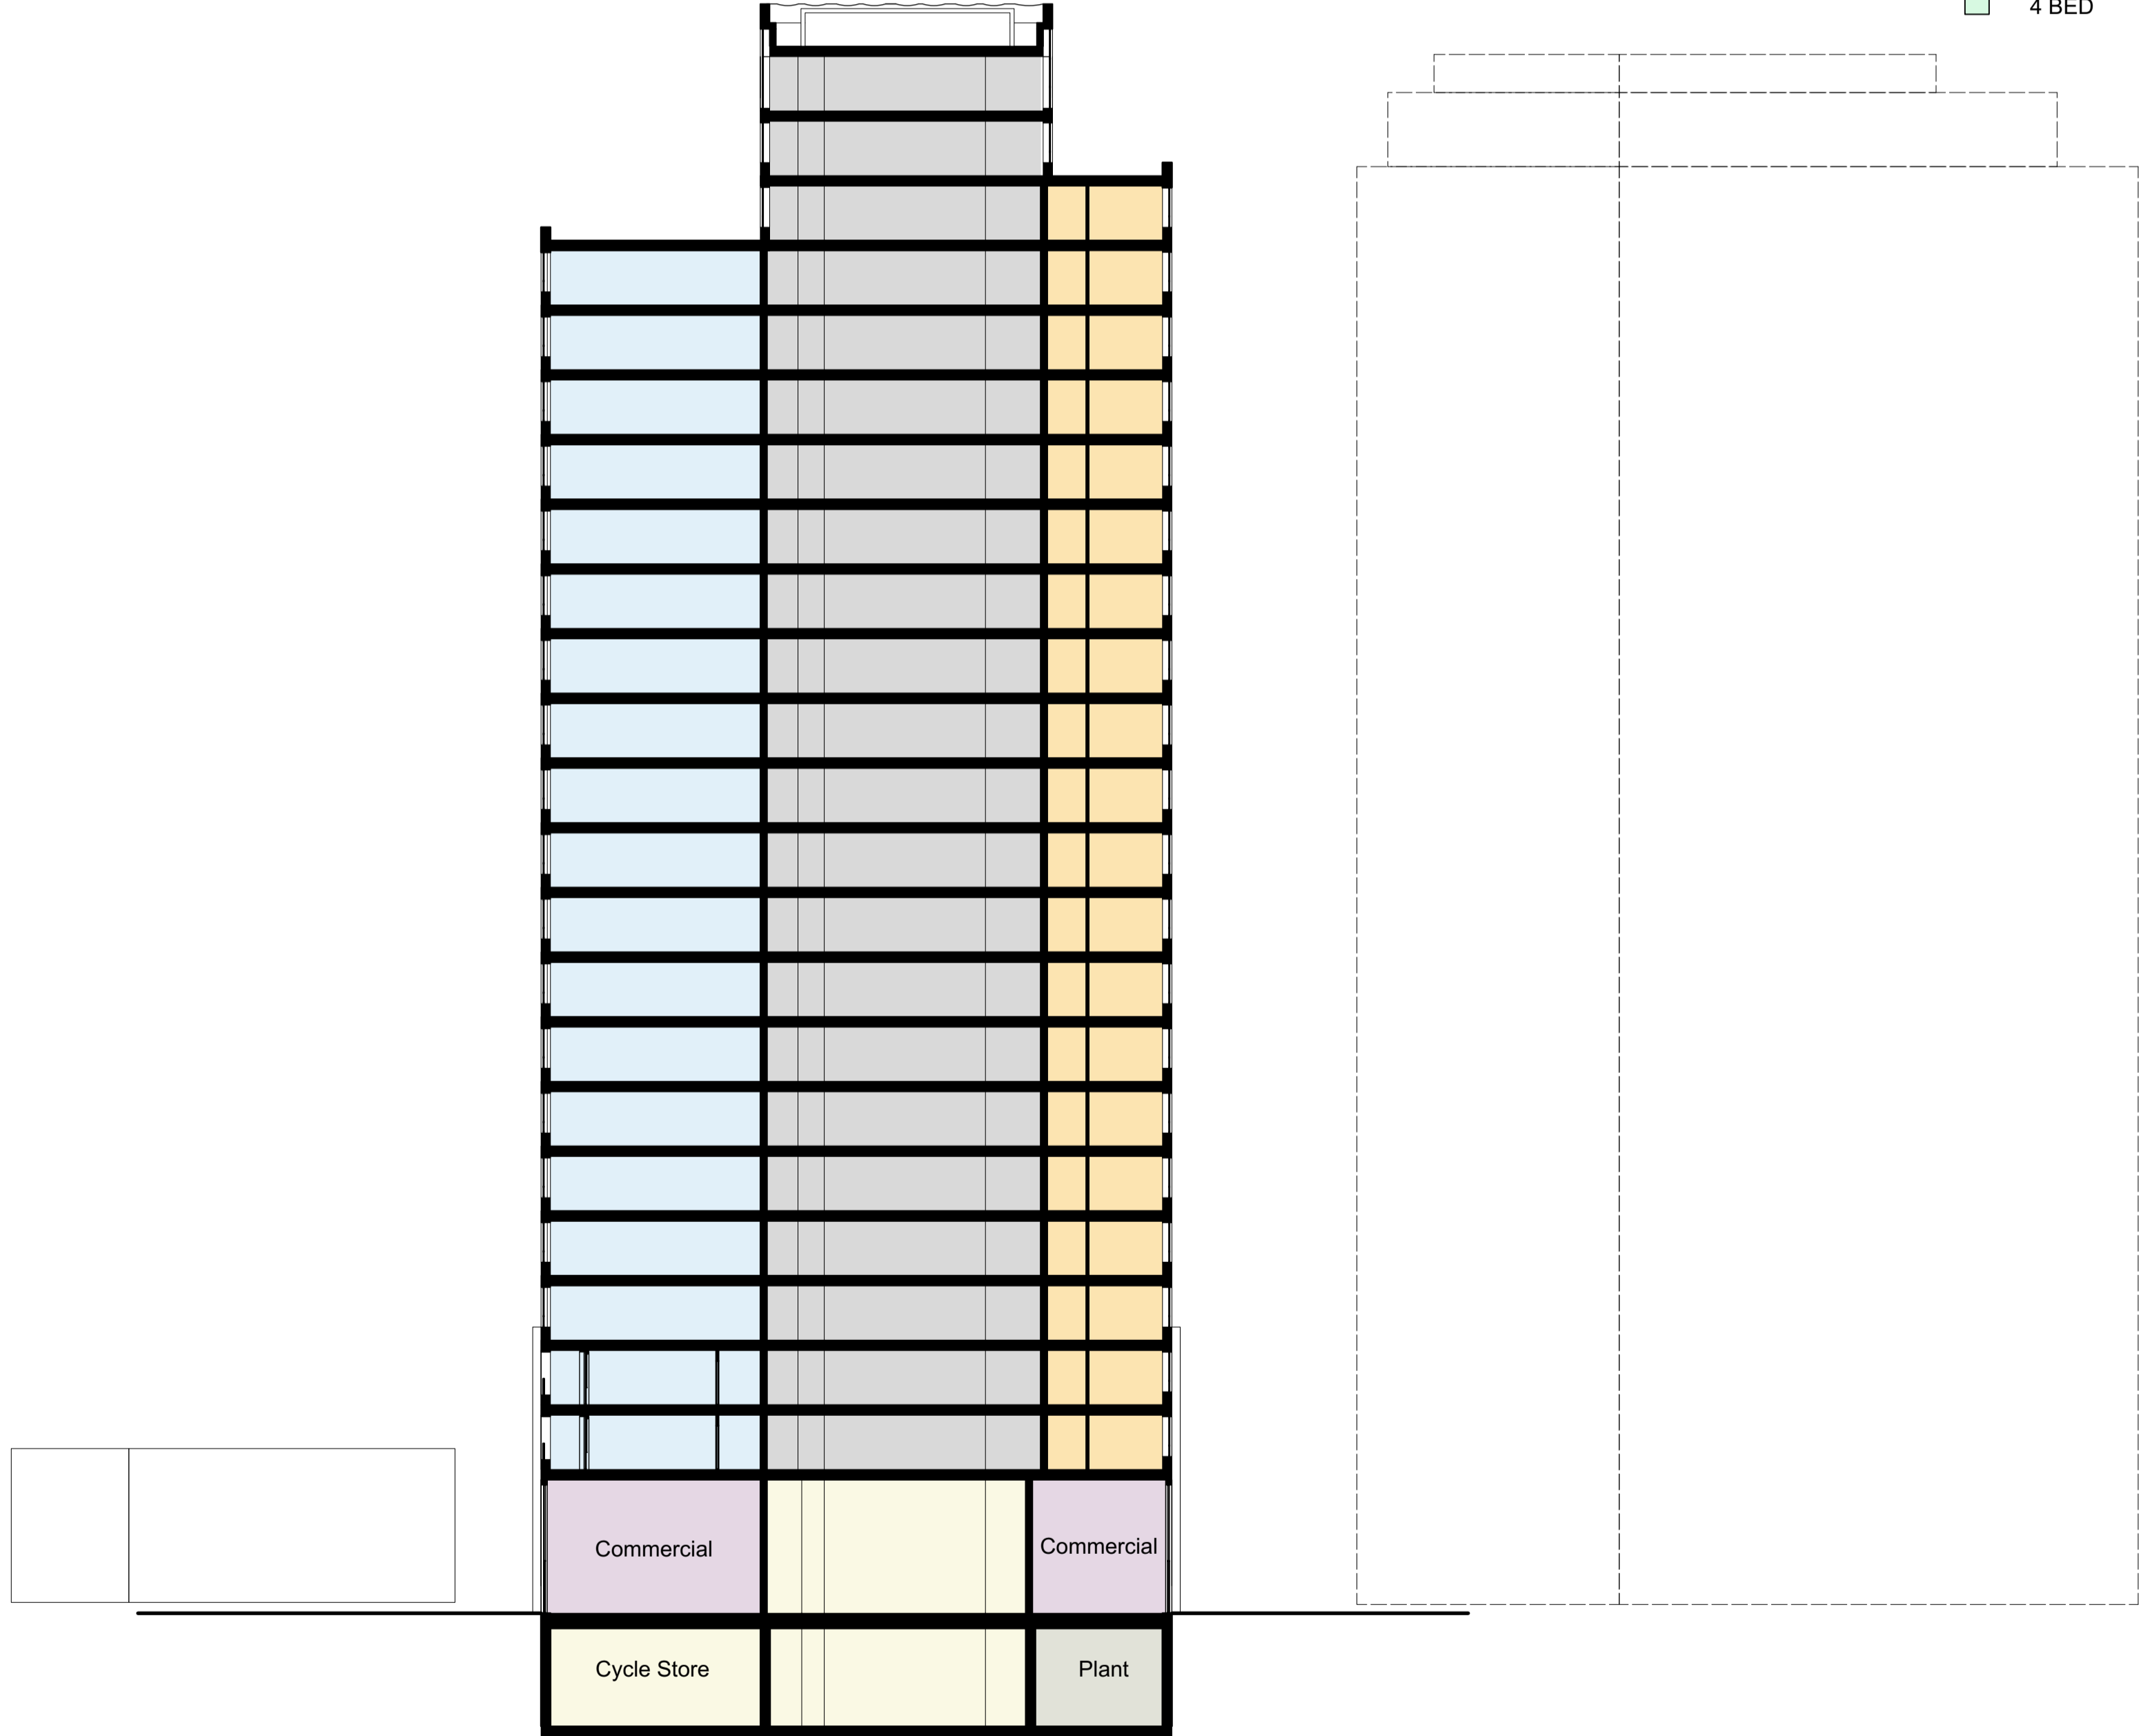

© Buckley Gray Yeoman Ltd.  
 All dimensions to be checked on site prior to commencement of any works, and/or preparation of any shop drawings. Sizes of and dimensions to any structural elements are indicative only. See structural engineers drawings for actual sizes/dimensions. Sizes of and dimensions to any service elements are indicative only. See service engineers drawings for actual sizes and dimensions.  
 This drawing to be read in conjunction with all other Architect's drawings, specifications and other Consultants' information. All proprietary systems shown on this drawing are to be installed strictly in accordance with the Manufacturers/Suppliers recommended details.  
 Any discrepancies between information shown on this drawing and any other contract information or manufacturers/suppliers recommendations is to be brought to the attention of the Architect.  
 DO NOT SCALE FROM THIS DRAWING.

DRAWING NOTES:

P1	30/11/23	PLANNING ISSUE	
REV. DATE		NOTE	DRAWN

CLIENT	<b>Criterion Capital</b>
PROJECT	<b>Enderby Place</b>
DWG No.	<b>1136_GS-102</b>

DRAWING	<b>Proposed Section CC</b>	
STATUS	<b>PLANNING</b>	APPROVED <b>AB</b>
Revision	<b>P1</b>	DATE <b>November 2023</b>
SCALE	<b>1:250 @ A1</b> <b>1:500 @ A3</b>	

**BGY**  
 BUCKLEY GRAY YEOMAN  
 + 44 20 7033 9913  
 BGY.CO.UK