



Elevation of small flush casement lights
(means of escape windows)

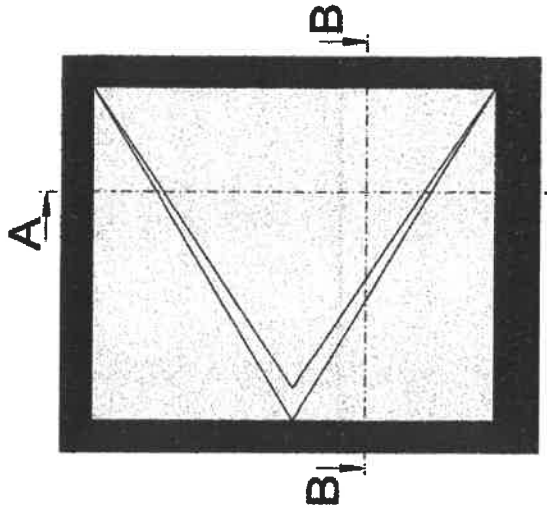

Horizontal section of small flush casement lights
(means of escape windows)

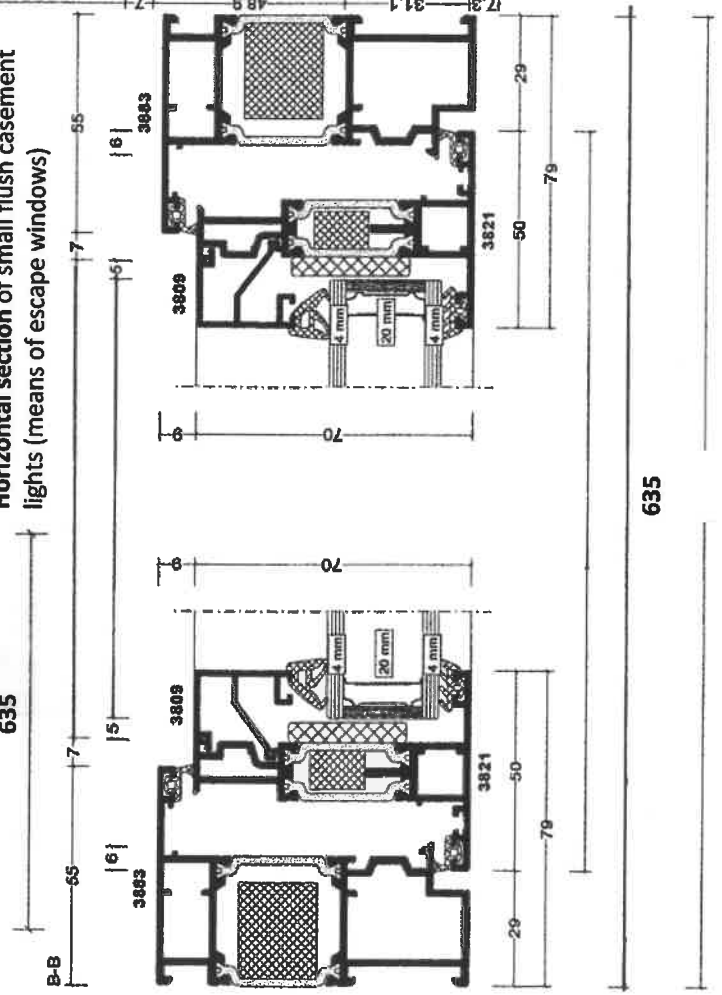

Vertical section of small flush casement lights
(means of escape windows)

