


Elevation of upper storey large barn door screen showing fixed lights

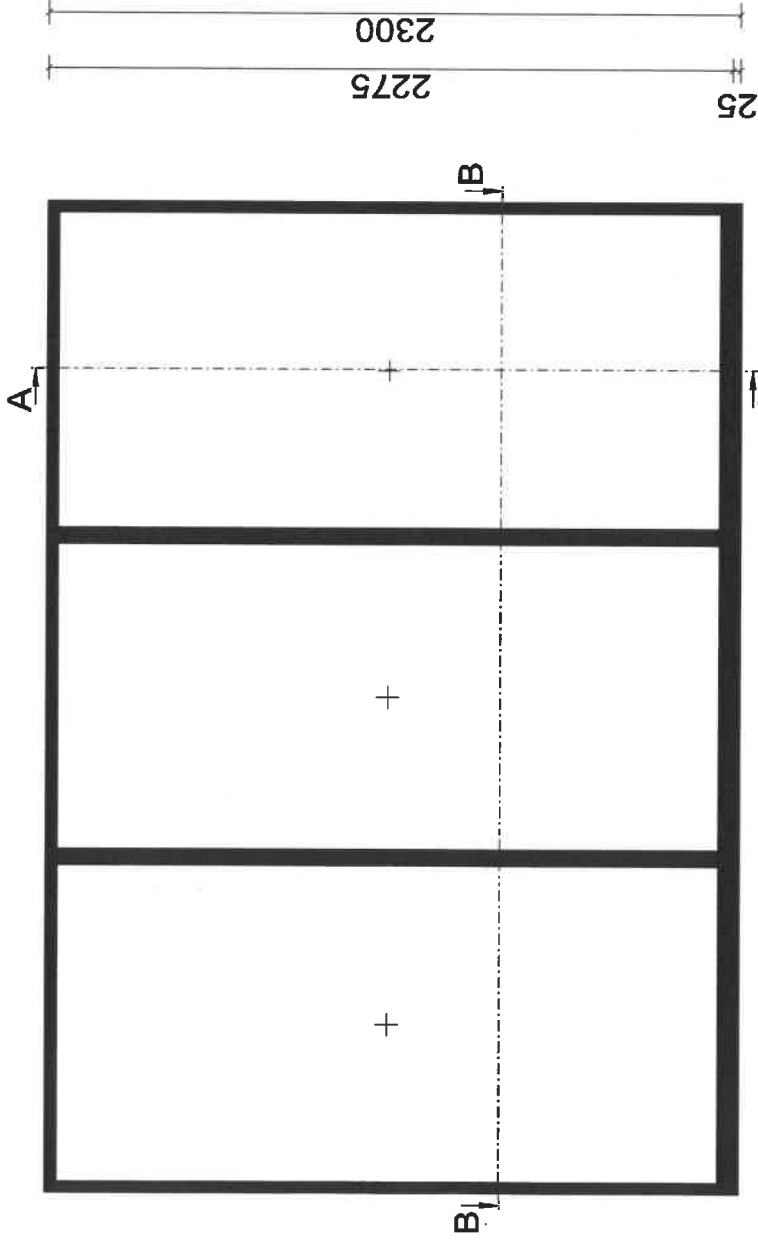


1120


1069

1111

3300

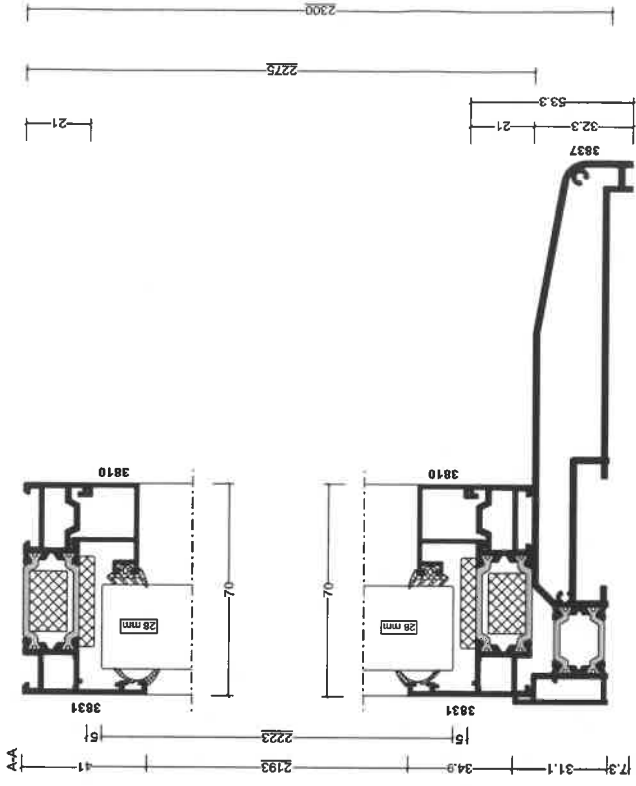


Vertical section of upper storey large barn door screens showing fixed lights


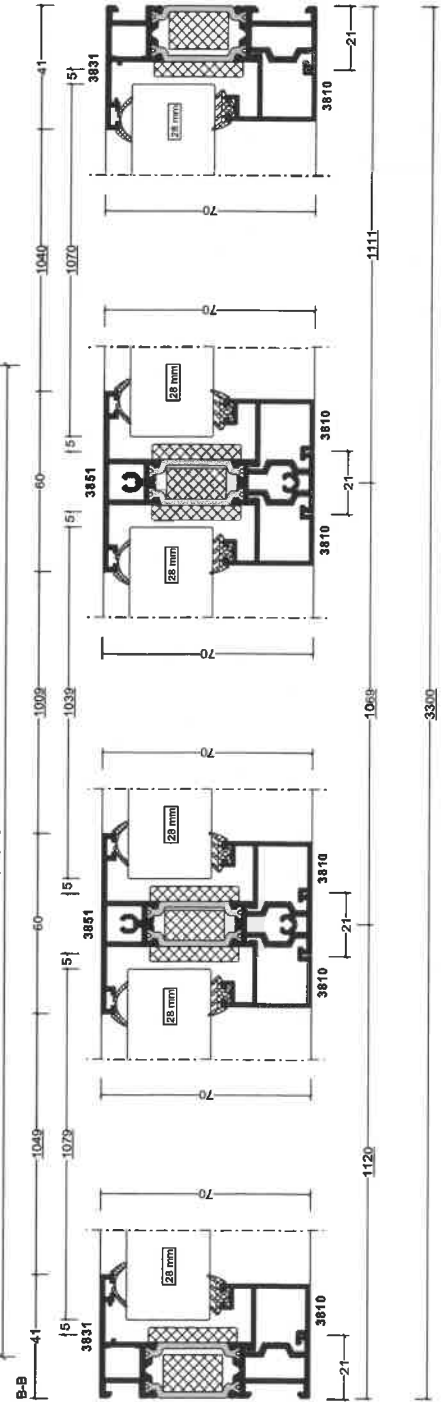


Horizontal section of upper storey large barn door screens showing fixed lights

Elevation of lower section of large barn door screen showing opening flush casement doors

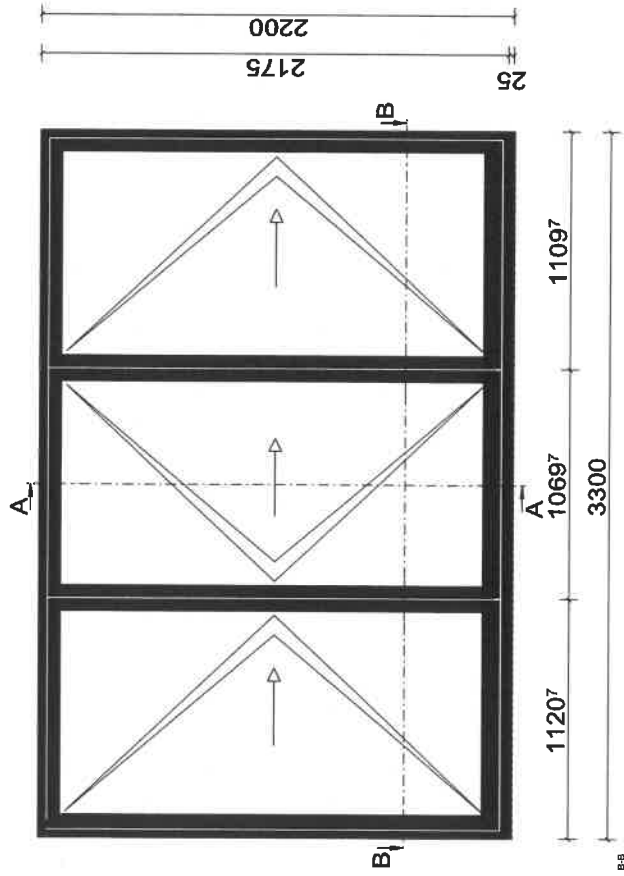

Vertical section through large barn door screen showing opening flush casement doors

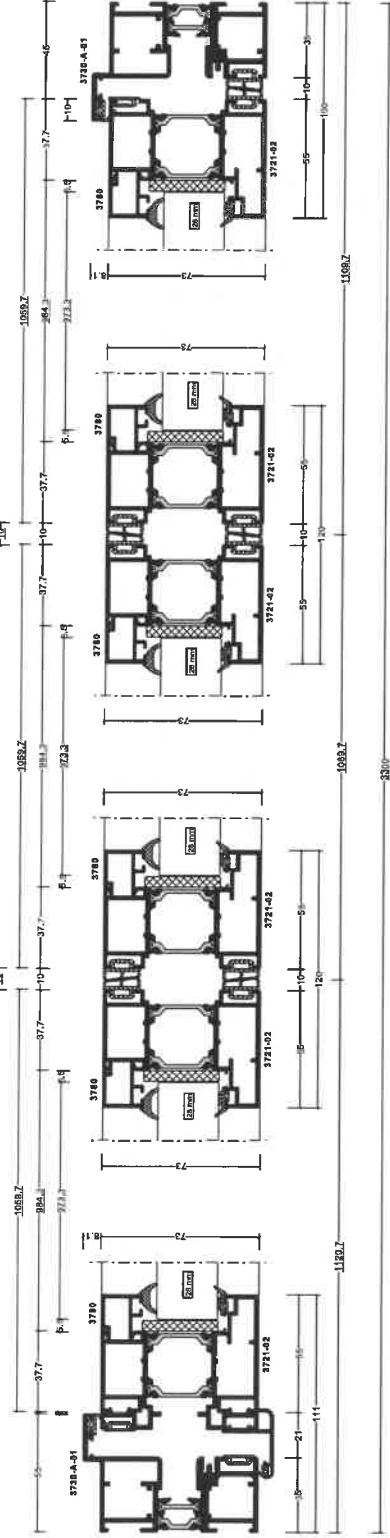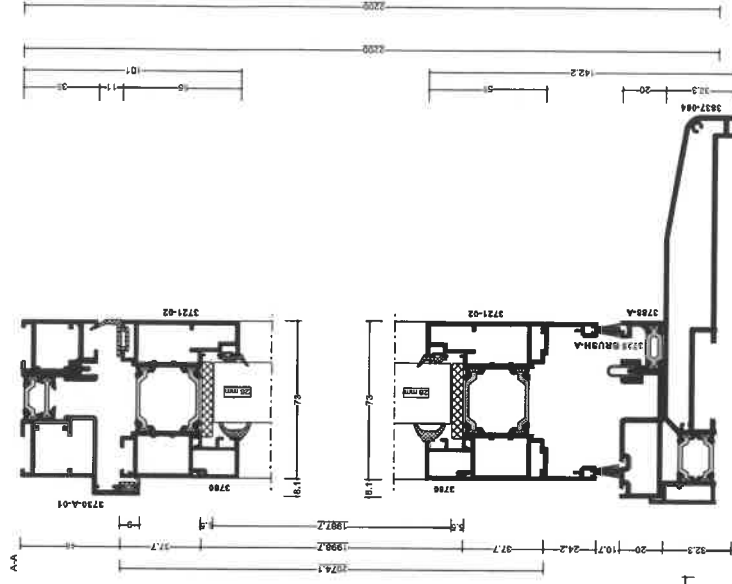

Horizontal section through large barn door screen showing opening flush casement doors