


PROPOSED SITE LEVELS PLAN (1:100)

NOTES

THIS DRAWING IS THE COPYRIGHT OF VIVID DESIGN STUDIO LTD AND MUST NOT BE COPIED, ALTERED OR REPRODUCED IN ANY WAY NEITHER PASSED TO A THIRD PARTY WITHOUT THEIR WRITTEN PERMISSION.

DIMENSIONS TO BE CHECKED ON SITE BEFORE COMMENCING WORK AND ANY DISCREPANCIES SHALL BE REPORTED TO THE DESIGNER. FIGURED DIMENSIONS MUST BE TAKEN IN PREFERENCE TO SCALED DIMENSIONS.

Rev.:-	Description:-	Date:-	Chkd by:-
65.66		65.80	EP/TP

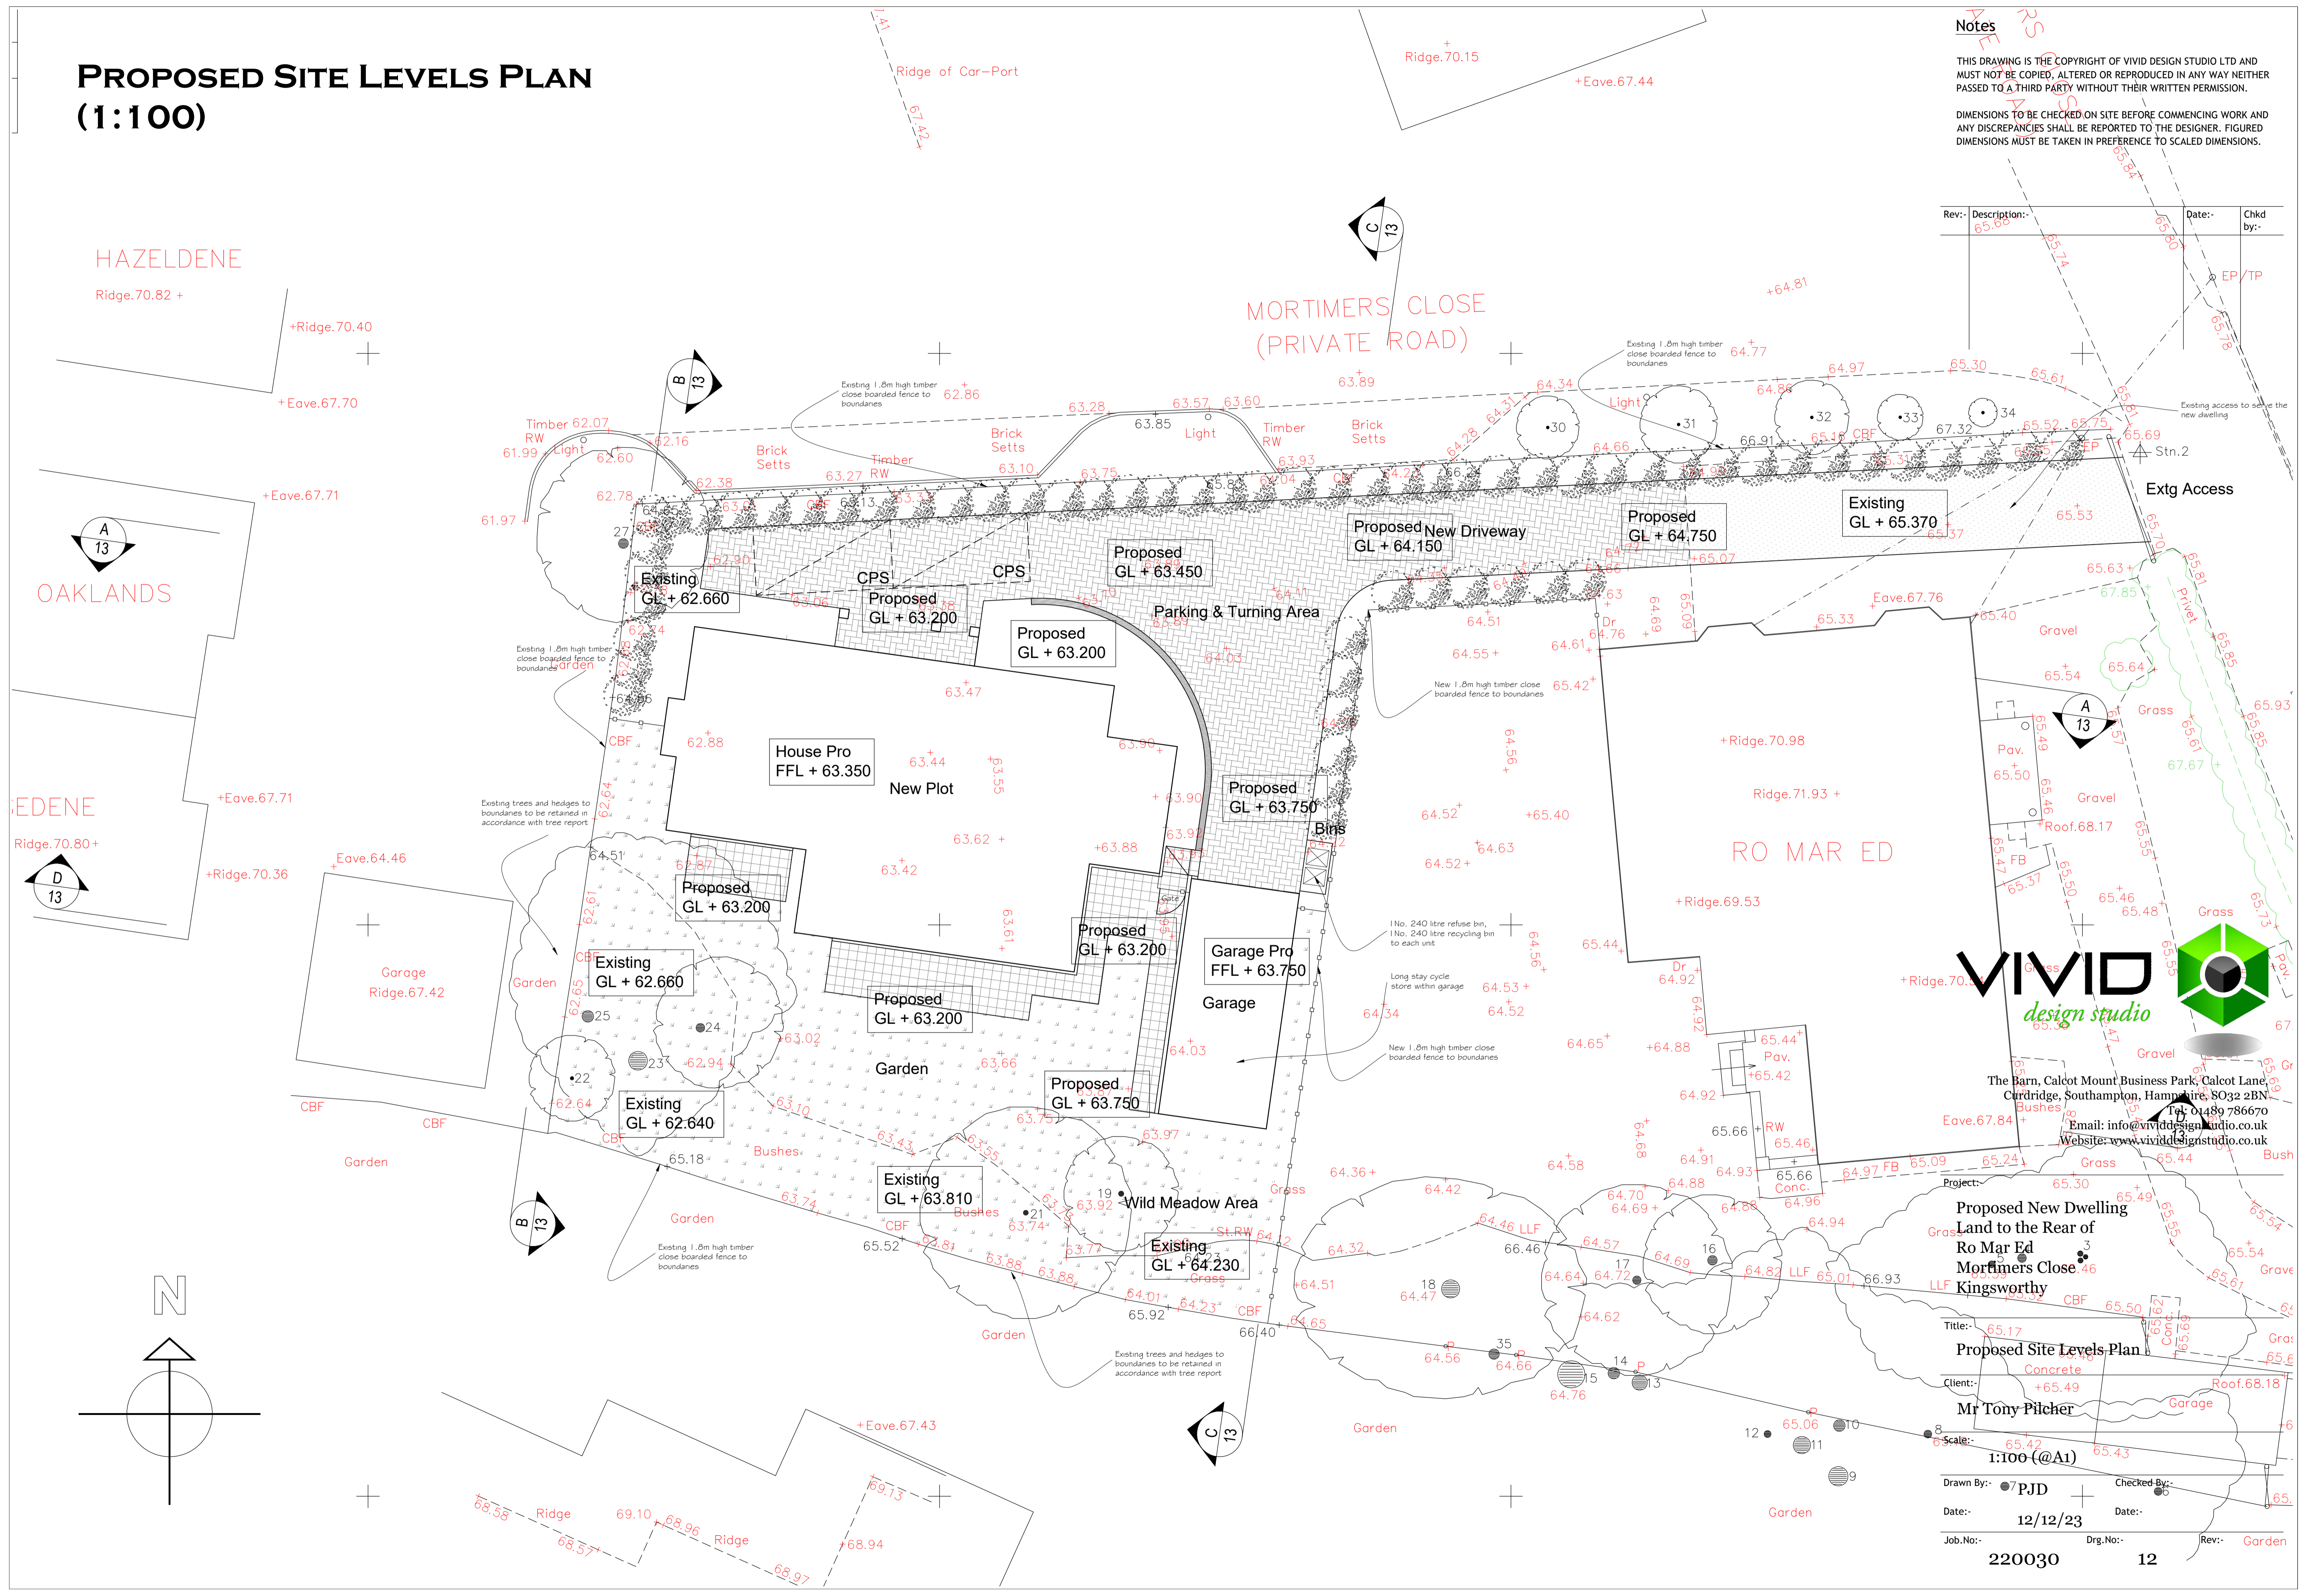

VIVID
design studio

The Barn, Calcot Mount Business Park, Calcot Lane,
Curridge, Southampton, Hampshire, SO32 2BN
Tel: 01489 786670
Email: info@vividdesignstudio.co.uk
Website: www.vividdesignstudio.co.uk

Project: Proposed New Dwelling
Land to the Rear of
Ro Mar Ed
Mortimers Close
Kingsworthy

Title: Proposed Site Levels Plan

Client: Mr Tony Pilcher

Scale: 1:100 (@A1)

Drawn By: PJD Checked By:

Date: 12/12/23 Date:

Job.No.: 220030 Drg.No.: 12 Rev.: Garden