


NOTES:
 This drawing has been prepared for PLANNING APPLICATION and is not to be used for any other purpose.
 All dimensions to be checked on site and any discrepancy notified to LUNDI ARCHITECTS. This drawing is the property of LUNDI ARCHITECTS and must not be reproduced, in part or whole, or deviated from, without their permission.

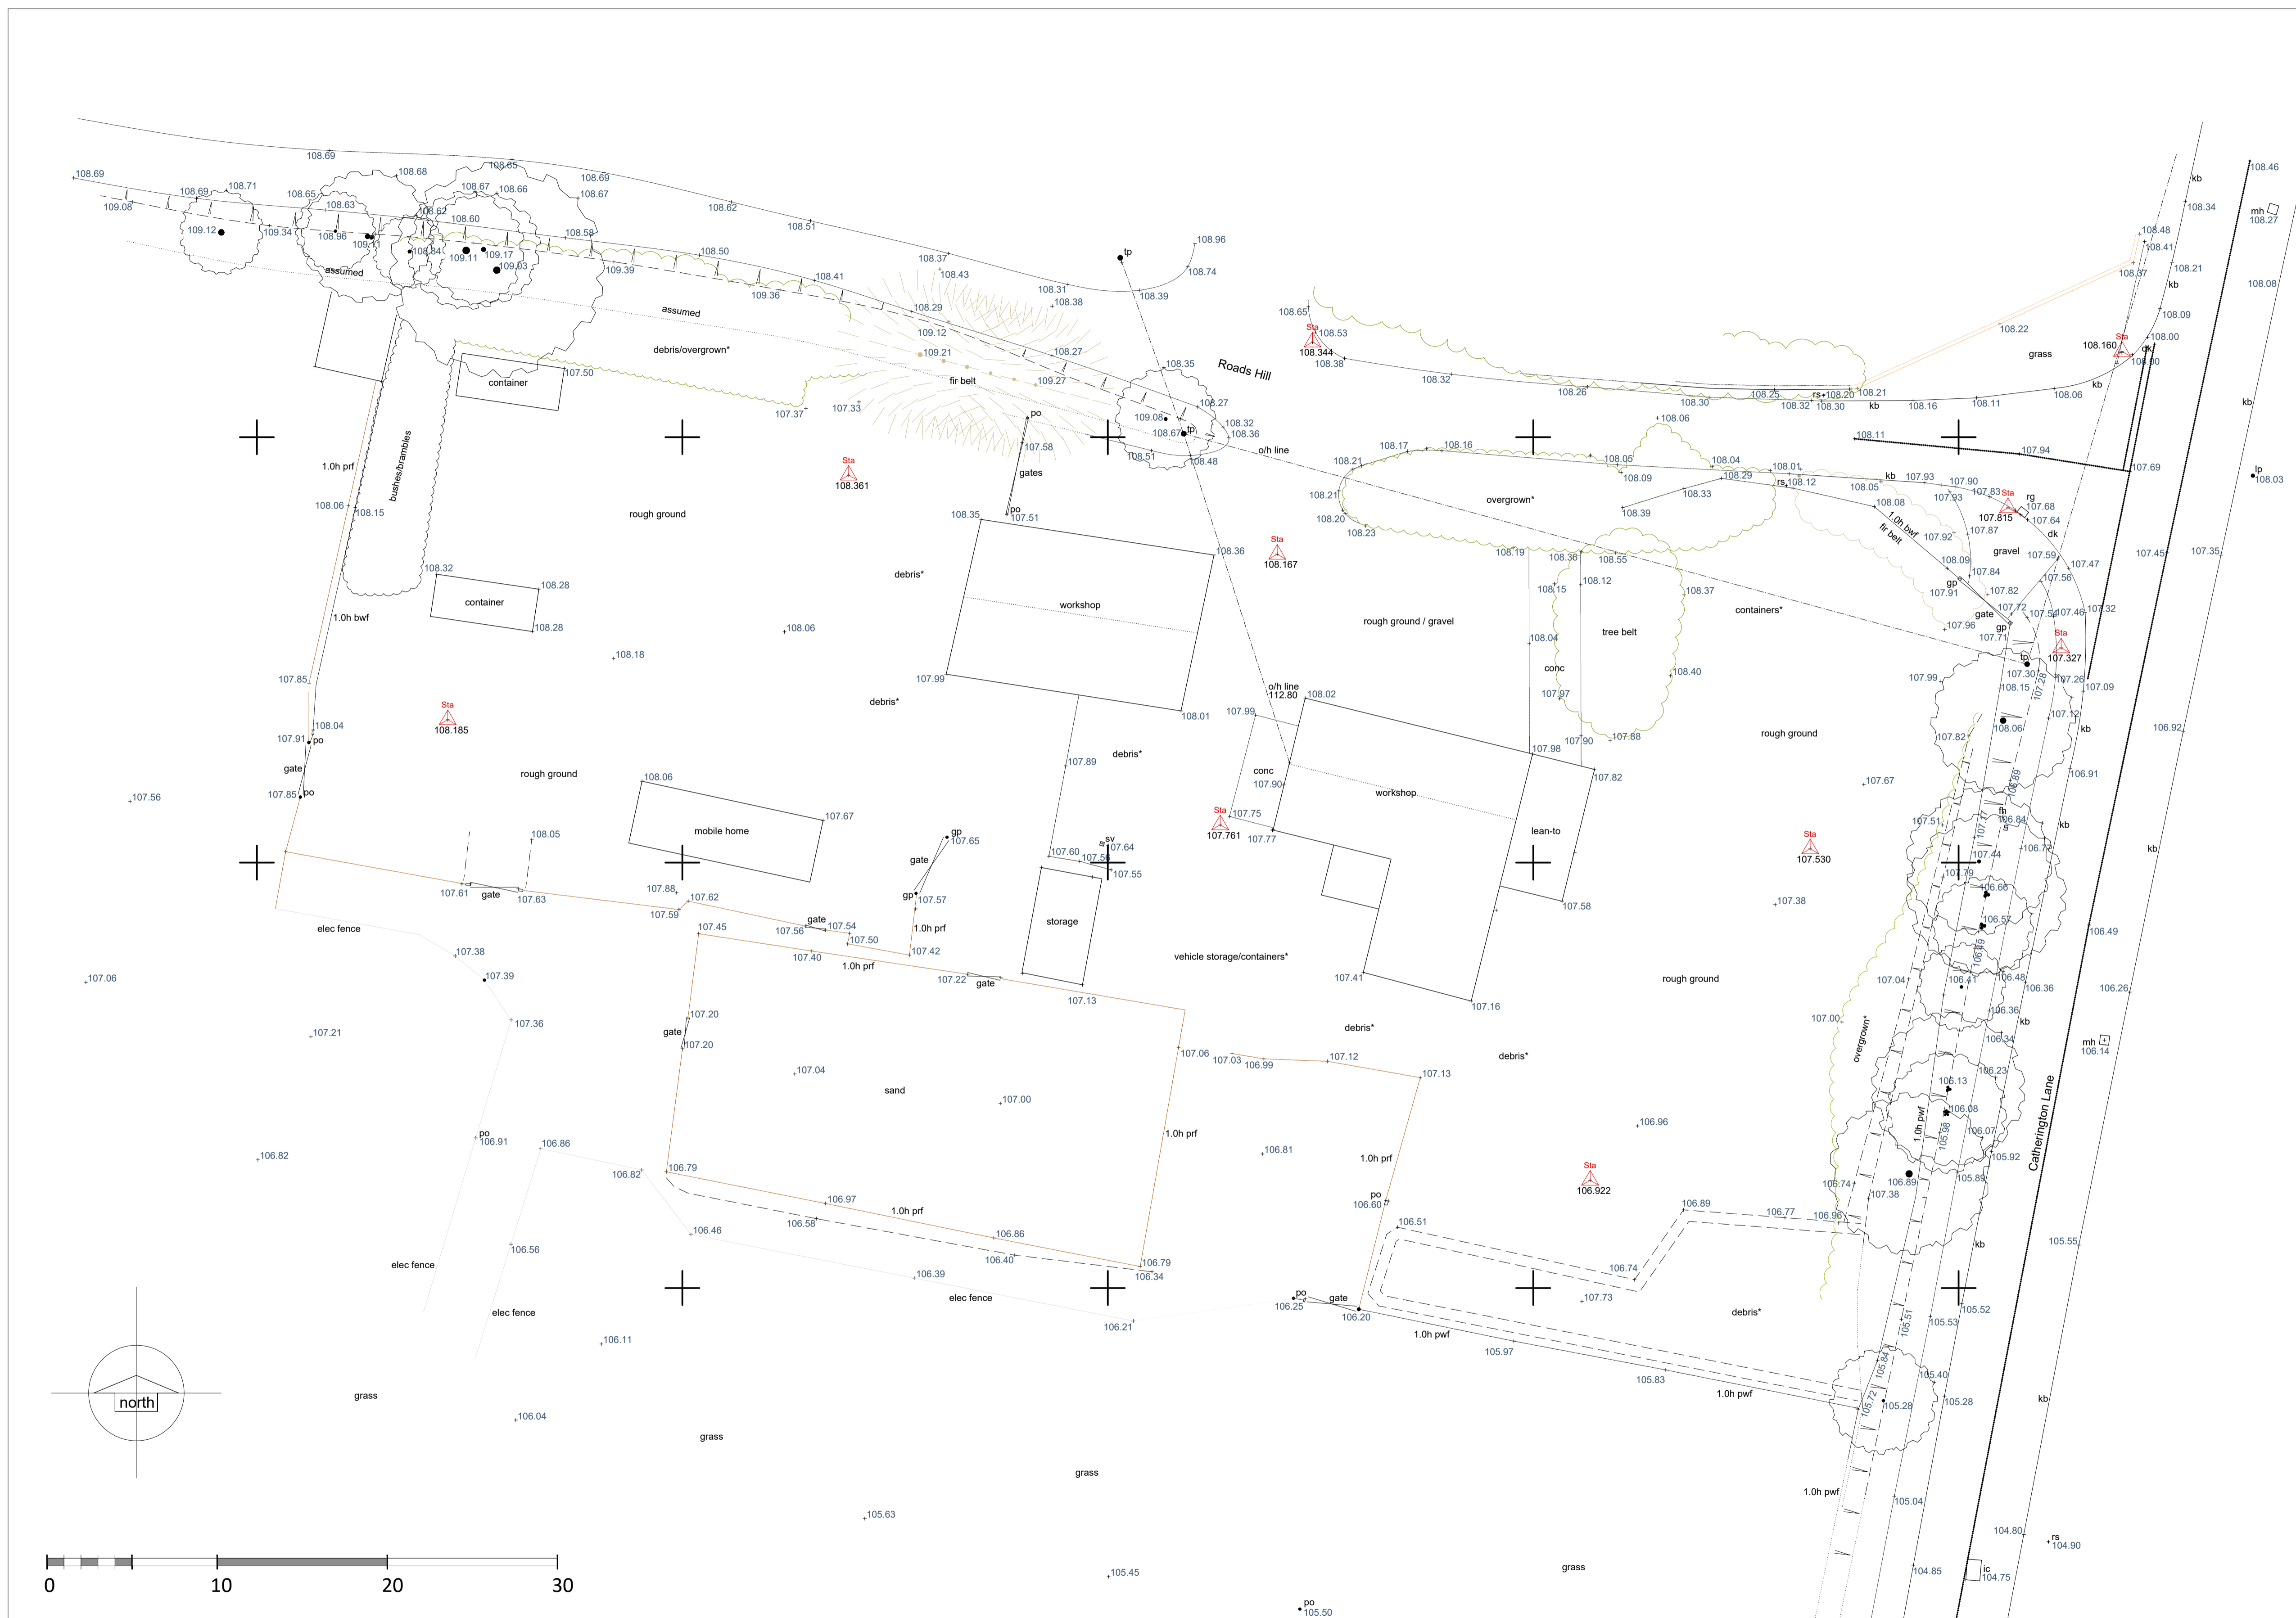

ORIGINAL TOPO SURVEY
 CARRIED OUT IN 2014

UPDATED TREE SURVEY
 CARRIED OUT AUGUST 2023
 SHOWN ON DRAWING 003

| AMENDMENTS | DATE |
|------------|------|
| | |
| | |
| | |
| | |
| | |
| | |
| | |
| | |
| | |
| | |

CLIENT
PETER ERNEST HOMES LTD

PROJECT
**SELF BUILD DEVELOPMENT
 THE DAIRY,
 CATHERINGTON
 HANTS**

DRAWING TITLE
**ORIGINAL TOPO SURVEY
 (by Solent Surveys)**

DATE
 AUGUST 2023

SCALE
 1:200 @ A1 1:400 @ A3

DRAWING No.
LA2332 002

REVISION
 .

ORIGINAL TOPO SURVEY

1:200

THE DAIRY, CATHERINGTON



Lundi Architects Ltd
 THE STUDIO
 12A FIVE HEADS ROAD
 HORNDEN
 HANTS, PO8 9NW
 www.lundi-architects.co.uk
 studio@lundi-architects.co.uk