


01 SOUTHERN ELEVATION
scale - 1:100

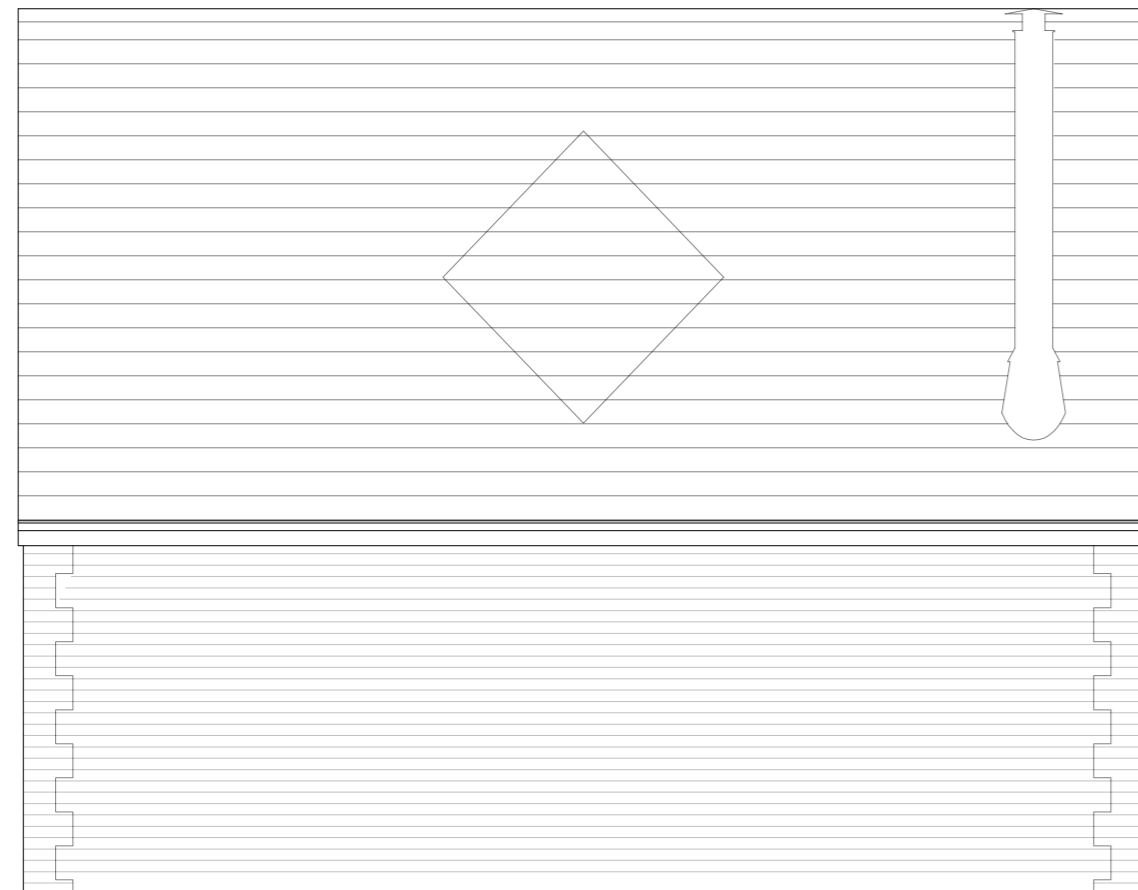

02 WESTERN ELEVATION
scale - 1:100



03 NORTHERN ELEVATION
scale - 1:100



04 EASTERN ELEVATION
scale - 1:100



THIS DRAWING IS THE COPYRIGHT OF ATP ARCHITECTURAL DESIGN AND IS NOT TO BE REPRODUCED IN ANY WAY WITHOUT PRIOR WRITTEN CONSENT.
 USE GIVEN DIMENSIONS OVER SCALING. DO NOT SCALE FROM THIS DRAWING UNLESS FOR LOCAL AUTHORITY PURPOSES.
 DIMENSIONS TO BE CHECKED ON SITE PRIOR TO WORKS WITH ANY DISCREPANCIES TO BE REPORTED IMMEDIATELY.
 THIS DRAWING SHOULD BE READ IN CONJUNCTION WITH OTHER CONSULTANT DRAWINGS, SPECIFICATIONS AND CALCULATIONS.
 THE CLIENT MUST ABIDE BY THE CONSTRUCTION DESIGN AND MANAGEMENT REGULATIONS 2015.
 THE BUILDING OWNER HAS A DUTY UNDER THE REQUIREMENTS OF THE PARTY WALL ACT 1996.
 ALL MATERIALS AND WORKMANSHIP MUST COMPLY WITH REGULATION 7 OF THE BUILDING REGULATIONS.
 IF INFORMATION WITHIN DRAWINGS & SPECIFICATIONS RELATES TO BUILDING REGULATIONS THIS IS A GUIDE AS TO WHAT IS REQUIRED TO COMPLY WITH THE CURRENT BUILDING REGULATIONS. THIS DOES NOT IMPLY THAT THIS IS THE ONLY ACCEPTABLE WAY OF ACHIEVING BUILDING REGULATIONS APPROVAL.
 NO LIABILITY IS ACCEPTED FOR ANY LOSS OF ANY SORT OR ADDITIONAL EXPENSE INCURRED CONSEQUENT ON ANY VARIATION TO THE LAYOUT OR SPECIFICATION THAT MAY BE REQUIRED AS A RESULT OF SITE CONDITIONS, AVAILABILITY OF MATERIALS, CUSTOM OR PRACTICE. THE REQUIREMENTS OF THE BUILDING INSPECTOR OR ANY OTHER CIRCUMSTANCES.

REV:	DESCRIPTION:	BY:	DATE:
STATUS: PLANNING			
SCALE AT A3E: 1:50	DATE: 22/11/23	DRAWN: TKP	
PROJECT NO: 23-210	DRAWING NO: FUL.201	REVISION: .	
CLIENT: DAN KIDD			
ADDRESS: LTRO 21 ROWLANDS CASTLE ROAD HORNDEAN PO8 0DF			
PROJECT: 2 STOREY SIDE EXTENSION, ROOF ALTERATIONS AND PORCH			
TITLE: EXISTING ELEVATIONS			
<small> e: info@atpd.co.uk m: 07309 78296 w: www.atpd.co.uk </small>			