


Legend

- Drainable Area for Attenuation Trench 1
- Drainable Area for Attenuation Trench 2

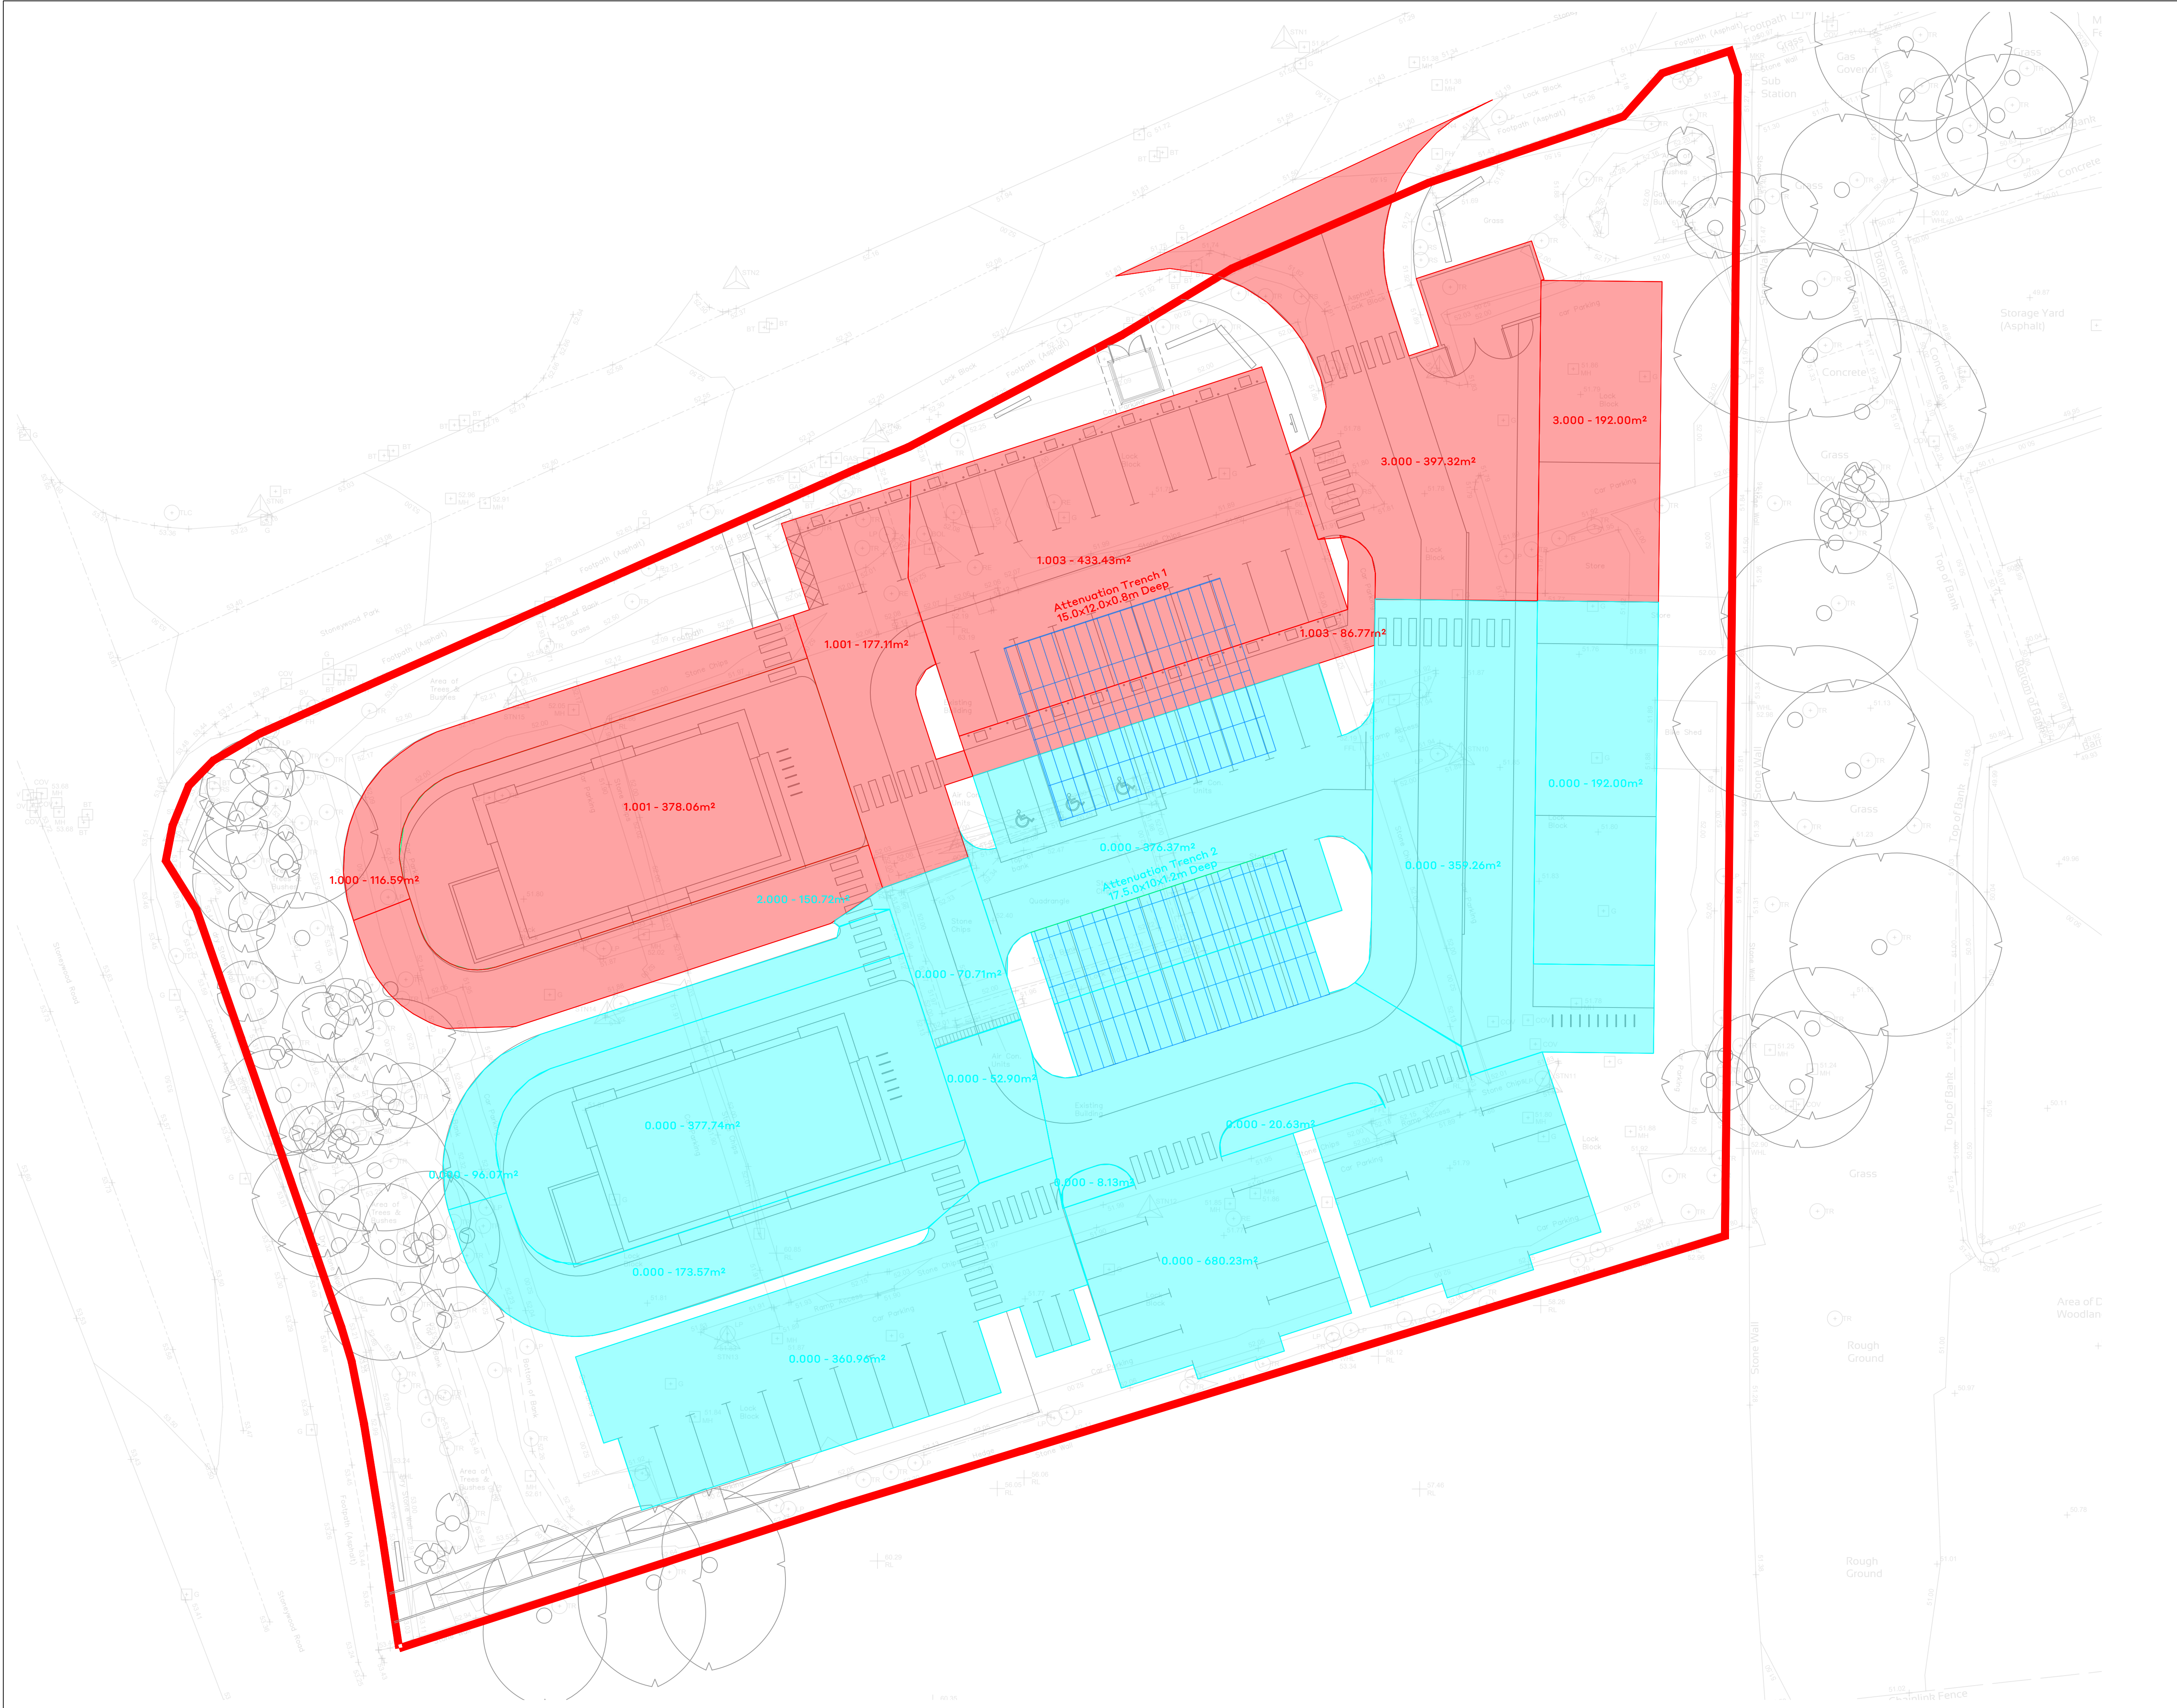

A	Project Title updated	GCO 30/10/23
Rev	Revision Description	Initial Date

Cameron+Ross
 CIVIL + STRUCTURAL ENGINEERING
 Forbes House | 15 Victoria Street | Aberdeen | AB10 1XB
 CameronRoss.co.uk
 Aberdeen 01224 642 400 | Edinburgh 0131 374 7960 | Inverness 01463 570 100

Client:
CoCity

Project:
Stoneywood Gate
Stoneywood Park, Dyce
Aberdeen

Drawing Title:
Drainable Areas

Status:
Planning

Scale: 1:200 @ A1 Date: 04/10/2023

By: GCO Checked: RAG Approved: RAG

Dwg. No.
230736-000-CAM-DR-C-490

Rev.
A