


KEY

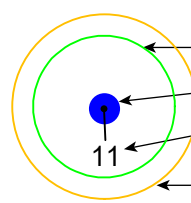

← Crown Spread

← B.S. Category Colour Code

← Tree Number

← Root Protection Area (RPA)

BS5837 CATEGORIES

- Retention Category A
- Retention Category B
- Retention Category C
- Category U

 SCOTTISH ARBORICULTURAL SERVICES ARBORICULTURAL CONSULTANTS		
PROJECT:		
STONEYWOOD GATE - ABERDEEN		
TITLE:		
ARBORICULTURAL CONSTRAINTS PLAN		
CLIENT:		
COCITY		
SCALE:	REV:	DATE:
1:500 @ A3	-	09/09/2023