




Existing Northwest Elevation  
1:50

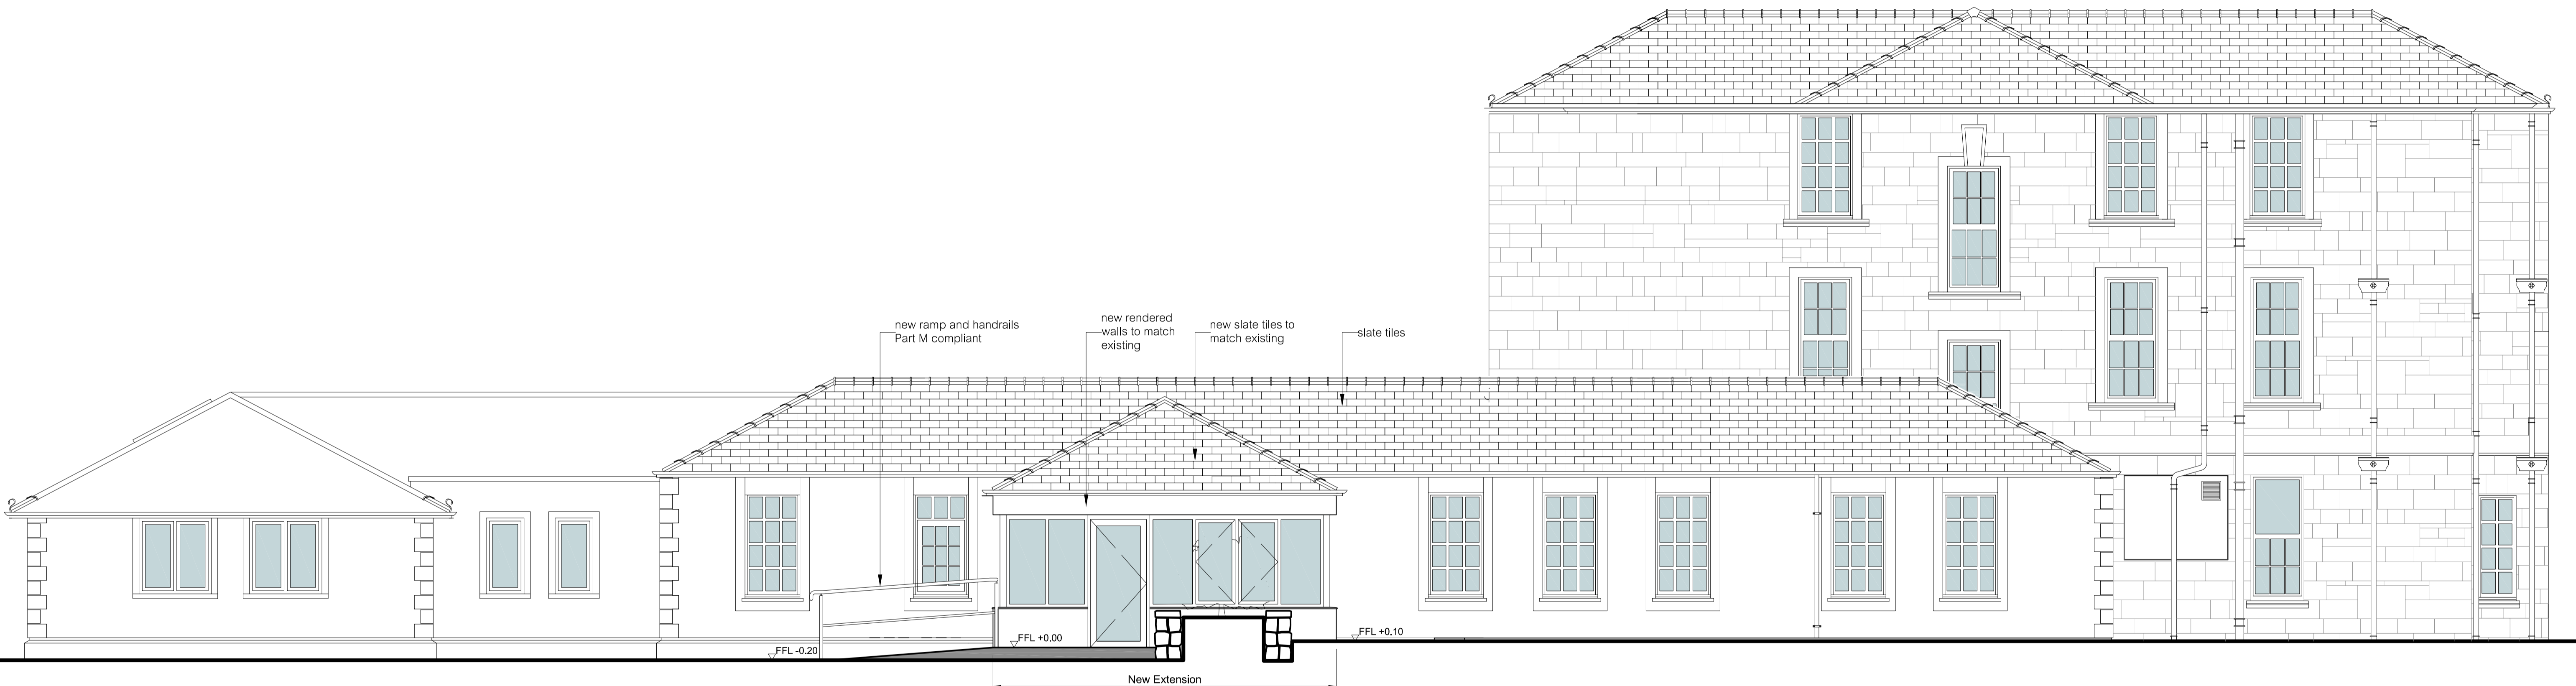

Proposed Northwest Elevation  
1:50

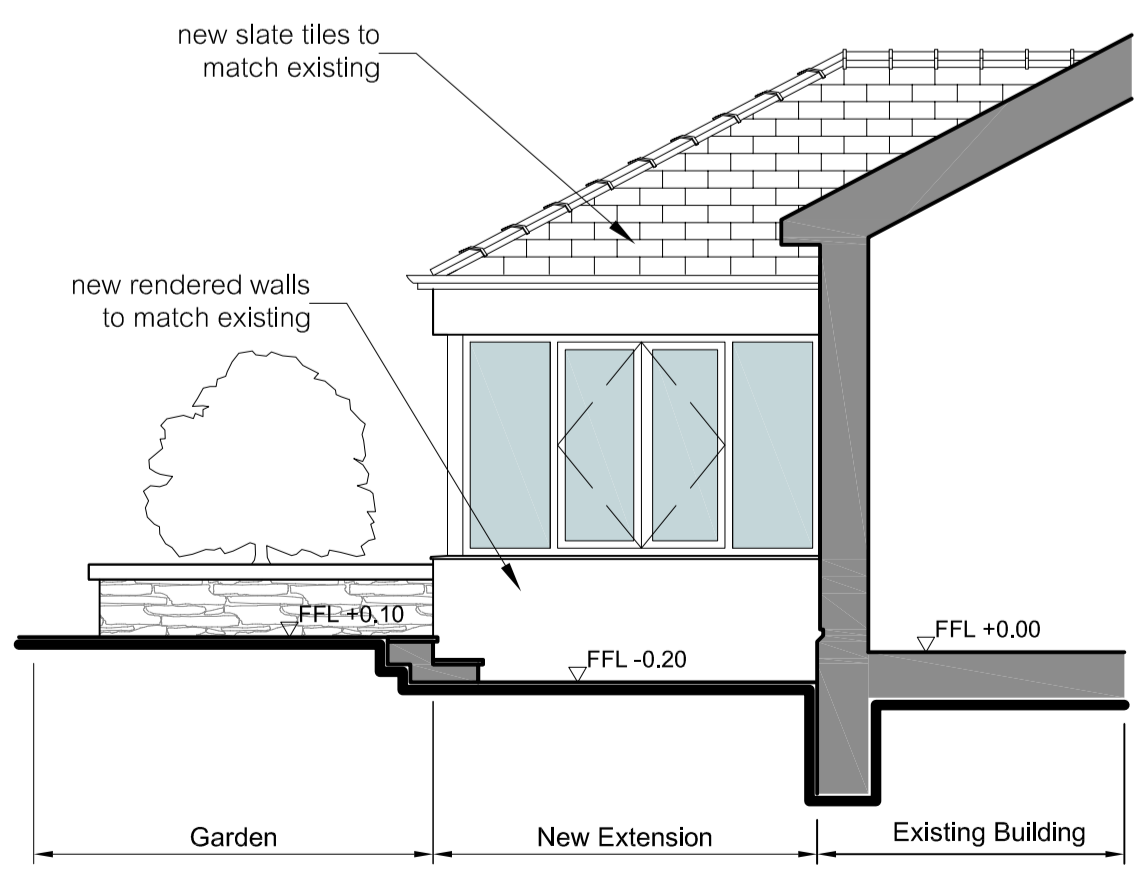

Proposed Southwest Elevation  
1:50

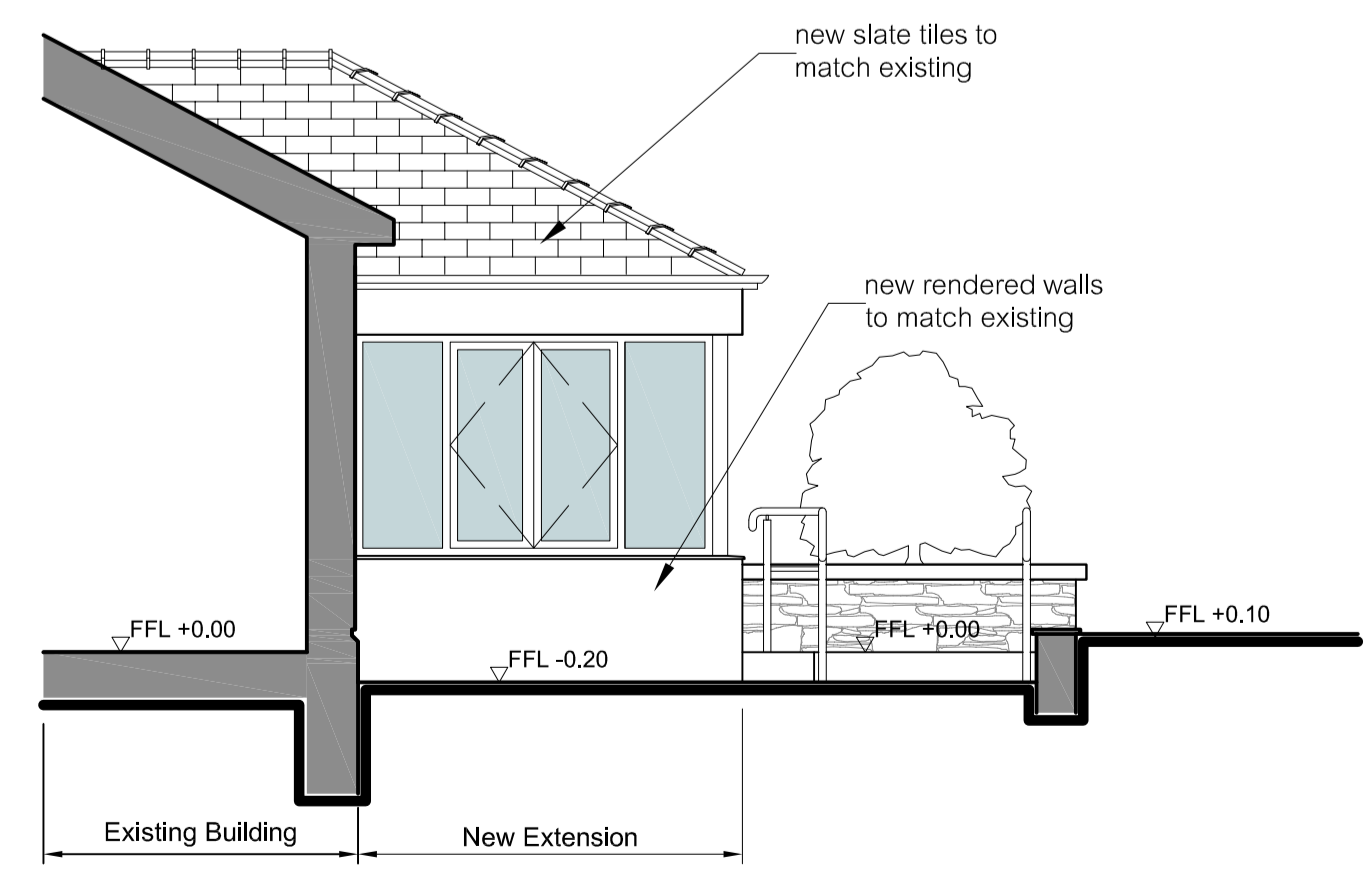

Proposed Northeast Elevation  
1:50

