


6,600 Hardcore pitch base

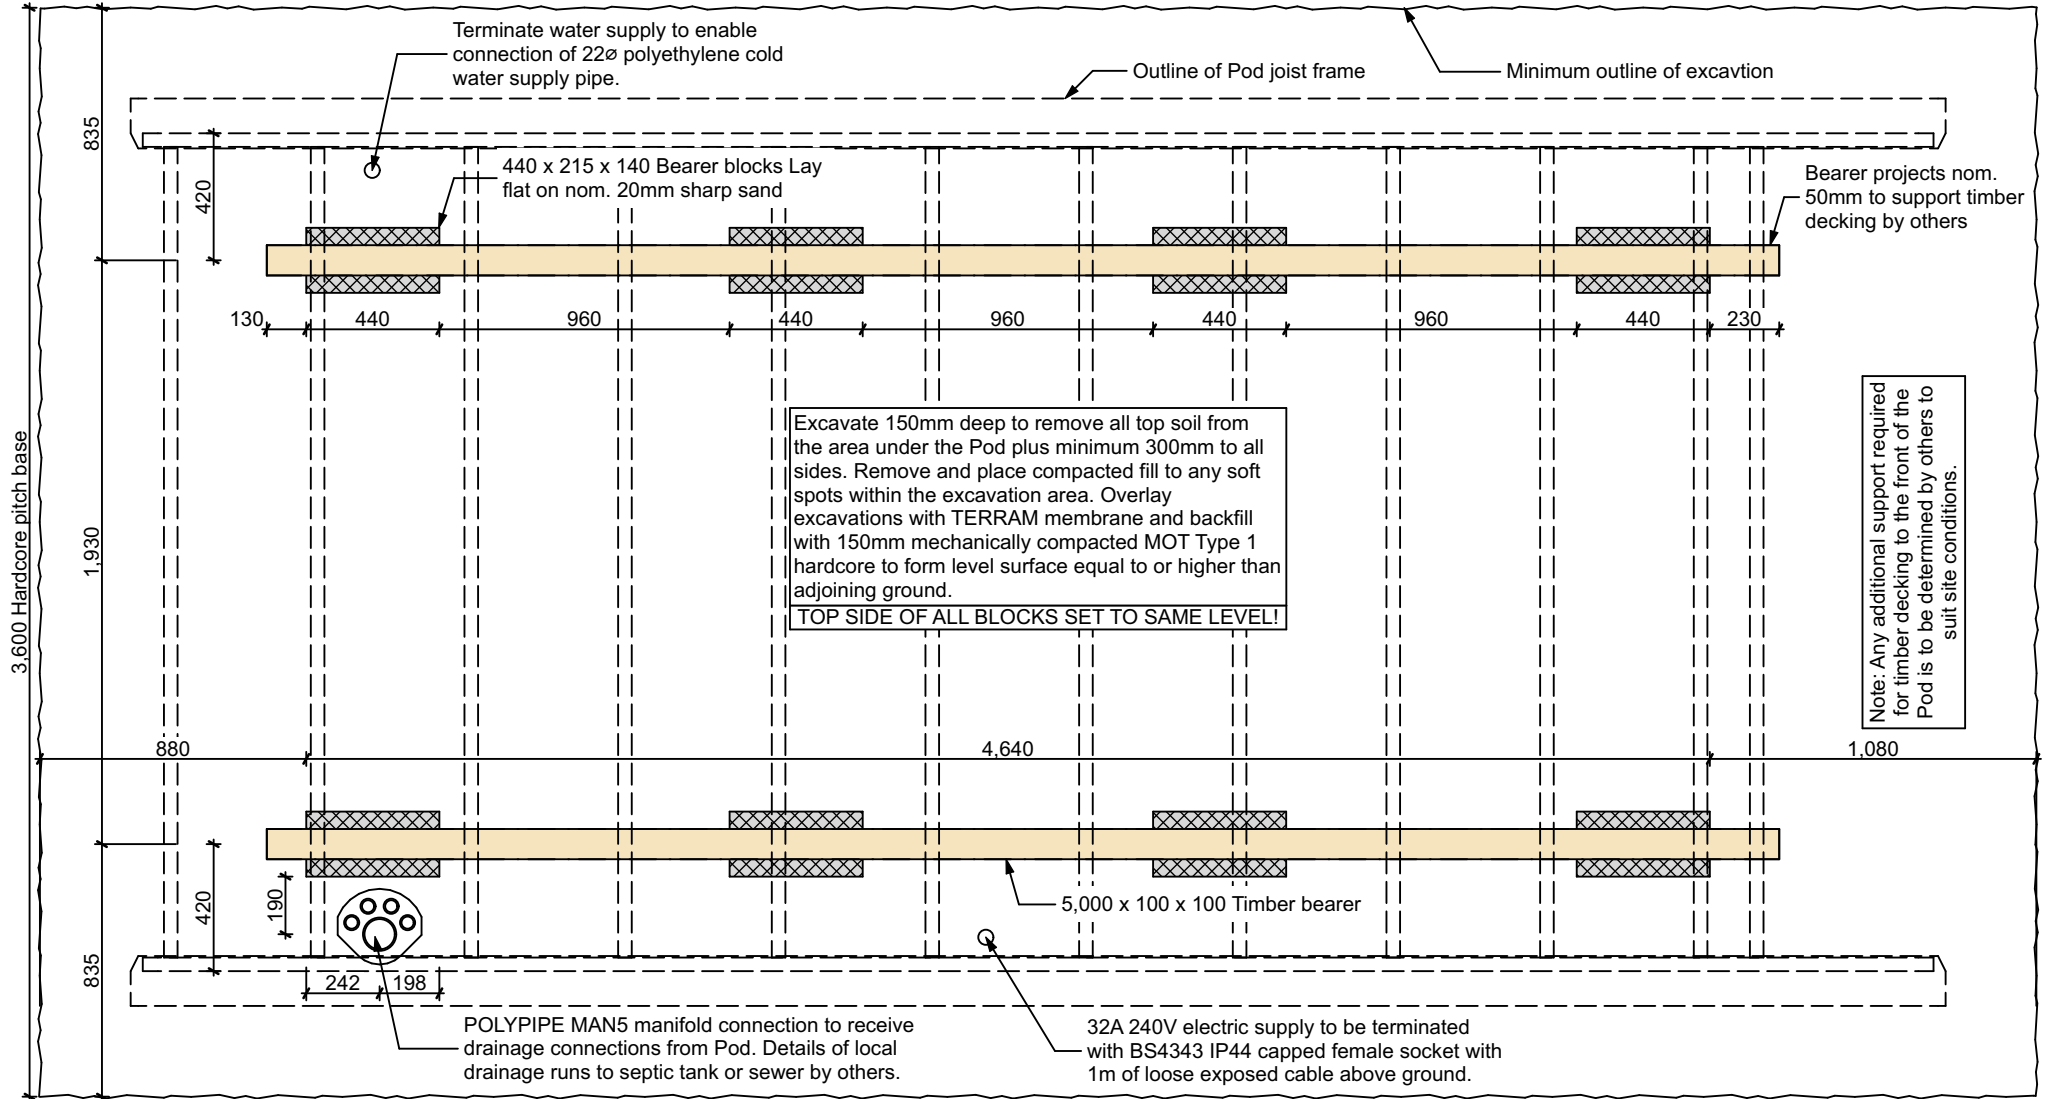

3,600 Hardcore pitch base

835

1,930

880

835

130

440

960

440

960

440

960

440

230

420

190

242

198

4,640

1,080

3

2

metres

1

0

U.K. Reg. Design No.: 4 001 582



# GROUND SUPPORT LAYOUT

Model: **MegaPod Max**

Scale: 1:25

Issued: 08/12/2023

**Newfoundland Lodges Ltd.**

LA11 6LJ UK Tel: +44 7776 203490

Sheet Size Dwg No.

**A4**

**MAX-01-102**