



11.4m Refuse Vehicle - Left In



11.4m Refuse Vehicle - Left Out

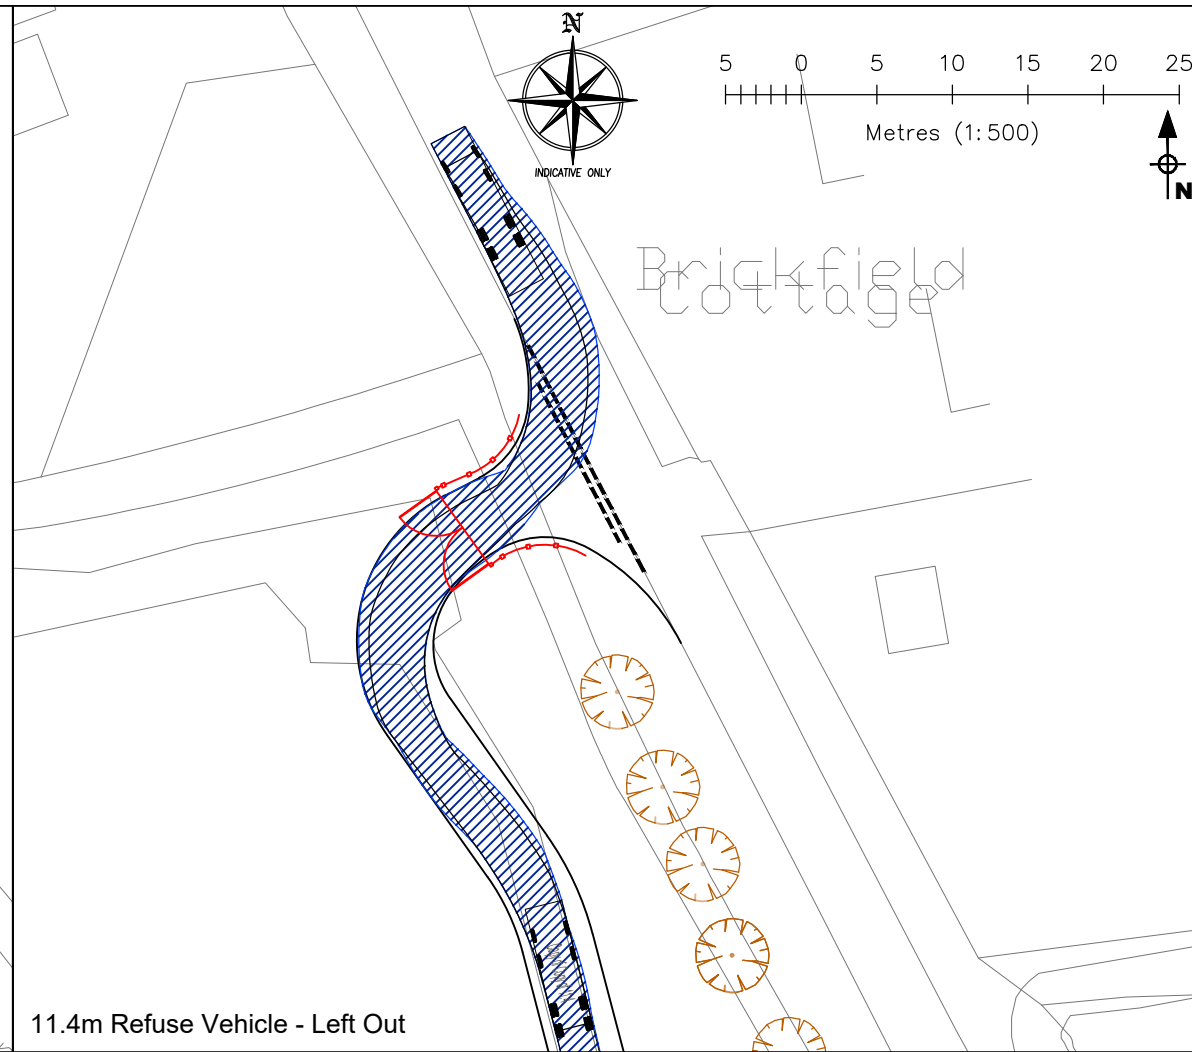

11.4m Refuse Vehicle - Right In

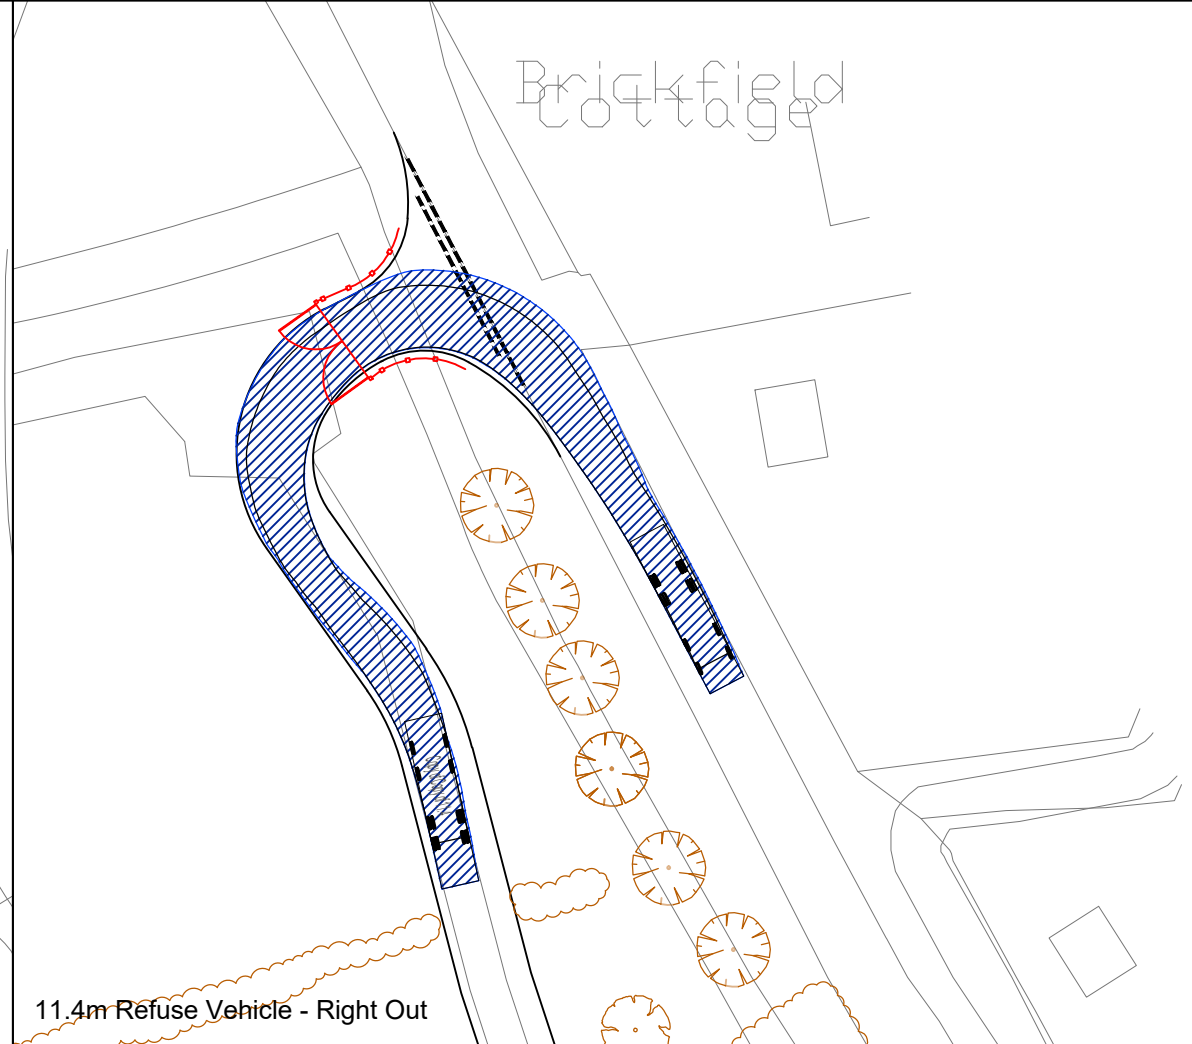


11.4m Refuse Vehicle - Right Out

**DO NOT SCALE**

Notes:  
 • This drawing has been prepared in accordance with the scope of DHA's appointment with its client and is subject to the terms and conditions of that appointment. DHA accepts no liability for any use of this document other than by its client and only for the purposes for which it was prepared and provided.

- If received electronically it is the recipients responsibility to print to correct scale. Only written dimensions should be used.
- Where applicable Ordnance Survey (c) Crown Copyright 2022 All rights reserved. Licence Number 100031961.
- Drawing based on OS data

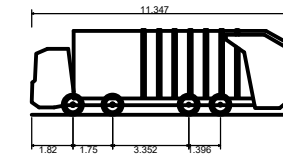

11.4m Refuse  
 Overall Length 11.347m  
 Overall Width 2.500m  
 Overall Body Height 3.751m  
 Min Body Ground Clearance 0.304m  
 Track Width 2.500m  
 Lock to lock time 6.00s  
 Kerb to Kerb Turning Radius 11.330m

REV	DATE	BY	DESCRIPTION	CHK	APD
P3	04.12.23	JM	RSA Comments	CS	CS
P2	13.11.23	JM	Site Layout Plan	CS	CS
P1	20.04.23	JM	First Issue	CS	CS

client <b>MS TERRAFORTE</b>				
project <b>LAND SOUTH OF THE DEN, RICHBOROUGH ROAD, ASH, SANDWICH, CT13 9JE</b>				
title <b>VEHICLE SWEEP PATH ANALYSIS ACCESS ARRANGEMENT</b>				
project 17102	drwg T-02	rev P3		
Drawn JM	Checked CS	Approved CS	scale @ A3 1:500	date 04.12.23
status <b>FOR INFORMATION</b>				P
Eclipse House, Eclipse Park, Sittingbourne Road Maidstone, Kent. ME14 3EN t: 01622 776226 f: 01622 776227 e: info@dhaplanning.co.uk w: www.dhaplanning.co.uk				
CAD Reference:				<b>A3</b>