




A ONE X NEW FASCIA WITH SIGNWRITTEN LOGO AND TROUGH LIGHT ATTACHED
 SIZE. 2.6m x 1900mm. H.A.G. 2.5m.

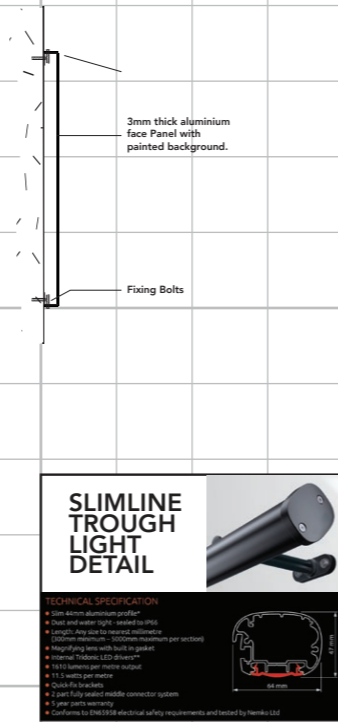


B ONE X NEW SINGLE SIDED TRAY IN TRAY SIGN WITH TIMBER PLANK EFFECT TRAY TO TOP AND BOTTOM. TWO X NEW POSTER CASES AND NEW TROUGH LIGHT
 SIZE. 1.6m x 1300mm. H.A.G. 1m.

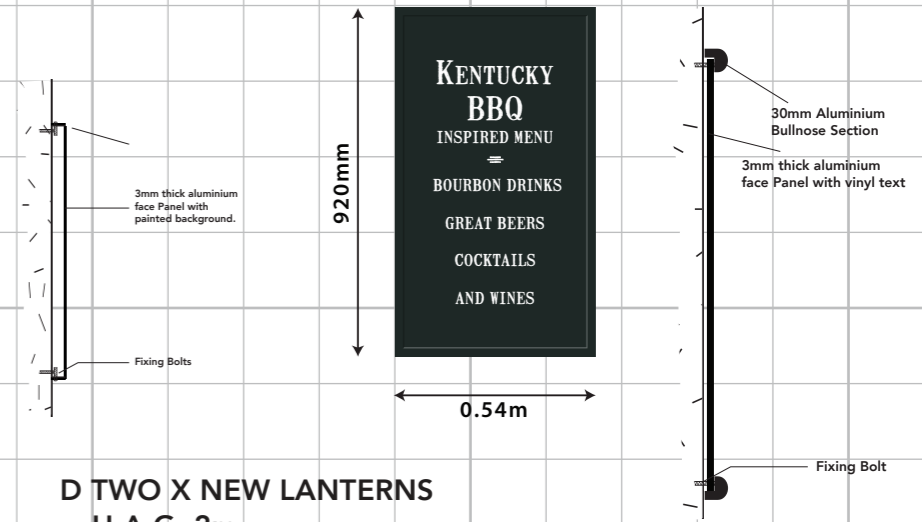

D TWO X NEW LANTERNS
 H.A.G. 2m.

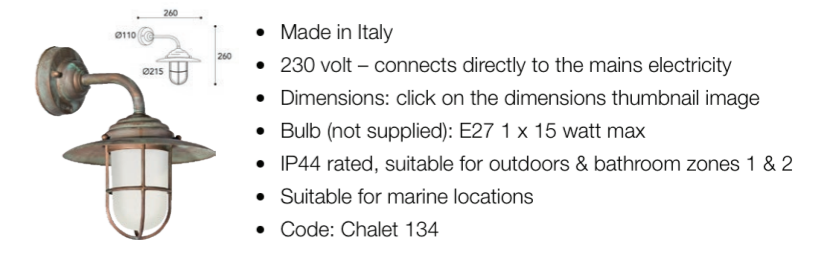


E THREE X NEW INTERNALLY ILLUMINATED POSTER CASES
 SIZE. 0.6m x 450mm. H.A.G. 0.6m.
 SIZE. 0.45m x 600mm. H.A.G. 1.2m.

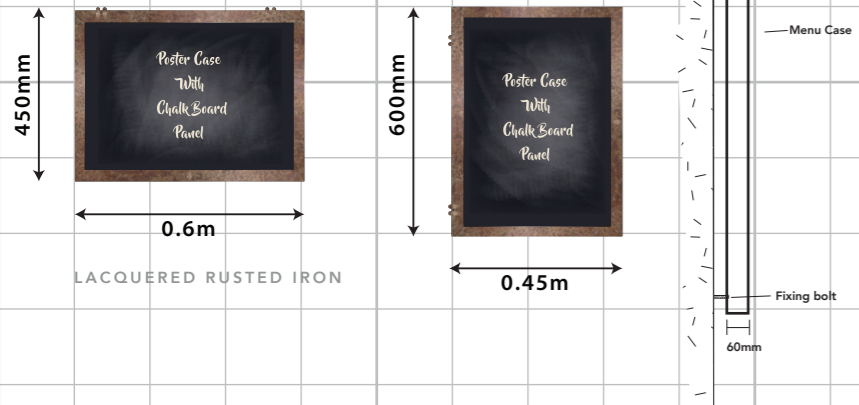


F FOUR X NEW UPWARD FACING 10W FLOODLIGHT
 H.A.G. 0m.




SIGNAGE COLOURS:


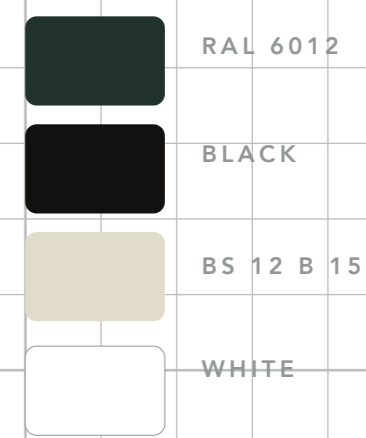


PLEASE REFER TO PAINT MANUFACTURER SWATCHES PRIOR TO APPROVAL

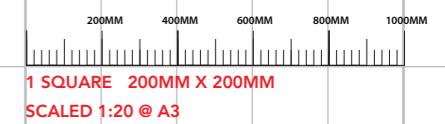

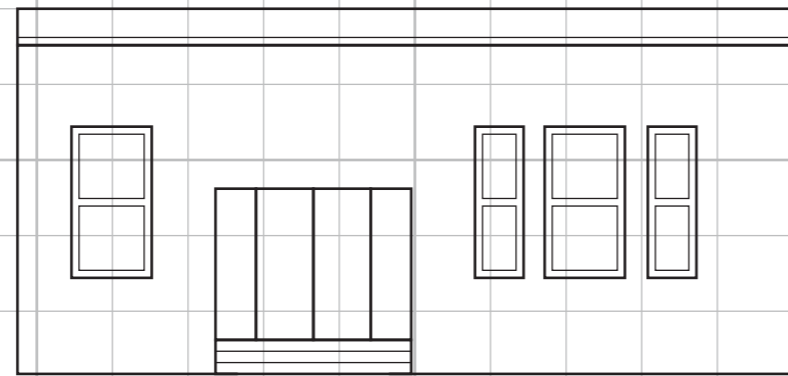

EXISTING ELEVATIONS

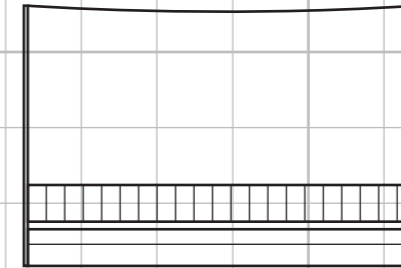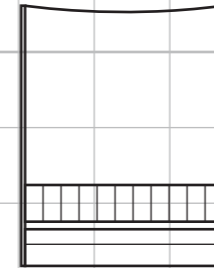

PROPOSED ELEVATIONS



1M 2M 3M 4M 5M
1 SQUARE 1M X 1M
SCALED 1:100 @ A3



BUILDING COLOURS:

PLEASE REFER TO PAINT MANUFACTURER SWATCHES PRIOR TO APPROVAL



WHITE WINDOWS



RAL 6012 GREEN BLACK LOWER RENDER

