

NOTES:
 Do not scale from this drawing
 All information is to be checked on site for accuracy and fit. Only drawings with WD status with the most recent revision are to be used for construction. Report any discrepancies and omissions to Hakes - Plan data based on OS CAD data.


Status codes:
 EX = existing
 SK = preliminary sketch design drawings
 PP = drawings for planning submission
 DD = design drawings for stage E/F
 SP = space planning options
 TT = tender
 WD = working drawings for construction

NOTE: THIS DRAWING AND CONCEPTS COPYRIGHT HAKES + HAKES
 ALL RIGHTS RESERVED. NO PART OF THIS DRAWING OR DESIGN MAY BE COPIED
 PRINTED OR DISCLOSED WITHOUT PRIOR WRITTEN CONSENT

Material legend - existing and proposed

EXISTING

- 1 Gravel pathway with concrete edging
- 2 Black metal estate railing
- 3 Lawn
- 4 Established dense mixed native hedging
- 5 Existing private driveway
- 6 Residential amenity space / recreational area

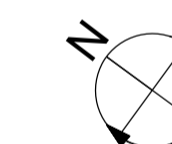


Rev	Date	Description
06.06.23		Issued for planning

PLANNING

Brookdale Barn

Existing site

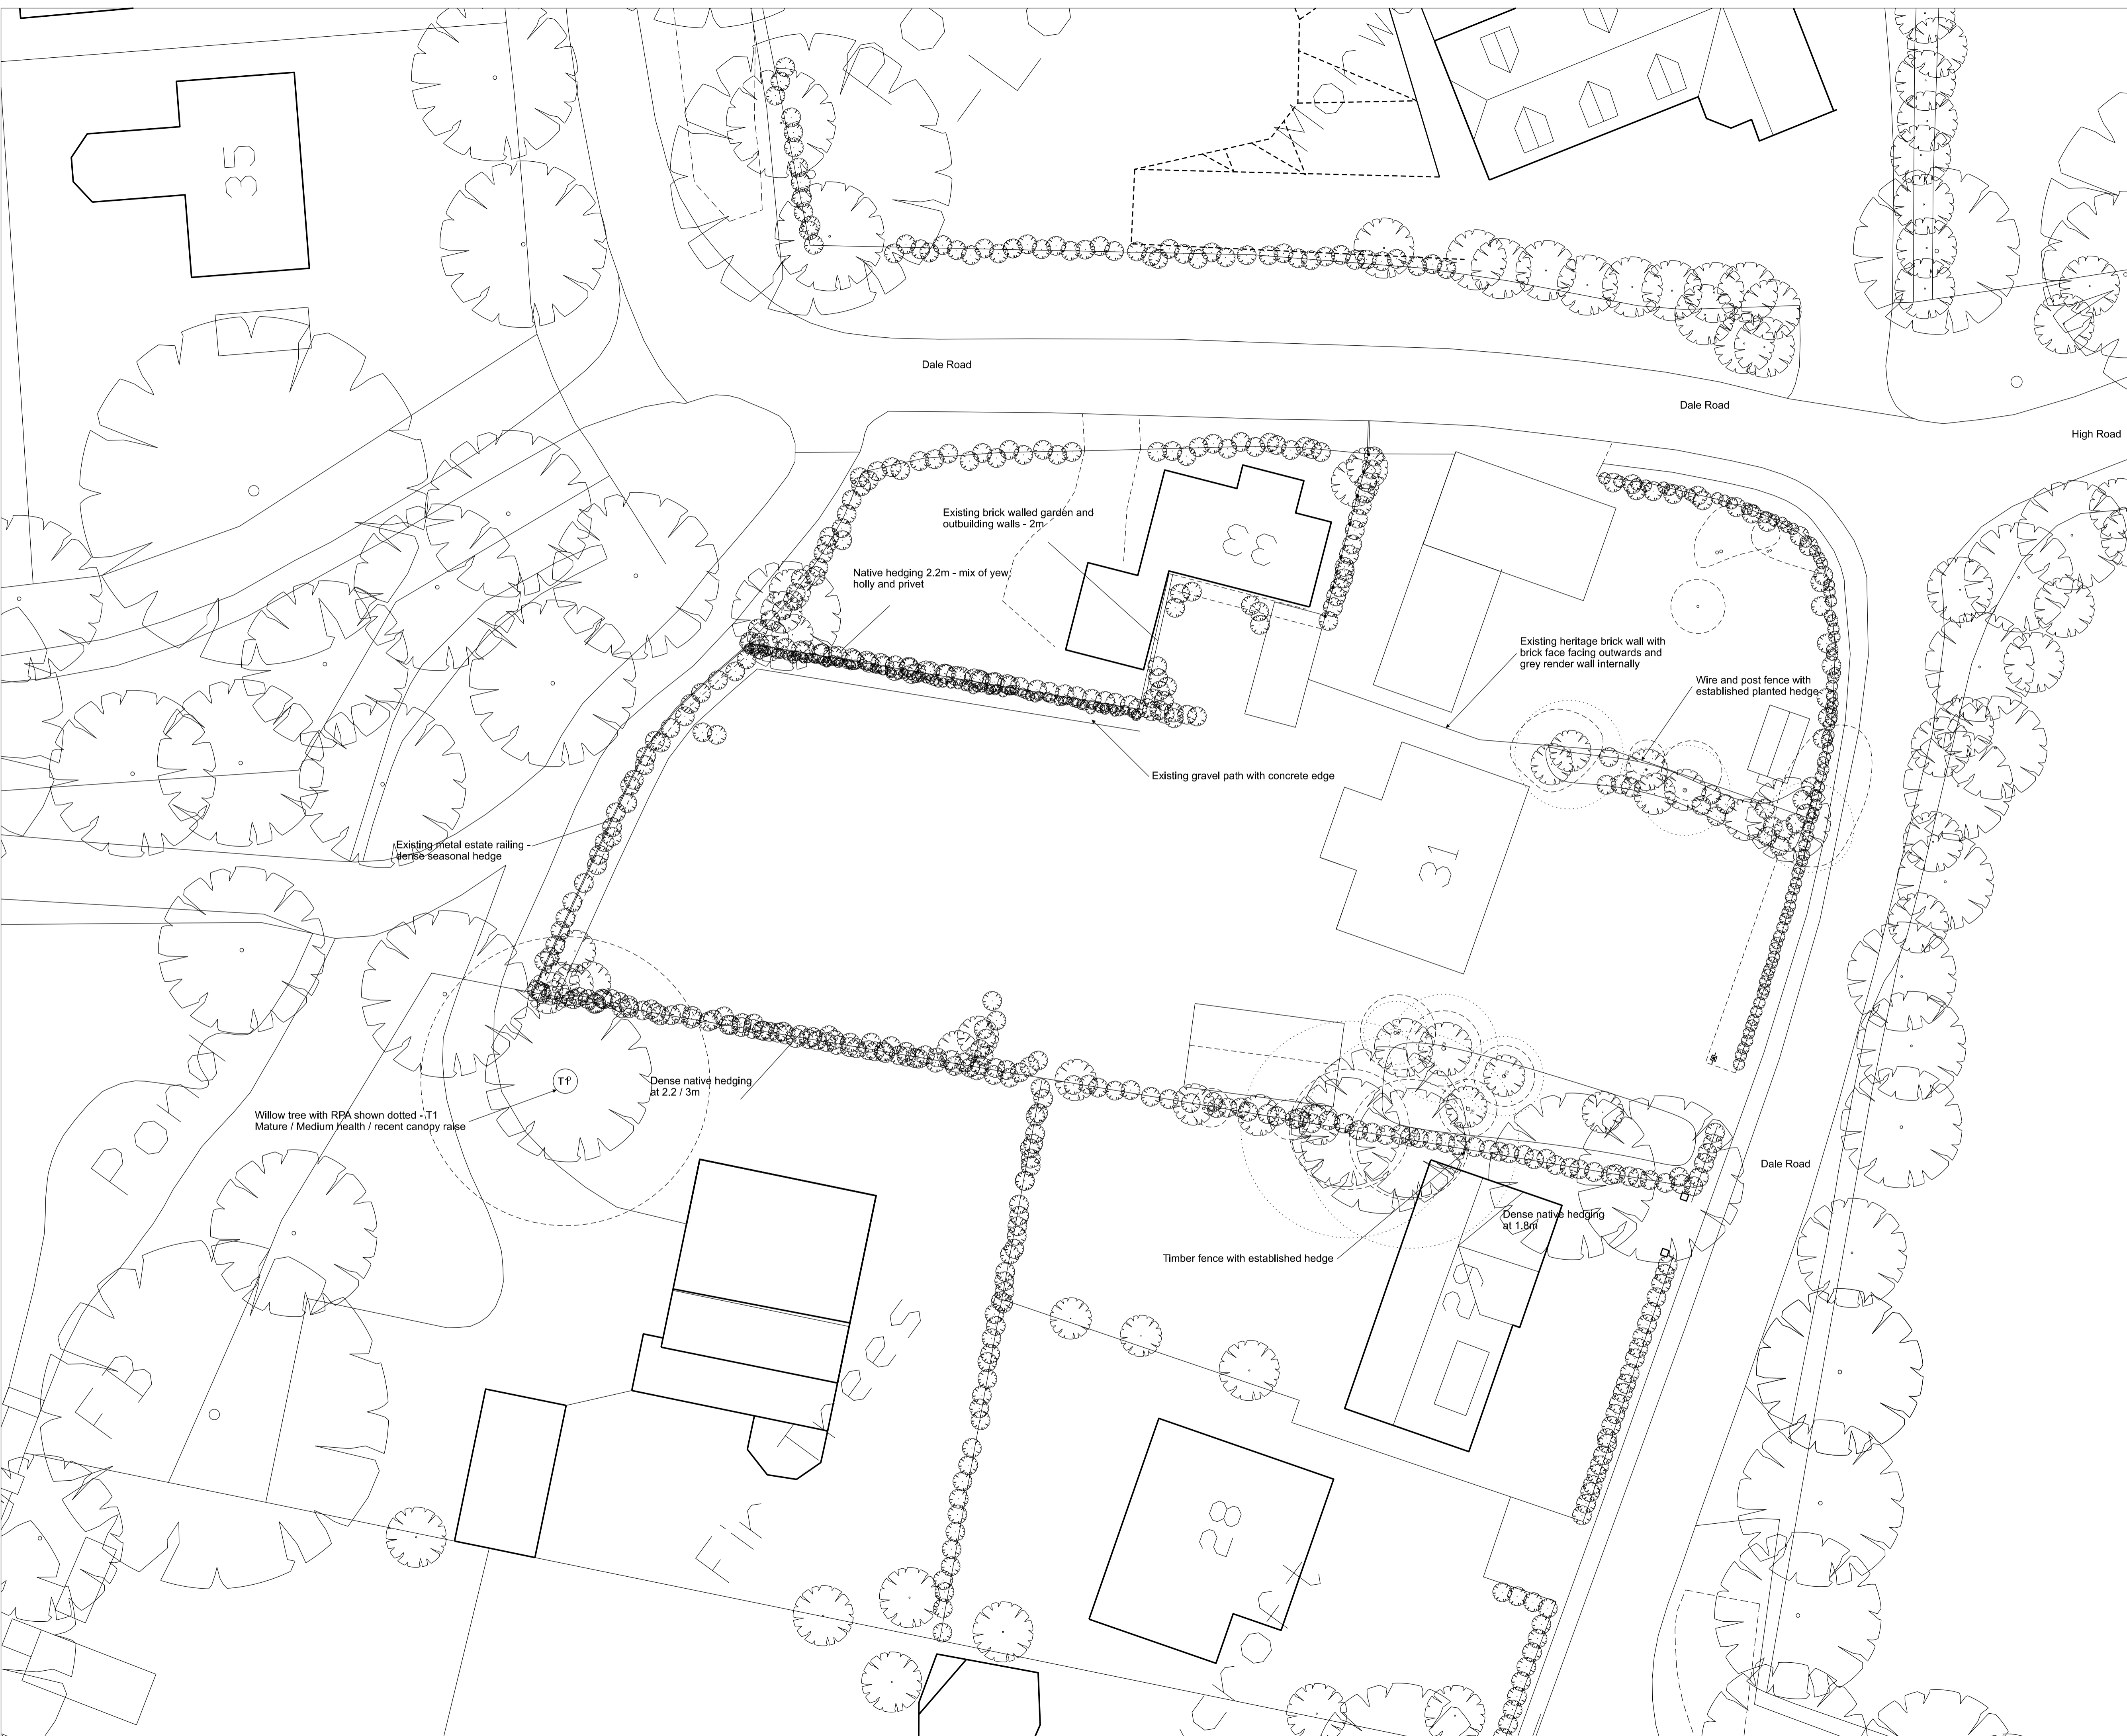

35

33

31

T1

29

28

FIK TREES

WILLOW TREES