


COPYRIGHT IN THIS DRAWING IS THE PROPERTY OF BANCROFT CONSULTING LTD. IT MUST NOT BE REPRODUCED NOR AMENDED NOR USED FOR THE EXECUTION OF ANY WORKS WHETHER IN CONNECTION WITH THE PROPOSED WORKS FOR WHICH IT IS PREPARED OR OTHERWISE WITHOUT THE EXPRESS CONSENT OF BANCROFT CONSULTING LTD.

NOTES:

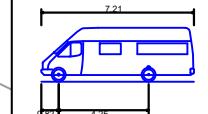

| | |
|-----------------------------|--------|
| 7.5t Panel Van | 7.210m |
| Overall Length | 2.192m |
| Overall Width | 2.544m |
| Overall Body Height | 0.316m |
| Min Body Ground Clearance | 1.865m |
| Track Width | 4.00s |
| Lock to lock time | 7.400m |
| Kerb to Kerb Turning Radius | |

| | | | | |
|------|------|-------------|----|-------|
| REV. | DATE | DESCRIPTION | BY | CHK'D |
| | | | | |

CLIENT
SWORDS

CONTRACT
CHURCH END,
LITTLE HADHAM

TITLE
SWEPT PATH ASSESSMENT
(7.5 TONNE PANEL VAN)

bc BANCROFT CONSULTING
Bancroft Consulting Ltd
Jarodale House
7 Gregory Boulevard
Nottingham
NG7 6LB
t 0115 9602919
f 0115 9648201
e office@bancroftconsulting.co.uk

| | |
|----------------|--------------------|
| DRAWN BY | |
| NAME (PRINT) | DATE |
| WM | 01.12.23 |
| CHECKED BY | |
| NAME (PRINT) | DATE |
| CJB | 01.12.23 |
| SCALE AS SHOWN | STATUS PRELIMINARY |
| DRG. NO. | REV |
| F16177/04 | |