
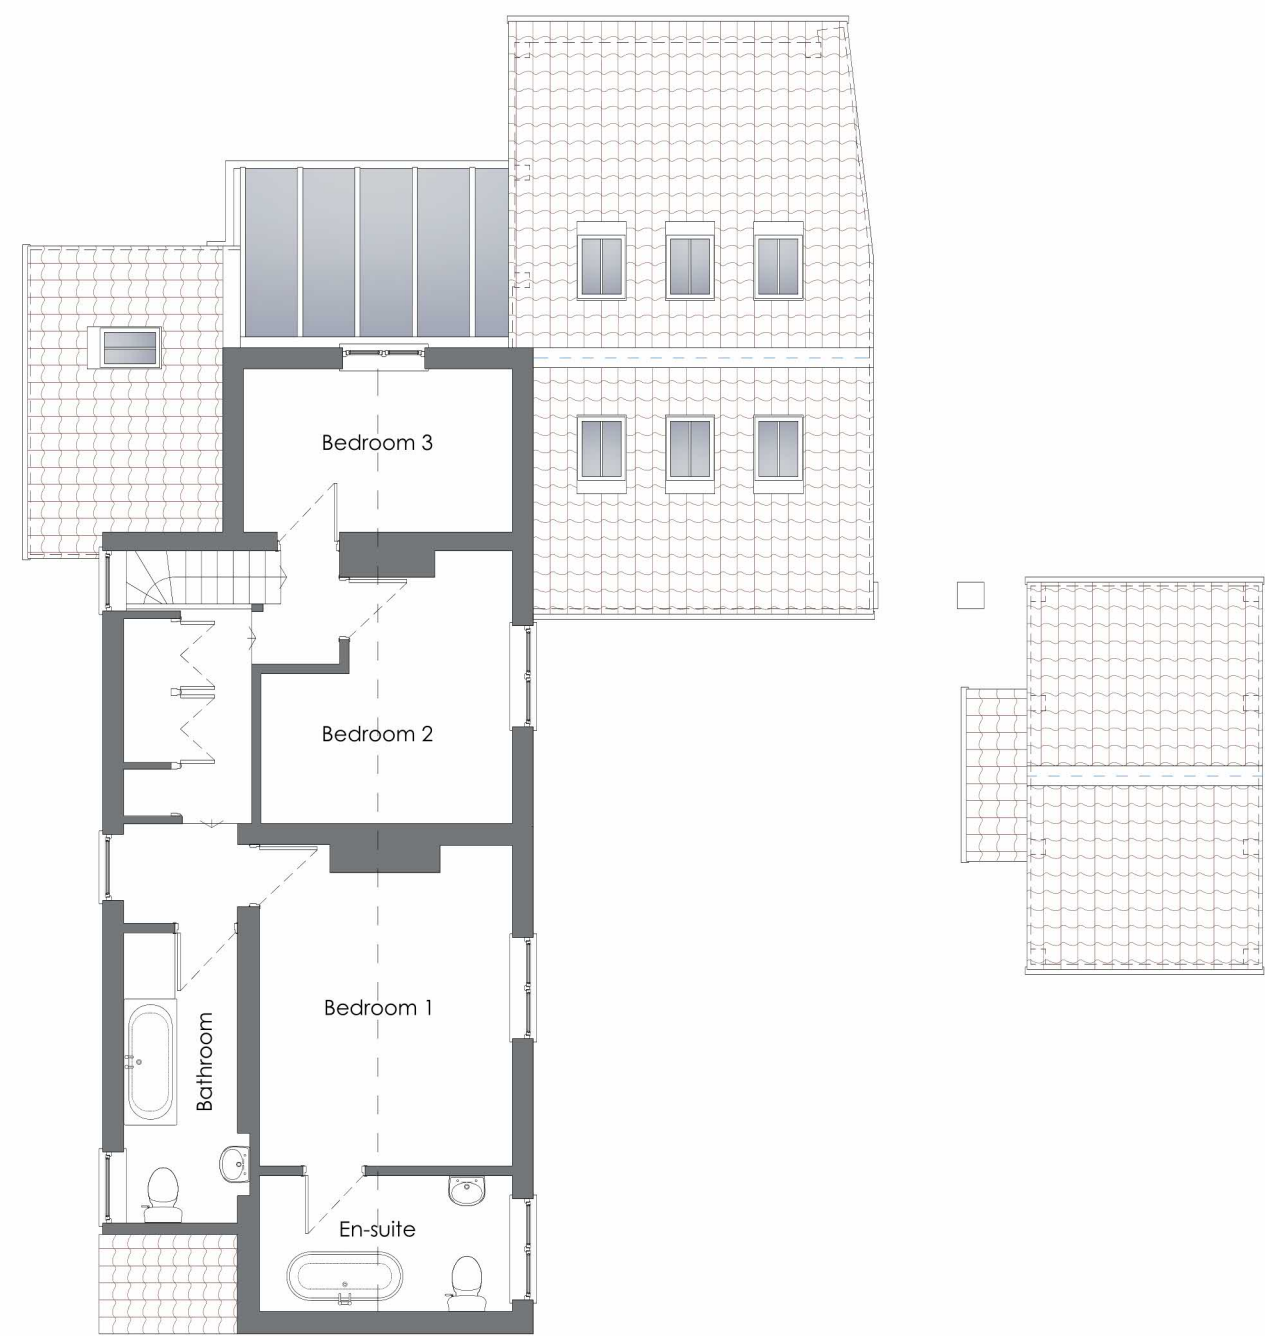


KEY	
	Existing masonry walls
	Existing to be removed
	Proposed walls / structure
	Existing doors
	Proposed new doors

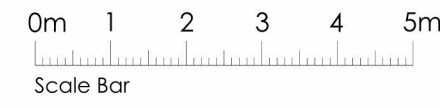

Notes:
Do not scale this drawing for construction, use only figured dimensions.
Discrepancies to be reported immediately.

C	Garage plan & roof amended	04.11.23
B	Client amendments	01.10.23
A	Client amendments	29.08.23

Rev.	Amendments	Date

Oscarlo
architectural design

mail@oscarlo.co.uk

Project:
May Cottage
Toad Lane, Elston
NG23 5NS
Side Extension & Garage

Drawing Title:
Proposed Floor Plans & Site

Scale:	1:100	Date:	July 2023	Size:	A1
Drawing Status:	Planning	Drawing Number:	2301B -15	Rev:	C