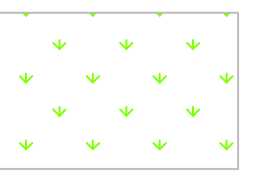

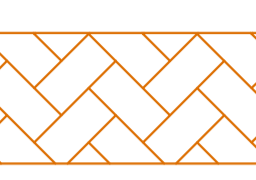






- KEY:**
-  Proposed Soft Areas as per Landscape drawing. Soft areas include grass, shrubs and trees but for ease of reference is shown as same hatch.
 -  RAIN GARDEN
 -  PERMEABLE SURFACING
 -  GRAVEL FILTER DRAIN
 -  PROPOSED SW PIPE
 -  EXISTING FW PIPE
 -  EXCEEDANCE ROUTE

REV	DATE	DRAWN	DESCRIPTION	CHECK	APPR.
A	28-09-23	E.D	For Information	SL	SL

PROJECT:
37-39 Heathill Cottages

TITLE:
SuDS Layout and Location Plan

CLIENT:
Medal Developments Ltd c/o Draycott Chartered Surveyors



Nimbus
ENGINEERING CONSULTANTS
www.nimbusengineering.co.uk
info@nimbusengineering.co.uk

CHECKED BY: S.L	DATE: 28-09-23	APPROVED BY: S.L	DATE: 28-09-23
DRN BY: E.D	SCALE: N.T.S	DRAWING NUMBER: C2966-02	REV: A
DATE: 28-09-23	SIZE: A1		