
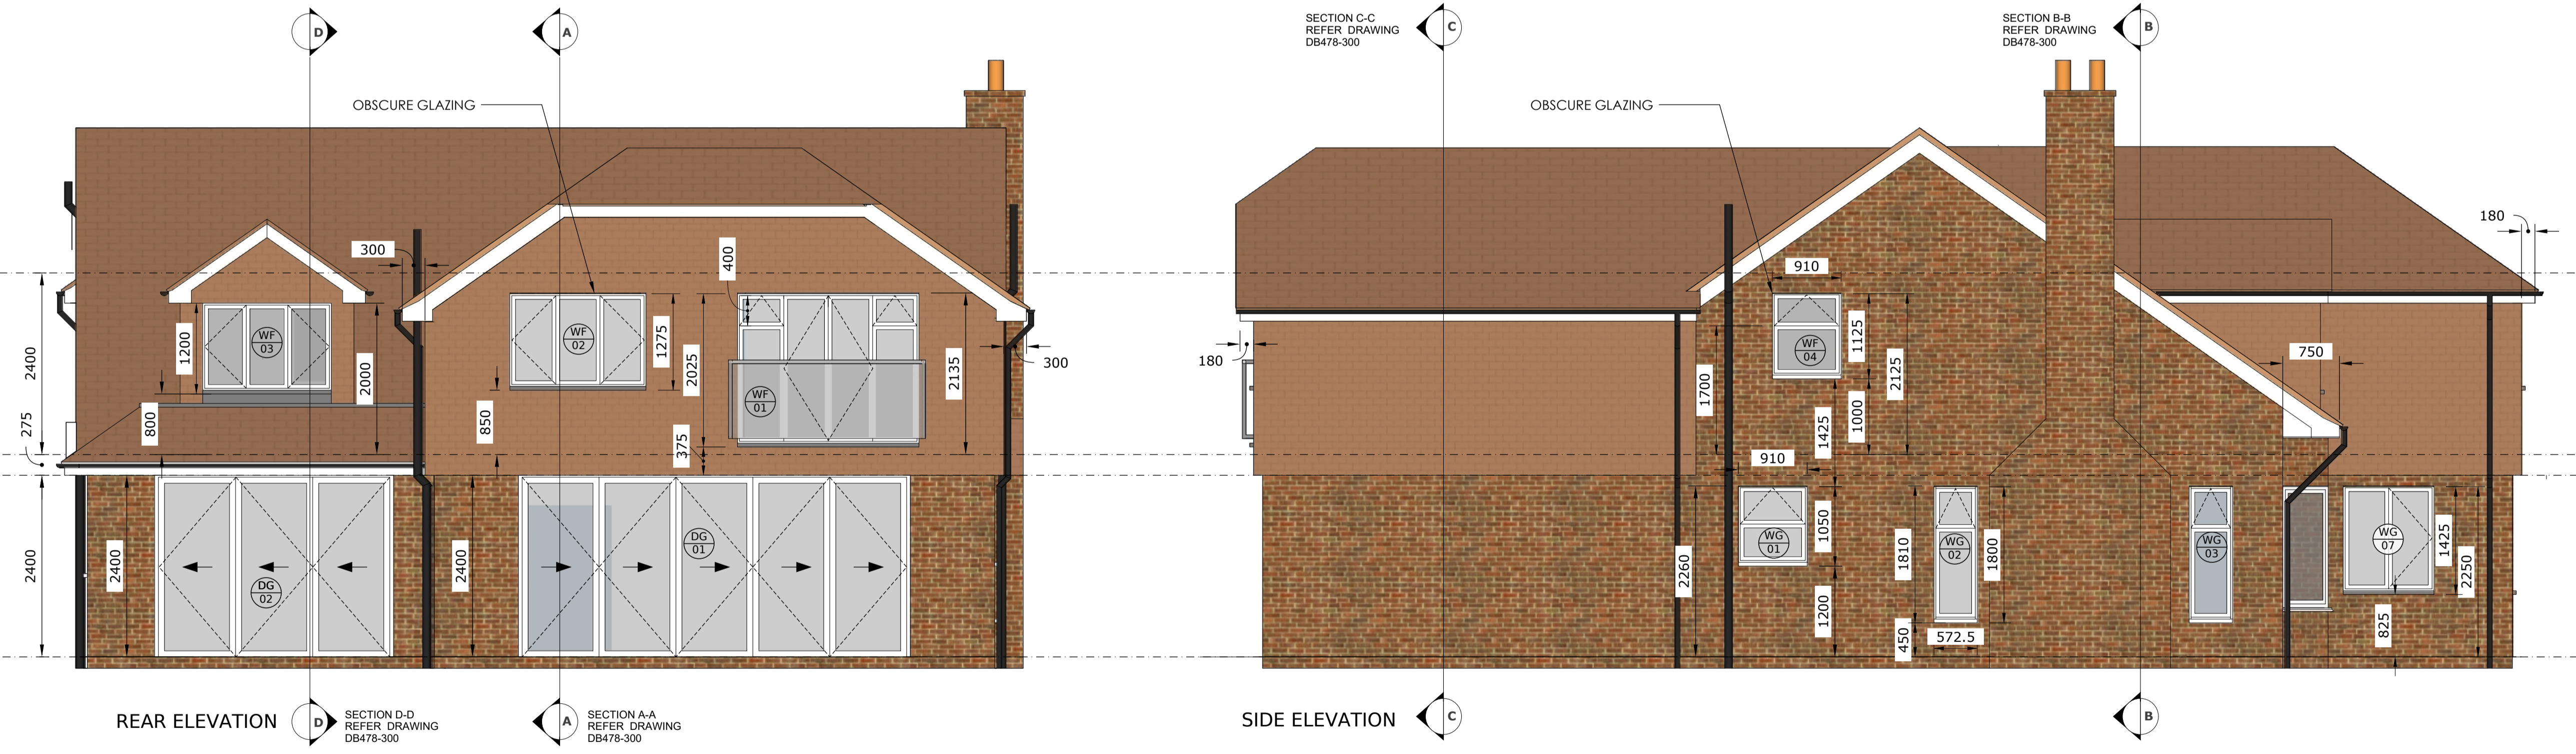


REVISION	DATE
-	12.09.23
A	16.10.23
B	30.10.23
C	10.11.23
D	21.11.23
E	11.12.23

REVISIONS HIGHLIGHTED

Tiles: Marley Acme Double Camber- Smooth Brindle - roof and wall hanging tiles  
Scalloped decorative tiles

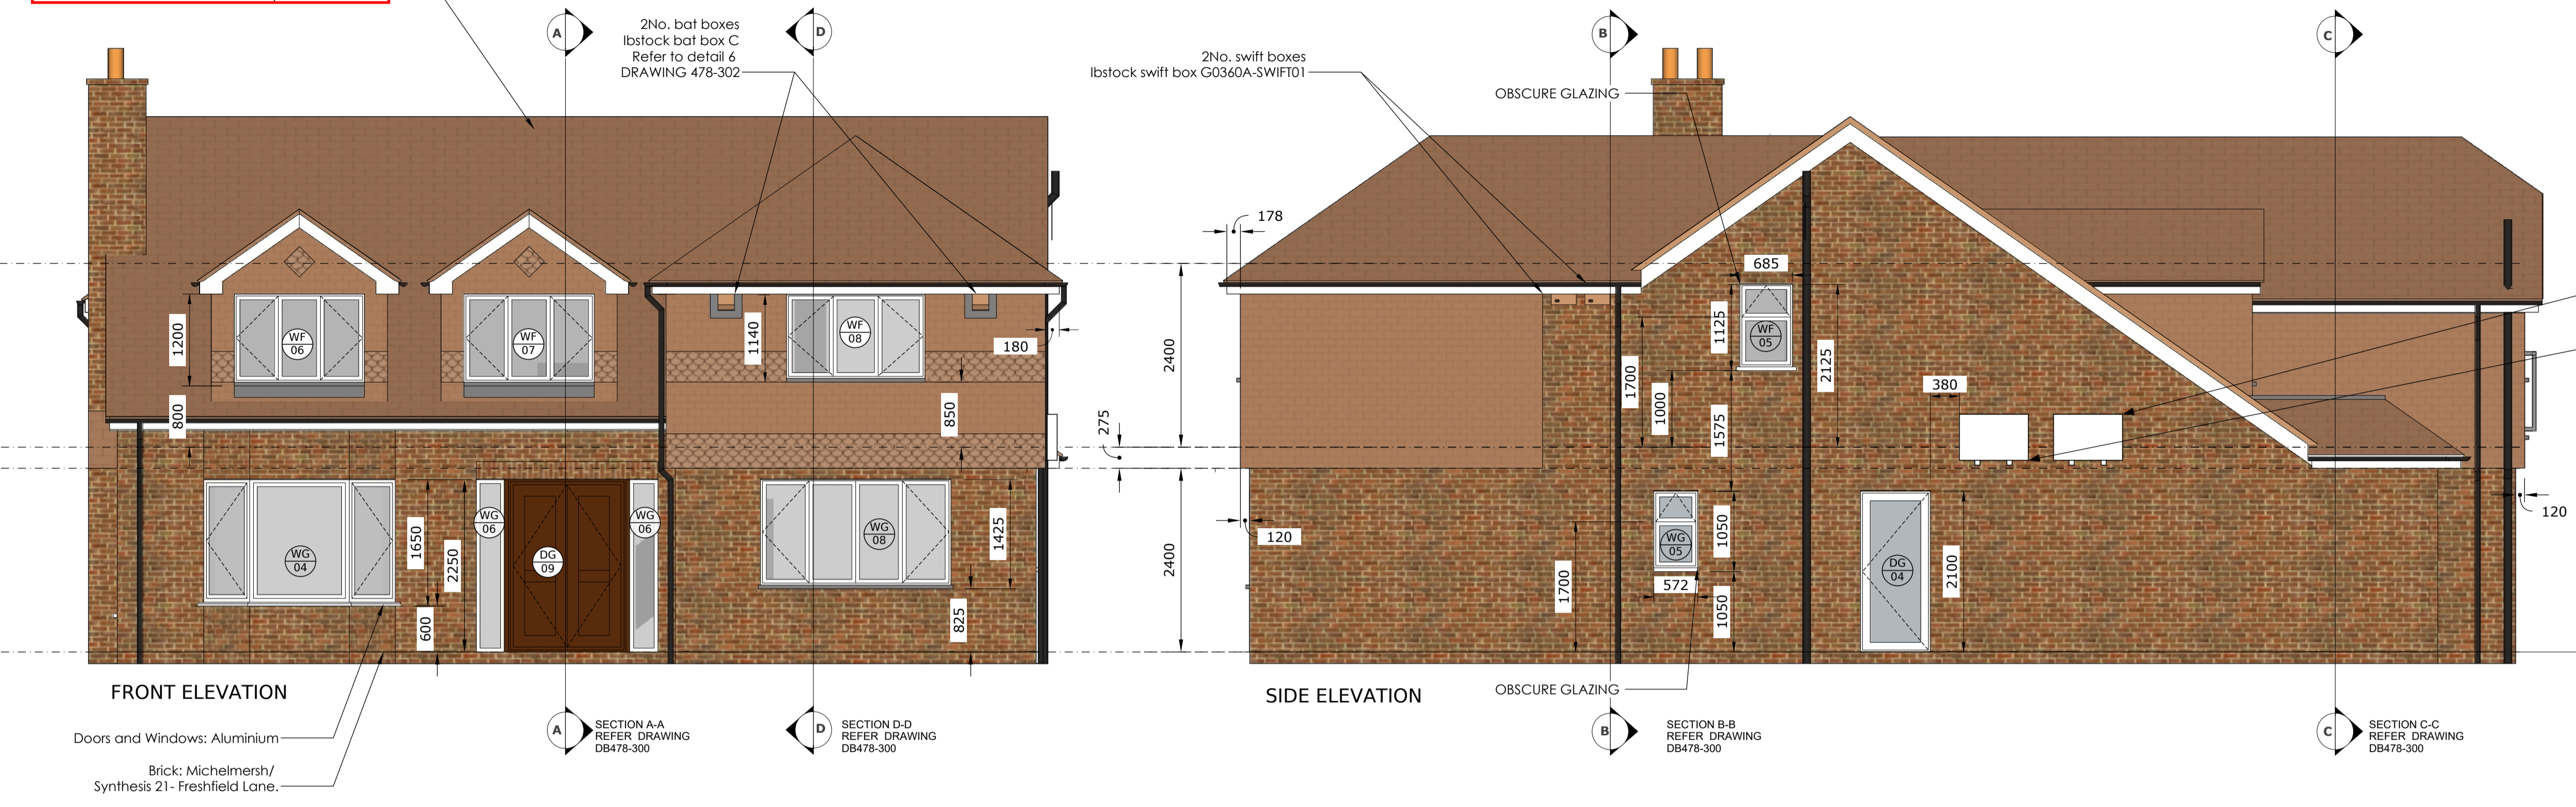

FOR TENDER

# steene

ARCHITECTS

STEENE ASSOCIATES [ARCHITECTS] LTD  
 THE STUDIO\*17 OAKRIDGE AVENUE \* RADLETT \*  
 ST ALBANS \* HERTFORDSHIRE \* WD7 8EW  
 TEL: 0844 936 0220 \* FAX: 01923 663608  
 Email info@steeneassociates.co.uk

CLIENT  
 Mr and Mrs B Brent

PROJECT  
 52 Links Drive, Radlett  
 Herts. WD7 8BG

DRAWING  
 PROPOSED  
 ELEVATIONS

SCALE	DATE	DRAWN
1:50	FEB '23	GS
@ A1		

DWG No.	REVISION
DB478-210	E

CAD REF No.  
 Projects/DB478/Dwgs  
 © STEENE ASSOCIATES [ ARCHITECTS ] LTD