
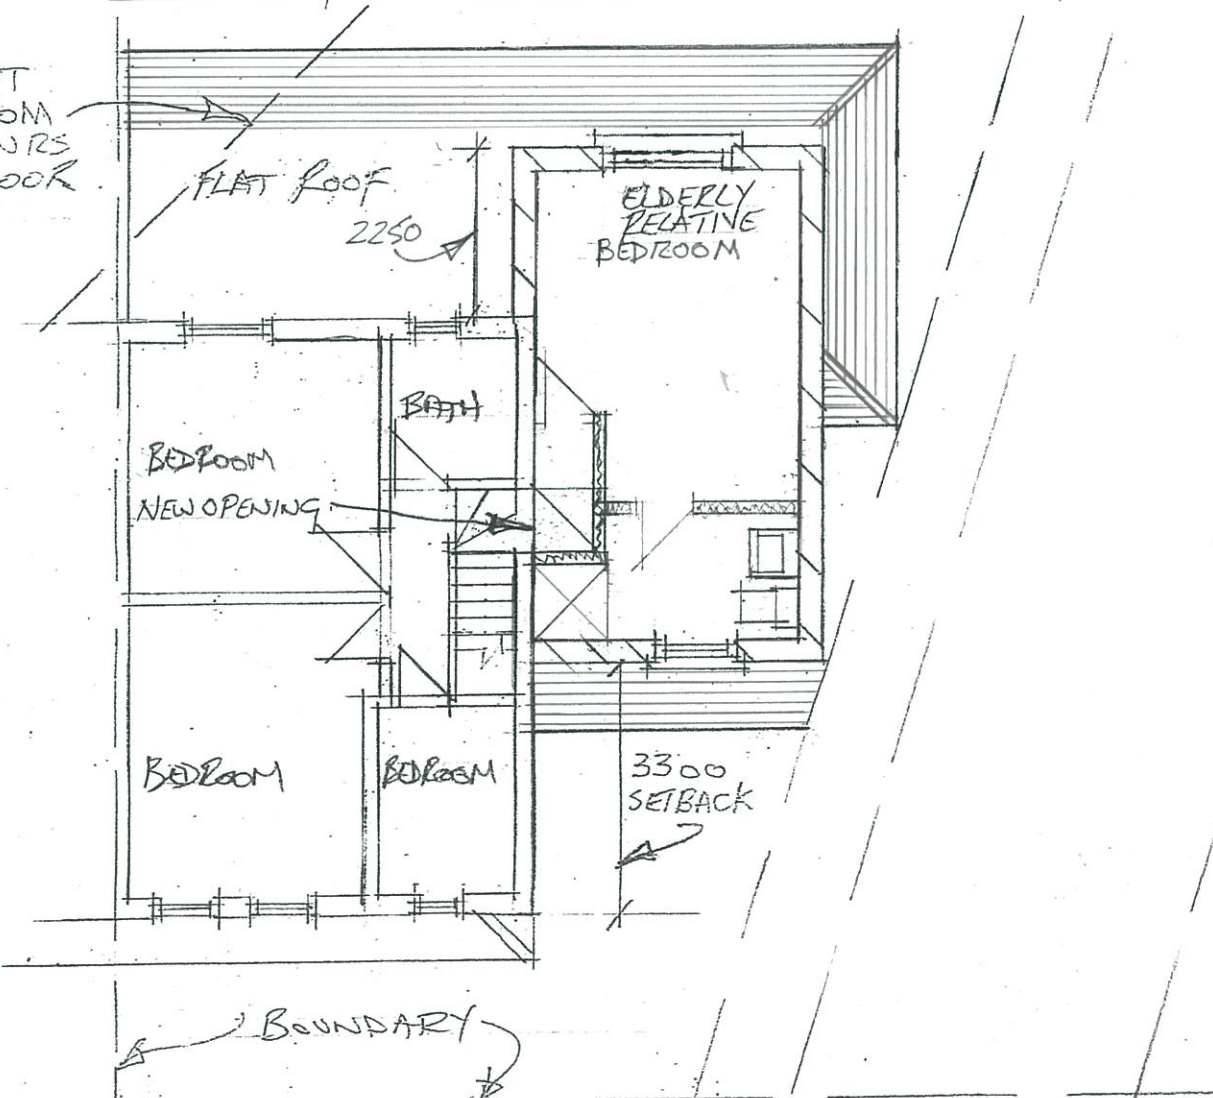


EXISTING FIRST FLOOR PLAN

45° SIGHT  
LINE FROM  
NEIGHBOURS  
FIRST FLOOR  
WINDOW

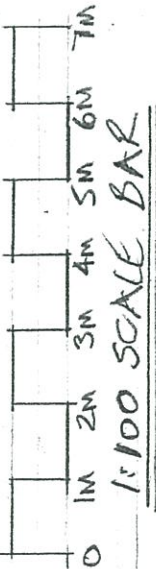

PROPOSED FIRST FLOOR PLAN