



CLARENDON ROAD

ST JOHN'S ROAD

17
to
19

PW

1.

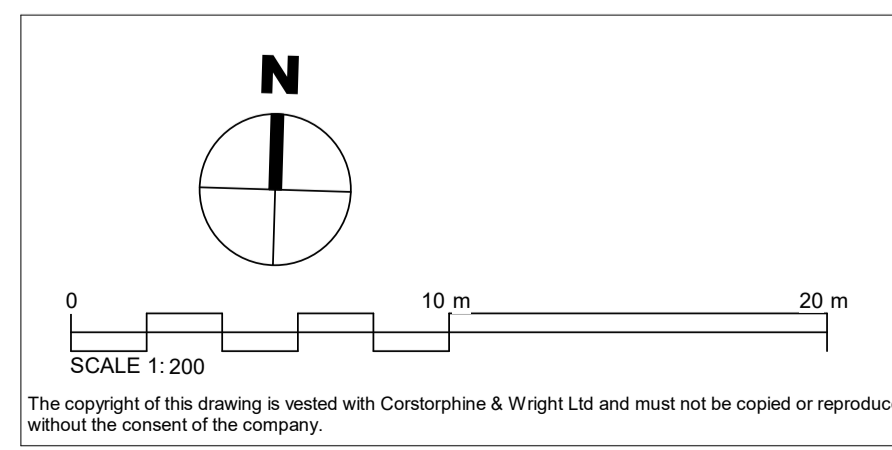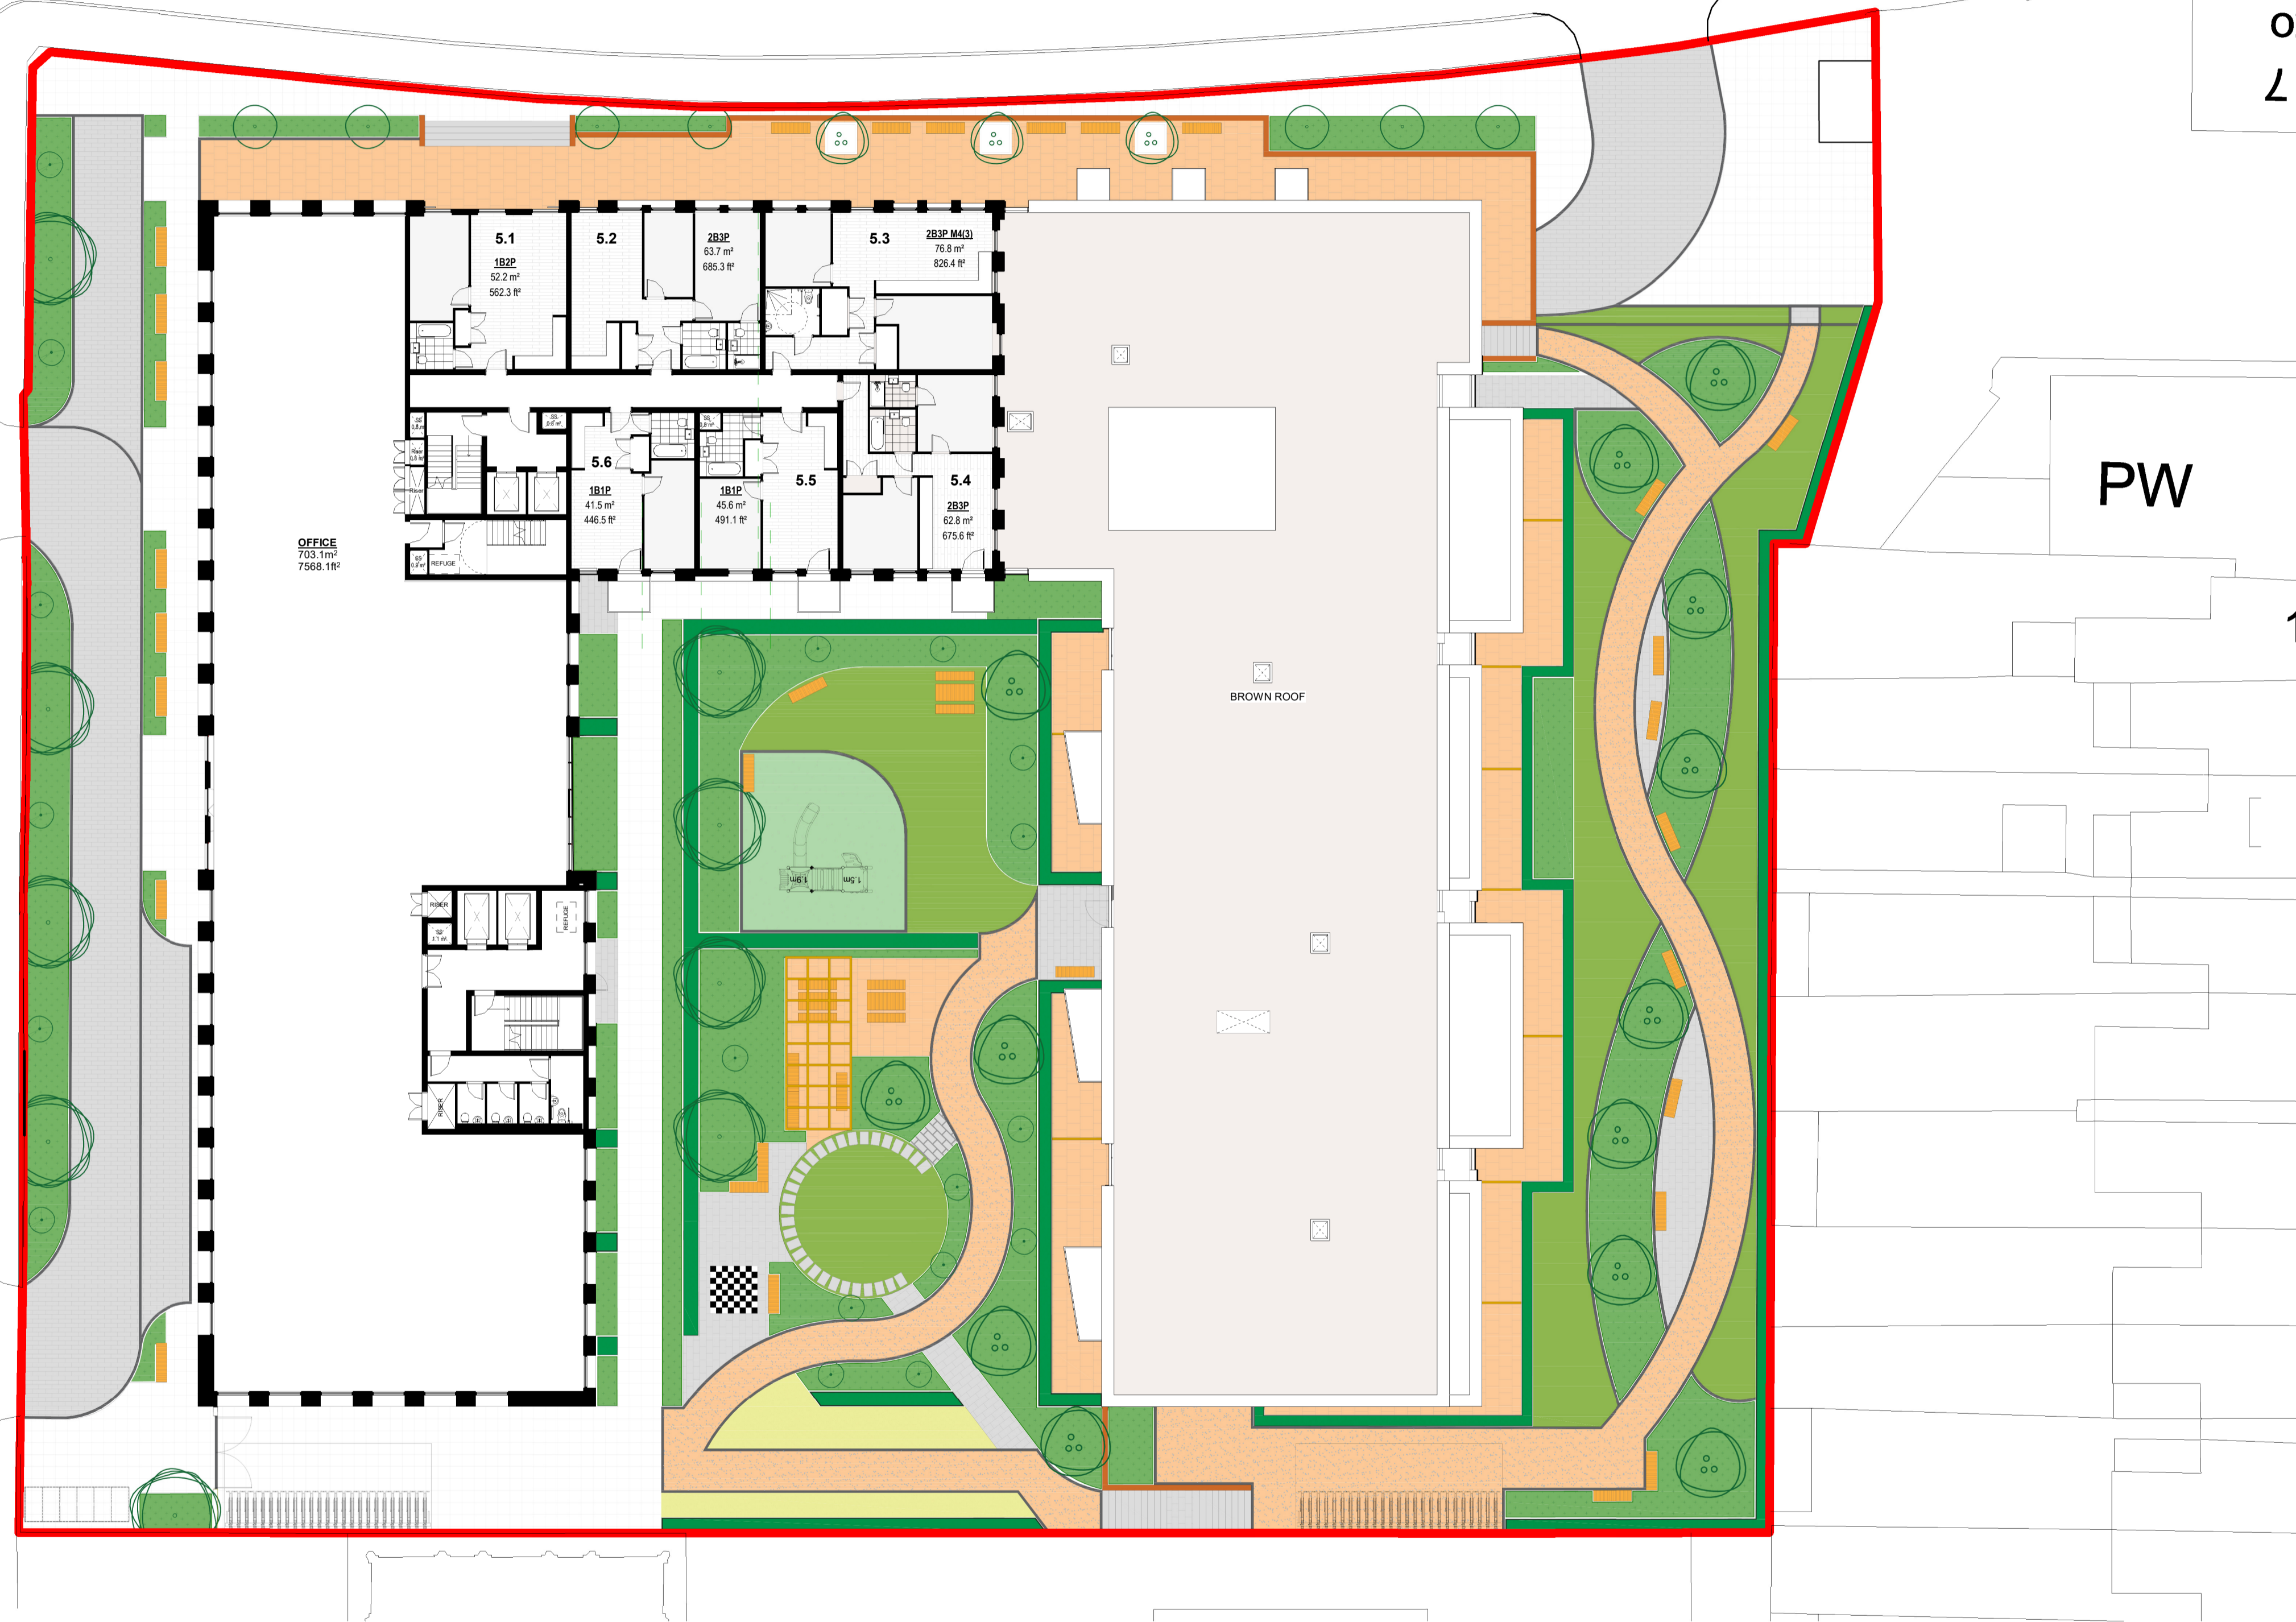

Rev.	Description	Date	Drawn	Chk.
P11	Amendment to stair core following further co-ordination with Fire Engineer	22.11.23	LF	TM
P10	S73 revision cloud adjustments to plans	28.10.23	LF	TH
P09	S73 pack issue following Fire Engineer's feedback	23.10.23	LF	TM
P08	M4(3) apartment layouts added to GA plans	02.08.23	LF	TH
P07	Issue for information	07.11.22	DD	
P06	Planning Amendments - Additional section, level adjustments and individual plan for Level 7	27.06.22	LF	TM
P05	Planning Issue	31.03.22	LF	TM
P04	Planning Issue	31.03.22	LF	TM
P03	Planning Issue	23.03.22	LF	TM
P02	Planning Issue	08.03.22	RKo	TM
P01	Planning Issue	14.12.21	RKo	TM

NOTE: Landscaping and structural information is indicative only.

Client: SKYBRIDGE
 Project: TK Maxx, Watford

Drawing Title: PROPOSED LEVEL 5 - 6

Drawing Status: PLANNING

Corstorphine & Wright
 Birmingham Studio
 Alpha Building, Suffolk Street Queensway, Birmingham, B1 1TT
 0121 737 8350
 corstorphine-wright.com

Drawing No: 21473-CW-XX-05-DR-A-0316

Revision: P11

Drawn	Checked	Paper Size	Scale	Date
VD	TM	A1	1 : 200	DEC 2021