




NOTE: Landscaping and structural information is indicative only. Refer to visuals for landscaping information.

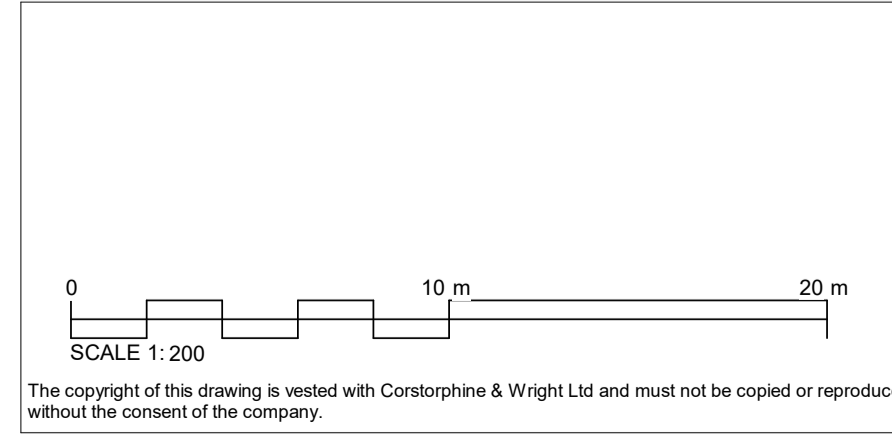


Rev.	Description	Date	Drawn	Chk.
P06	IS73 pack issue following Fire Engineer's feedback	23.10.23	LF	TM
P05	Height adjusted	22.08.22	RKo	TM
P04	Planning Issue	31.03.22	LF	TM
P03	Planning Issue	23.03.22	LF	TM
P02	Planning Issue	08.03.22	RKo	TM
SK-2	Issue for coordination	18.20.22	RKo	TM
SK-1	Issue for information	15.02.22	RKo	TM
SK-0	Issue for information	08.02.22	RKo	TM
P01	Planning Issue	14.12.21	RKo	TM

MATERIALS KEY

- M1 Pre-cast concrete
- M2 PPC Aluminium curtain walling system
Colour: Bronze/Beige/Light grey
- M3 PPC Aluminium window. Colour: Bronze/Beige/Light grey
- M4 PPC Aluminium ventilation louvers.
Colour: Bronze/Beige/Light grey
- M5 PPC Aluminium cladding. Colour: Bronze/Beige/Light grey
- M6 Buff brick - stretcher bond
- M7 Buff brick - soldier course
- M8 Buff brick - corbelling detail
- M9 Light brick - stretcher bond
- M10 Light brick - soldier course
- M11 PPC Aluminium horizontal ventilation louvers and cladding. Colour: Bronze/Beige/Light grey
- M12 Buff brick - hit and miss
- M13 Balcony with cladding base. Colour: Bronze/Beige/Light grey. Glass balustrading.
- M14 Balcony with cladding base. Colour: Bronze/Beige/Light grey. Metal balustrading.

KEY PLAN

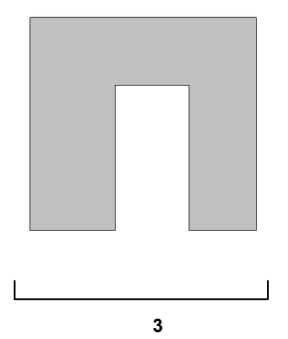

Client: SKYBRIDGE
Project: TK Maxx, Watford
Drawing Title: PROPOSED ELEVATIONS 3 - SOUTH
Drawing Status: PLANNING

Corstorphine & Wright

Birmingham Studio
Alpha Building, Suffolk Street Queensway, Birmingham, B1 1TT
0121 737 8350
corstorphine-wright.com

Drawn	Checked	Paper Size	Scale	Date	Revision
VD	TM	A1	1 : 200	DEC 2021	P06