



CLARENDON ROAD

ST JOHN'S ROAD

17
to
19

PW

1.

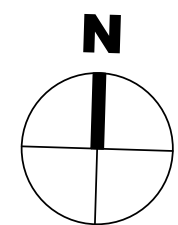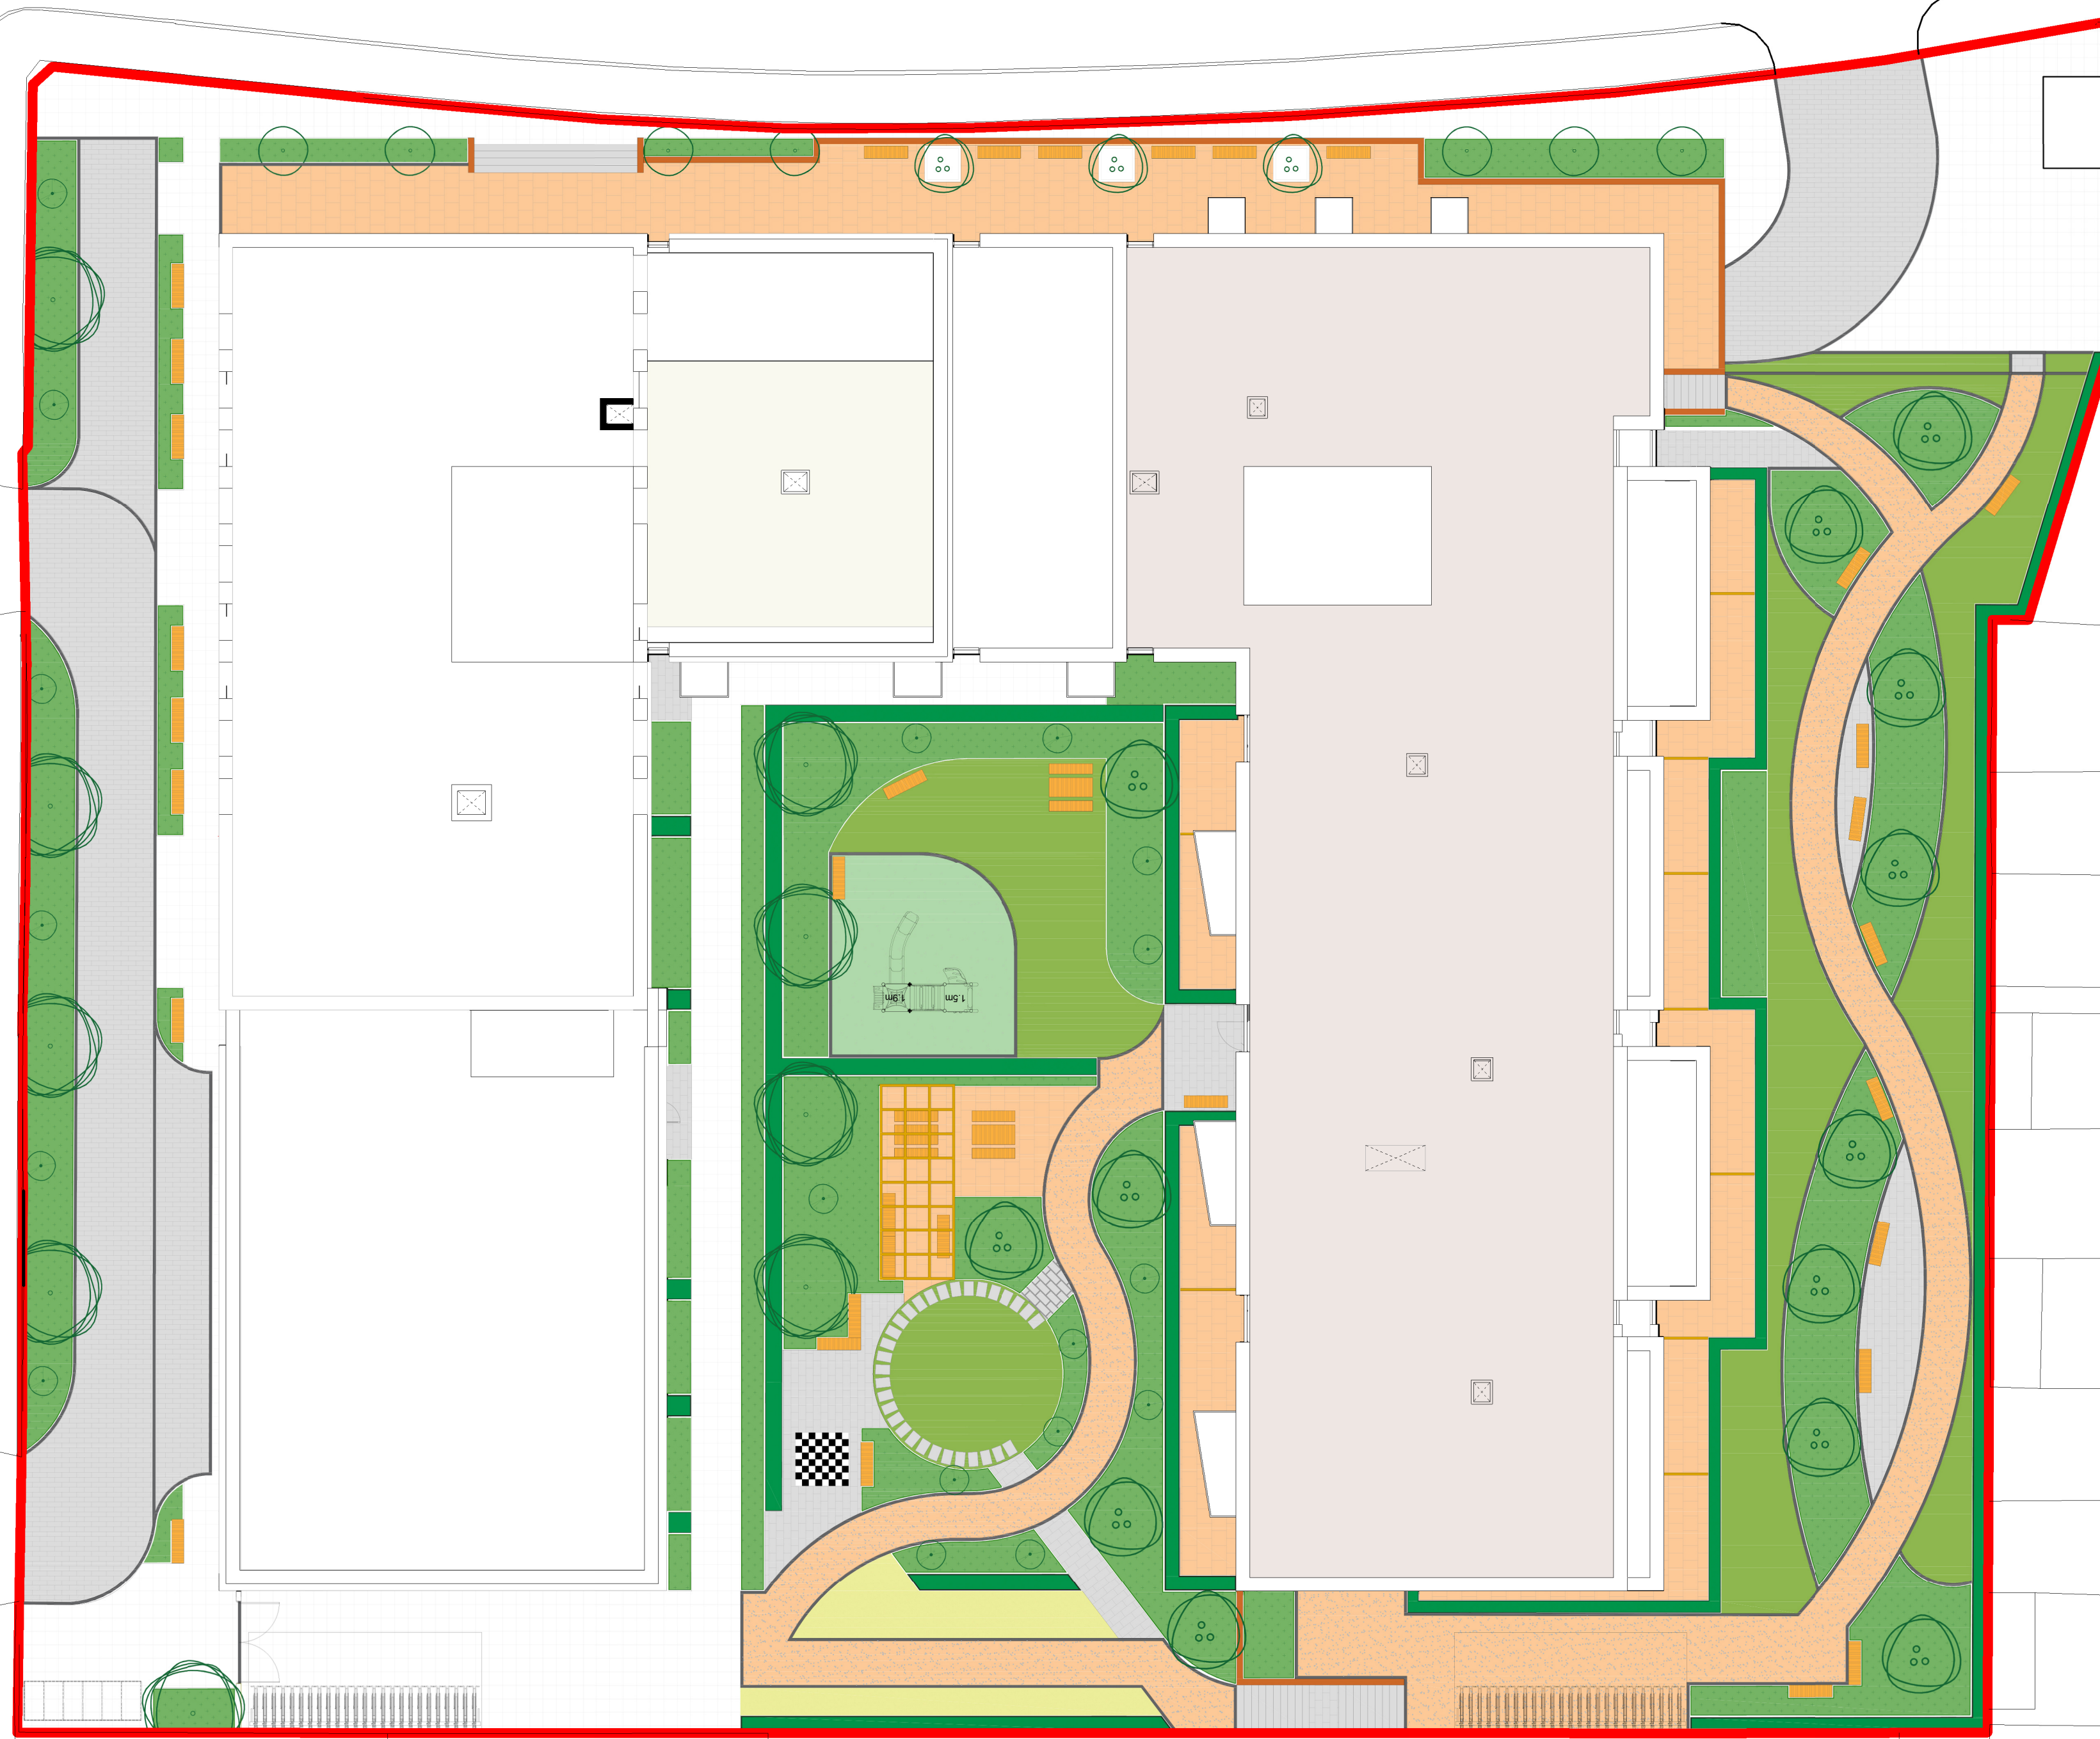

0 10 m 20 m
SCALE 1:200

The copyright of this drawing is vested with Corstorphine & Wright Ltd and must not be copied or reproduced without the consent of the company.

P08	Amendment to stair core following further co-ordination with Fire Engineer	22.11.23	LF	TM
P07	S73 pack issue following Fire Engineer's feedback	23.10.23	LF	TM
P06	Issued for information for full appeal pack of plans	29.09.23	LF	TH
P05	Issue for information	07.11.22	DD	TM
P04	Planning Issue	31.03.22	LF	TM
P03	Planning Issue	23.03.22	LF	TM
P02	Planning Issue	08.03.22	RKo	TM
P01	Planning Issue	14.12.21	RKo	TM
Rev.	Description	Date	Drawn	Chk.

NOTE: Landscaping and structural information is indicative only.

Client:
SKYBRIDGE
Project:
TK Maxx, Watford
Drawing Title
PROPOSED ROOF
Drawing Status
PLANNING

Corstorphine & Wright

Birmingham Studio
Alpha Building, Suffolk Street Queensway, Birmingham, B1 1TT
0121 737 8350
corstorphine-wright.com

Drawing No.
21473-CW-XX-RF-DR-A-0331

Revision
P08

Drawn	Checked	Paper Size	Scale	Date
VD	TM	A1	1 : 200	DEC 2021