



CLARENDON ROAD

ST JOHN'S ROAD

17  
to  
19

PW

1.

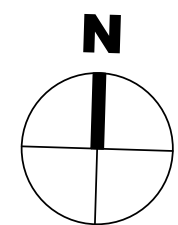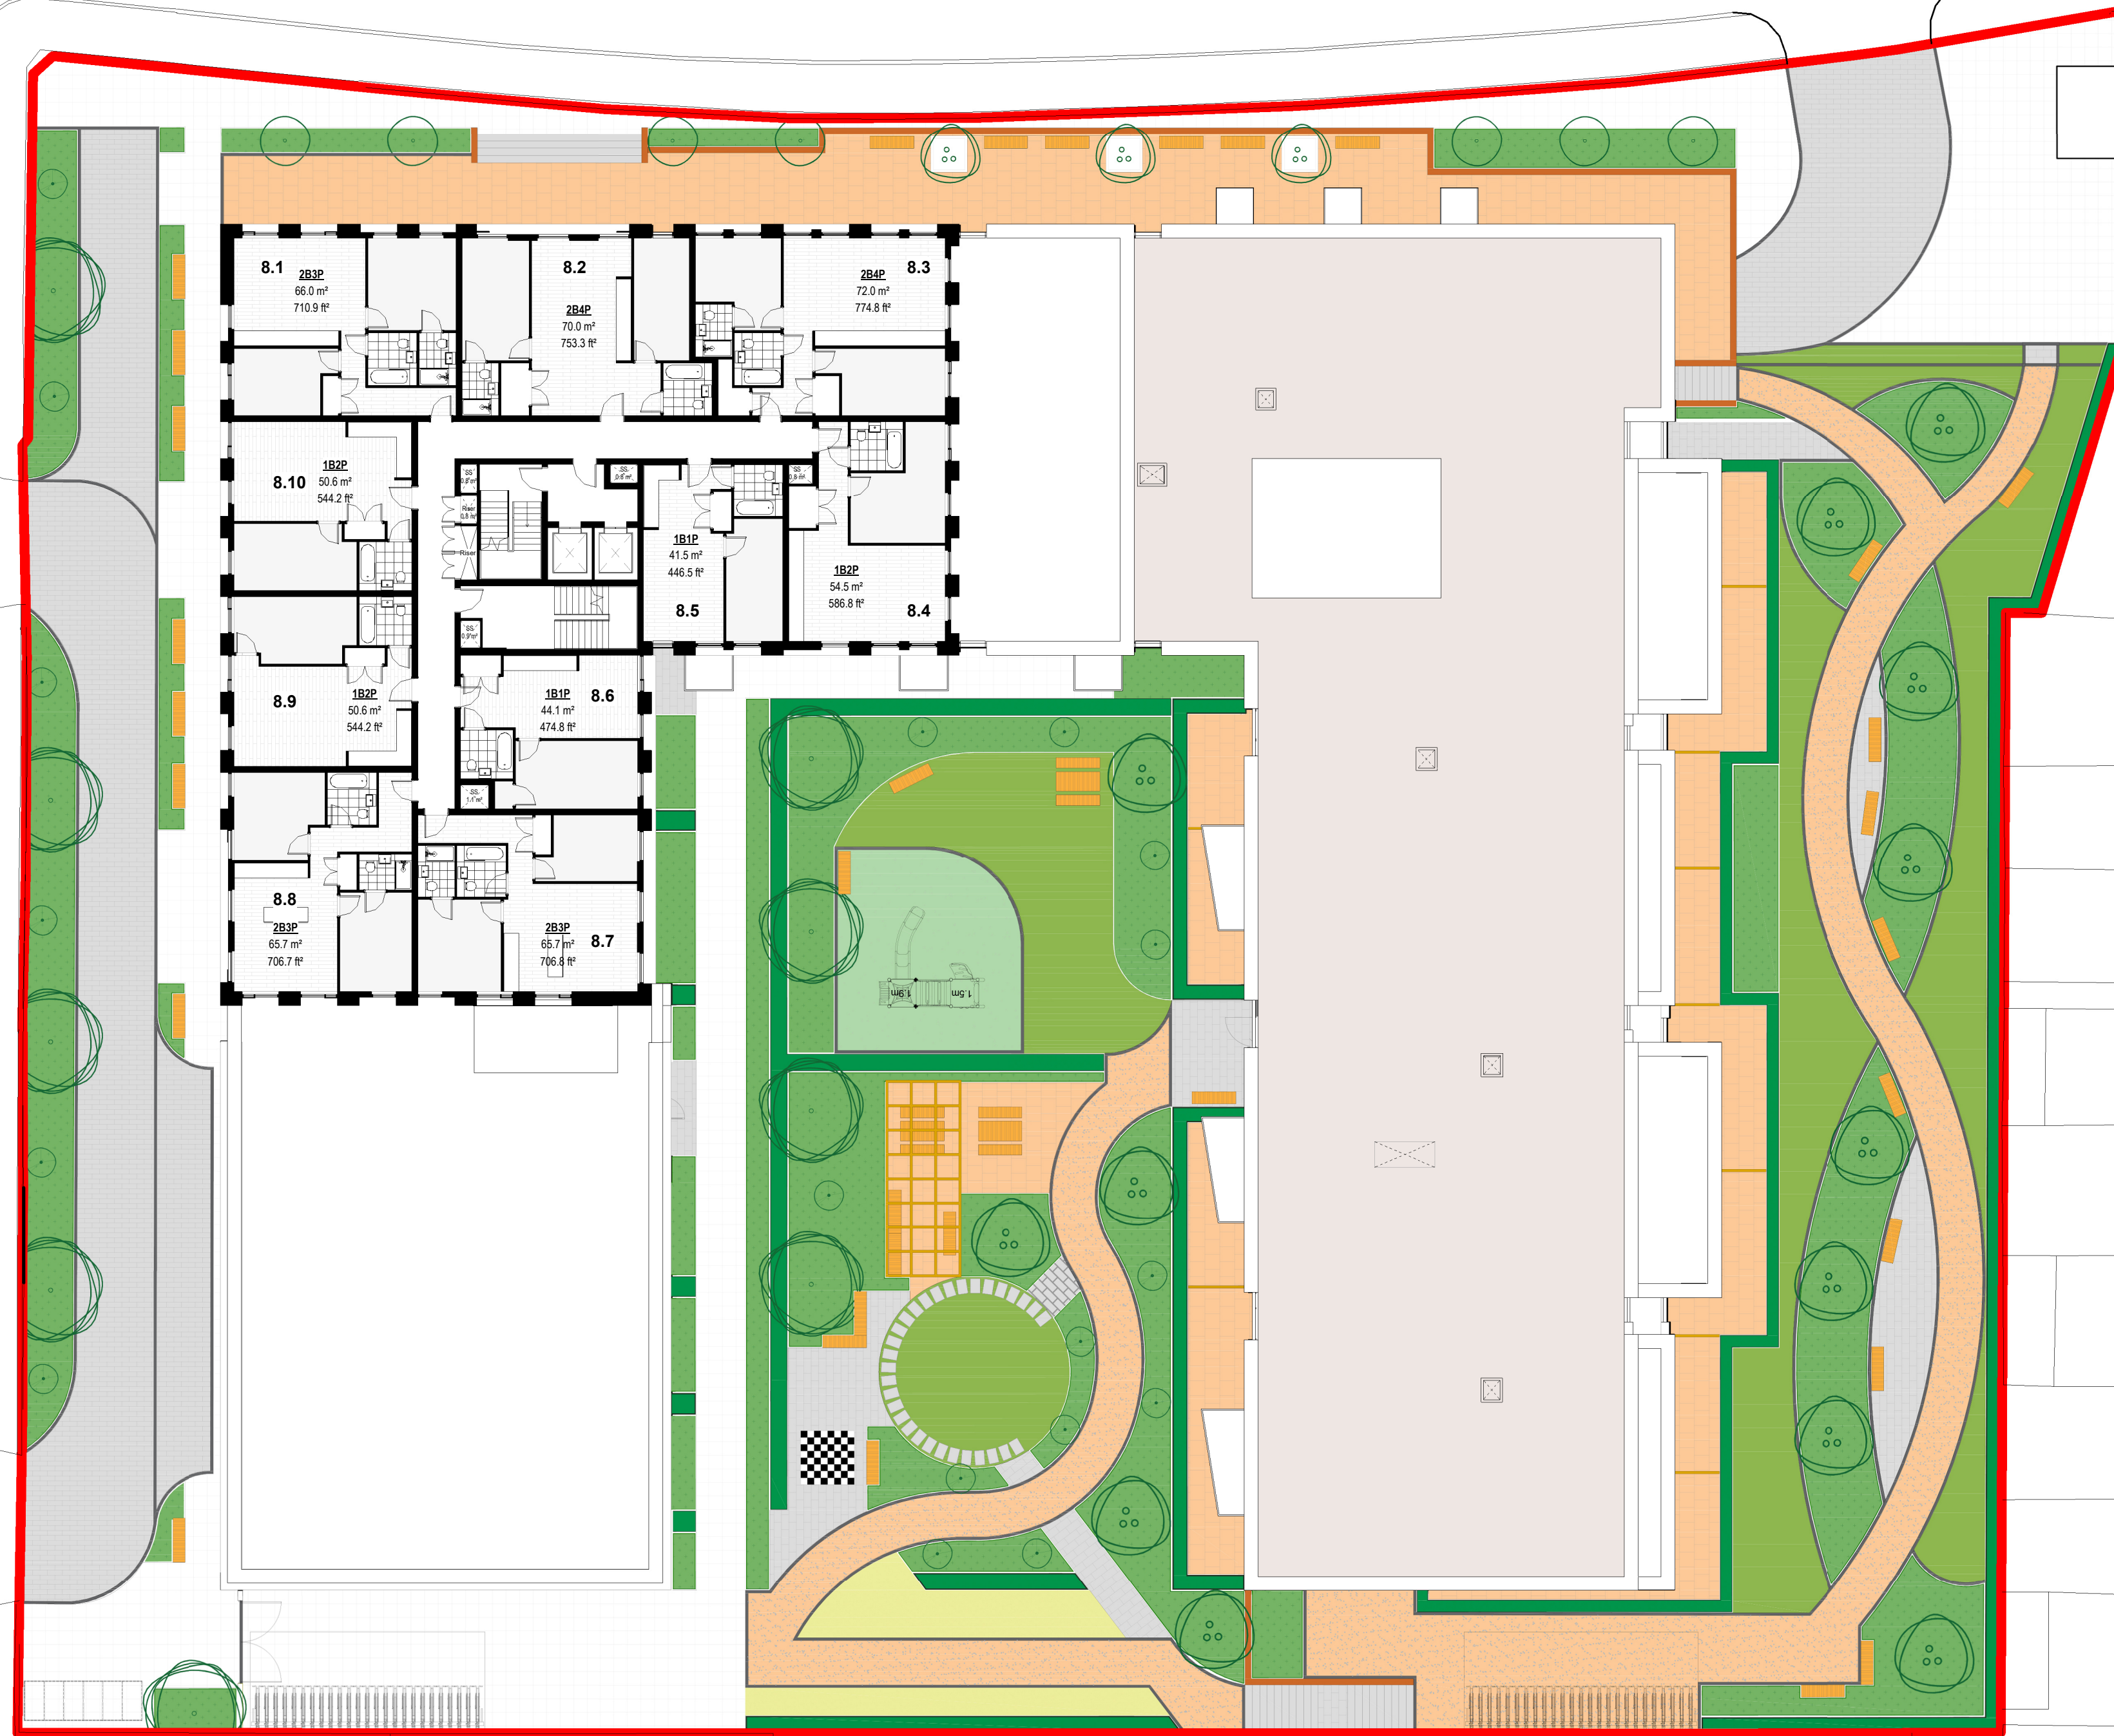

0 10 m 20 m  
SCALE 1:200

The copyright of this drawing is vested with Corstorphine & Wright Ltd and must not be copied or reproduced without the consent of the company.

Rev.	Description	Date	Drawn	Chk.
P10	Amendment to stair core following further co-ordination with Fire Engineer	22.11.23	LF	TM
P09	S73 pack issue following Fire Engineer's feedback	23.10.23	LF	TM
P08	Issue for information for S73 pack of plans containing second stair core and latest landscaping	29.09.23	LF	DC
P07	Planning Appeal layout update issued to Fire Engineers	21.07.23	LF	TM
P06	Issue for information	07.11.22	DD	
P05	Planning Issue	31.03.22	LF	TM
P04	Planning Issue	31.03.22	LF	TM
P03	Planning Issue	23.03.22	LF	TM
P02	Planning Issue	08.03.22	RKo	TM
P01	Planning Issue	14.12.21	RKo	TM

Client:  
SKYBRIDGE  
Project:  
TK Maxx, Watford

Drawing Title  
PROPOSED LEVEL 8 - 16

Drawing Status  
INFORMATION

**Corstorphine & Wright**

Birmingham Studio  
Alpha Building, Suffolk Street Queensway, Birmingham, B1 1TT  
0121 737 8350  
corstorphine-wright.com

Drawing No.  
21473-CW-XX-ZZ-DR-A-0319

Drawn	Checked	Paper Size	Scale	Date	Revision
VD	TM	A1	1:200	DEC 2021	P10