

4 Existing Ground Floor Plan/ Site Plan
Scale: 1:100




4 Existing Street (North) Elevation
Scale: 1:100



Proposal:

All rainwater goods, to be painted RAL7016 Anthracite Grey
Front door and surrounds, timber gates and surrounds (inside and outside faces) to be painted RAL 7005 - Mouse Grey

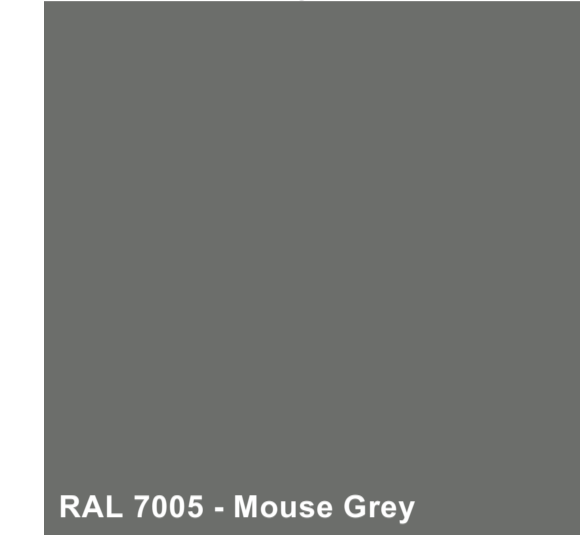

4 Proposed Street (North) Elevation
Scale: 1:100



6 Existing South Elevation
Scale: 1:100



6 Proposed South Elevation
Scale: 1:100



4 Existing West Elevation
Scale: 1:100



4 Proposed West Elevation
Scale: 1:100



rev	date	details	by	rev	date	details	by	notes	client	drawing no.	drawing title	scale
								<ul style="list-style-type: none"> DO NOT SCALE FROM DRAWINGS FOR COSTS, CONSTRUCTION PURPOSES OR ORDERING OF MATERIALS. CONTRACTOR TO CHECK ALL DIMENSIONS ON SITE PRIOR TO COMMENCEMENT OF WORK AND ORDERING OF MATERIALS. DO NOT DEVIATE FROM THE DRAWINGS WITHOUT INFORMING ARCHITECT. ANY DISCREPANCIES ON SITE MUST BE REPORTED TO THE ARCHITECT IMMEDIATELY. ALL WORK TO BE IN ACCORDANCE WITH CURRENT BRITISH STANDARDS AND THE CURRENT BUILDING (SCOTLAND) REGULATIONS. ALL WORK TO BE CARRIED OUT IN ACCORDANCE WITH MANUFACTURERS INSTRUCTIONS THIS DRAWING IS NOT TO BE REPRODUCED WITHOUT PERMISSION. COPYRIGHT JEFCOATE ANDERSON ARCHITECTS LTD 2022 	L Maitland Painting of external joinery and rainwater goods 33 Court Street, Haddington EH41 3AE	0828-33 PL 001	Existing & Proposed plans and elevations	as shown @ A1
										status		date
										Planning and Listed Building consents		Dec 2023
												drawn: GJ
										Jefcoate Anderson Architects Ltd 54 Warrender Park Road Edinburgh EH9 1HH Tel: 0131 229 0001 office@jefcoate-anderson.co.uk www.jefcoate-anderson.co.uk		