

Section Drawing - Illuminated Sign (1200mm x 1200mm x 100mm)


Front View



Side View



Inside View

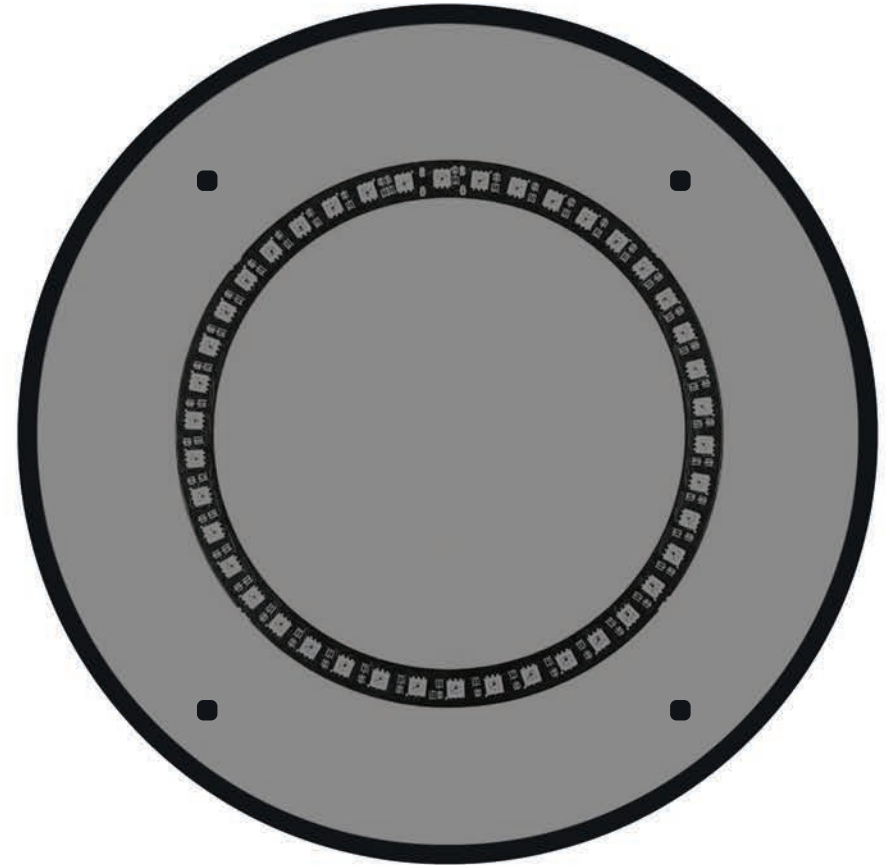

SCALE 1:10



SCALE 1:10 @A4

Actual Size – Proposed Illuminated Sign

Halo Effect Example

1200MM

1200MM





SCALE 1:10




SCALE 1:10 @A4

Section Drawing - Illuminated Sign (1200mm x 1200mm x 100mm)

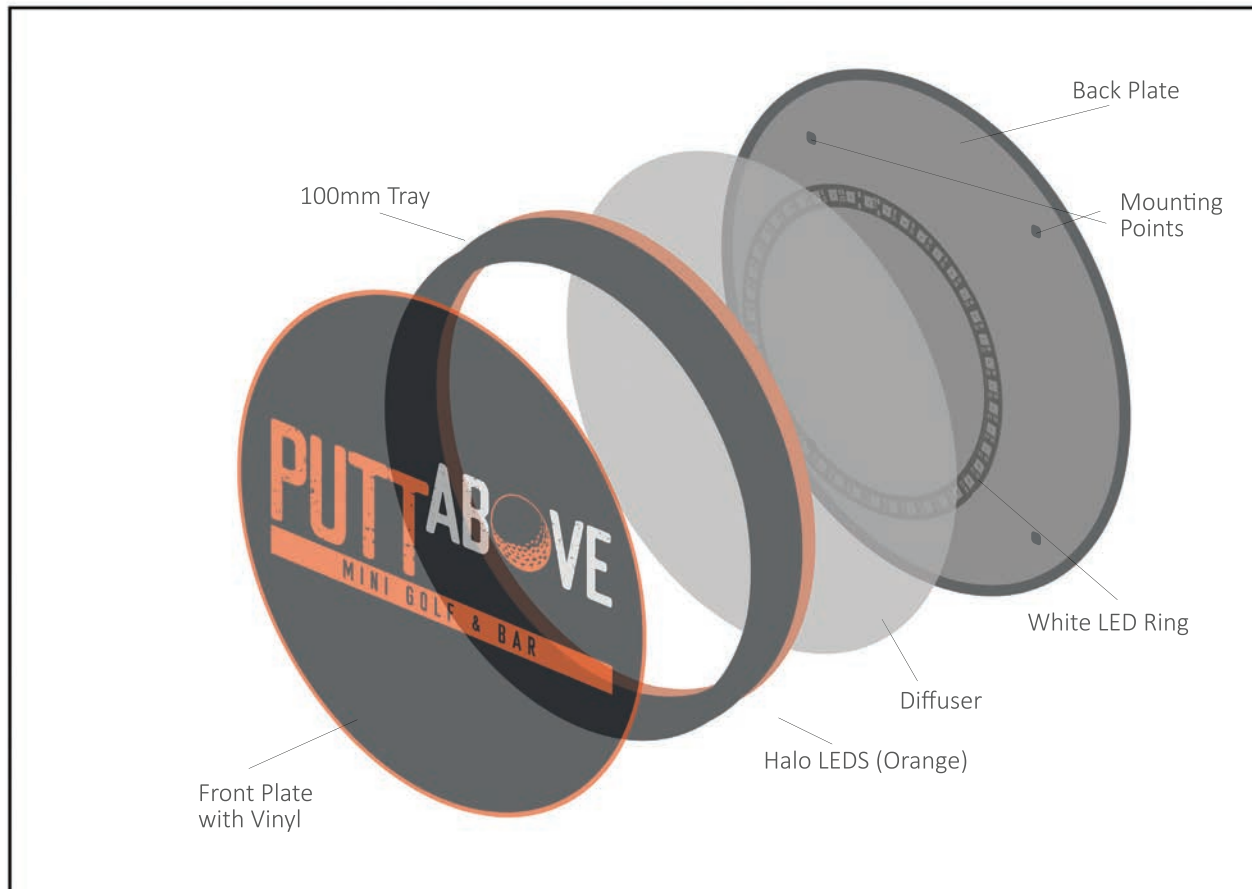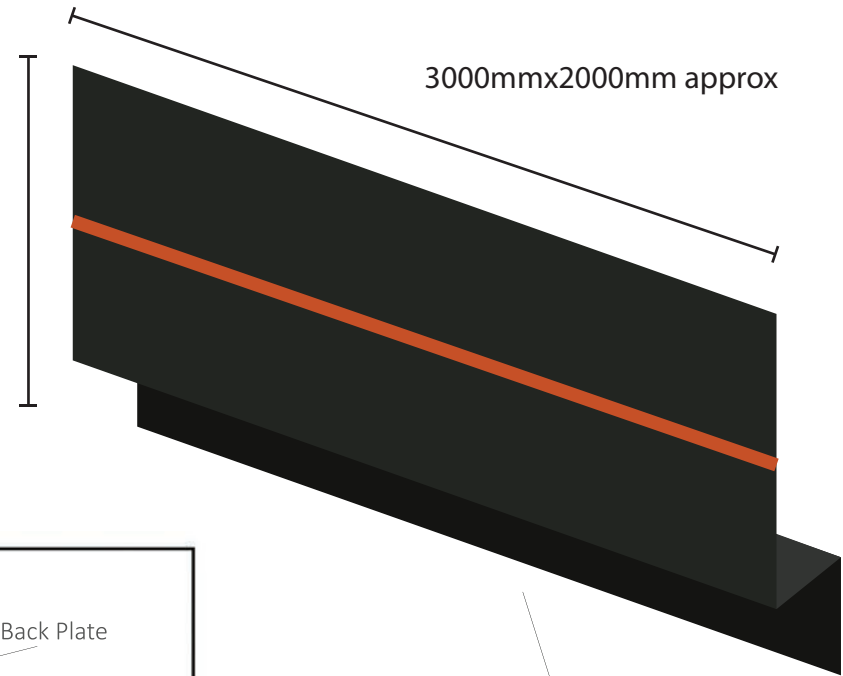





Proposed Projecting Sign (600mm x 4500mm)

Not to scale

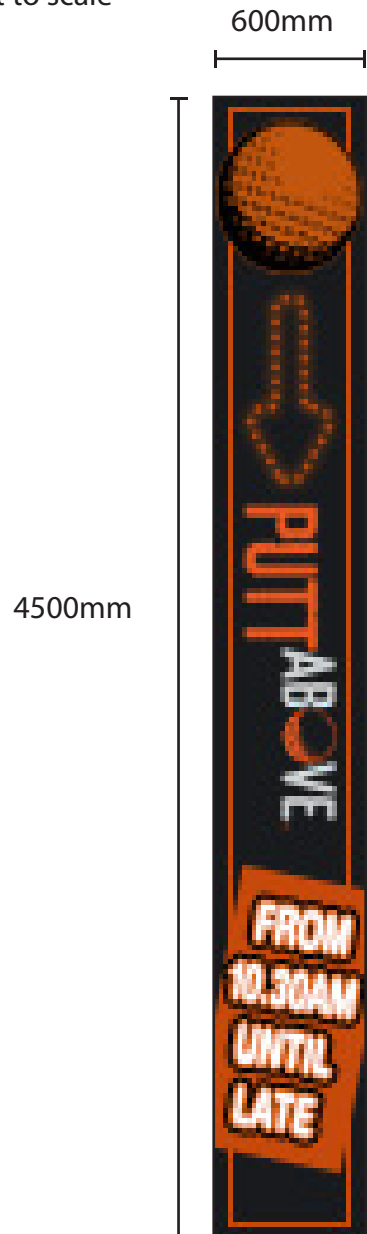


Wall

Goal Post Display 2x (500mm x 2250mm) (2500mm x 750mm)

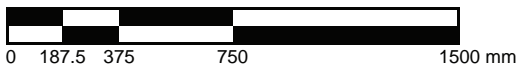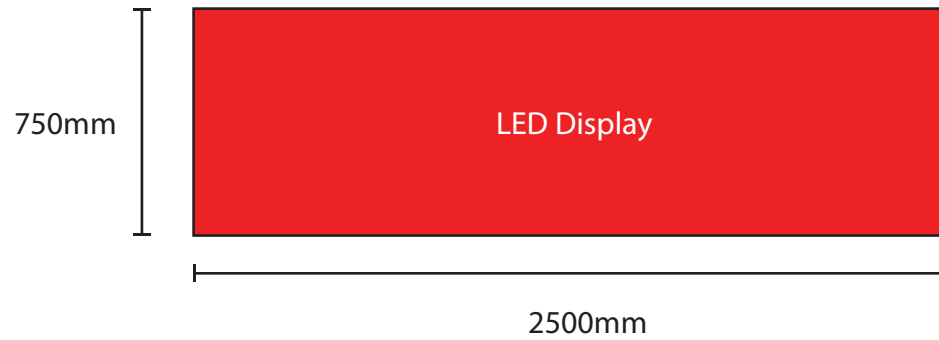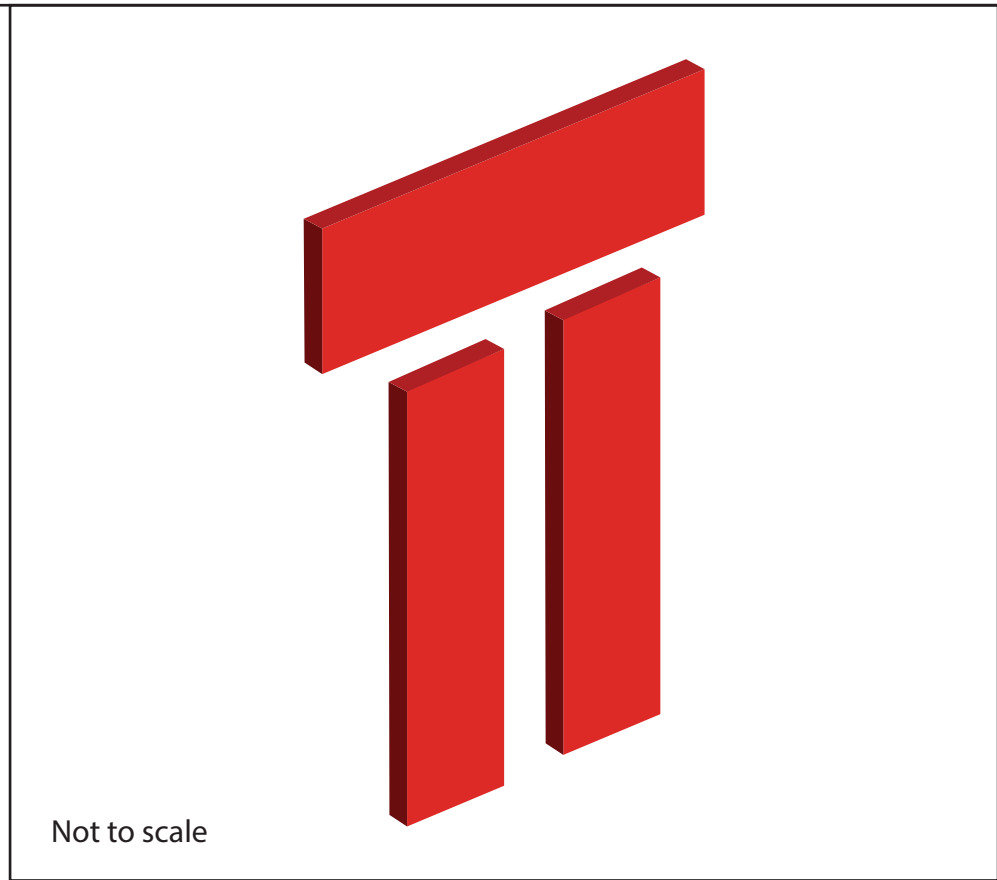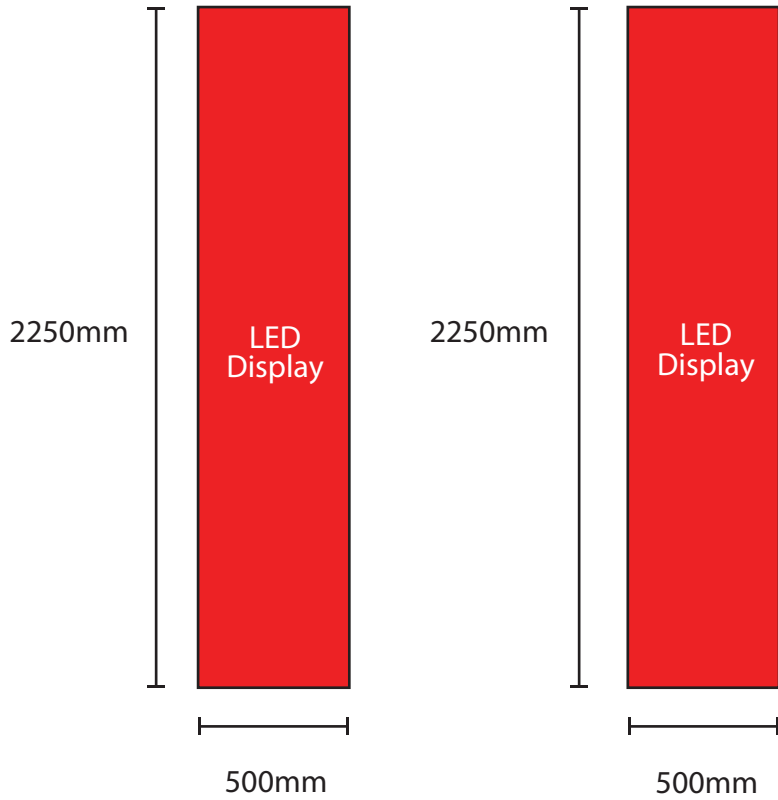


Scale 1:25 @ A4


LED Projecting Display (1920mm x 480mm)

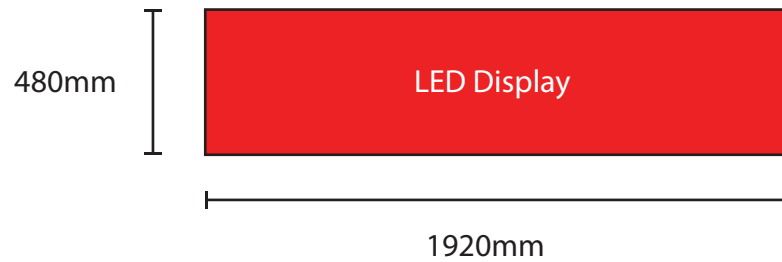

Distance from ground
3800mm approx

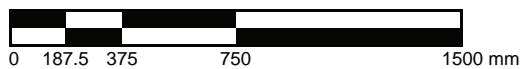

Scale 1:25 @ A4

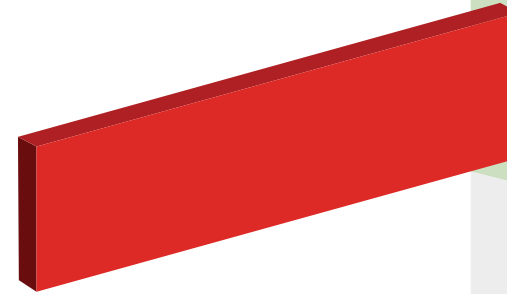

Static Signage

Entrance

Not to scale