
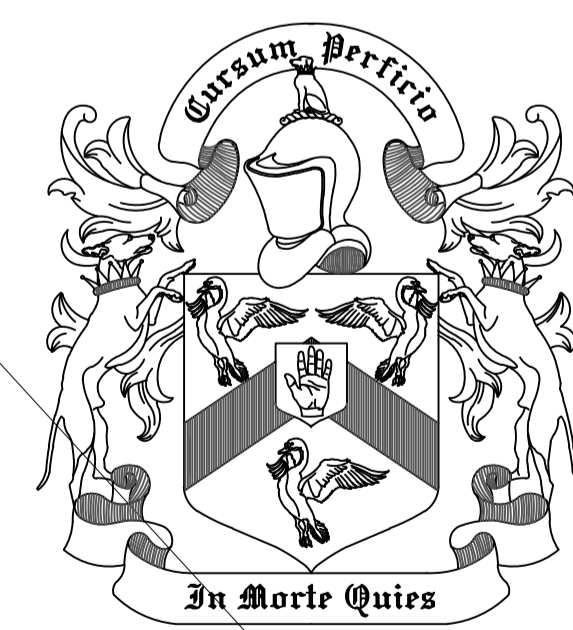


# Proposed Block Plan

Scale 1:100 @ A1

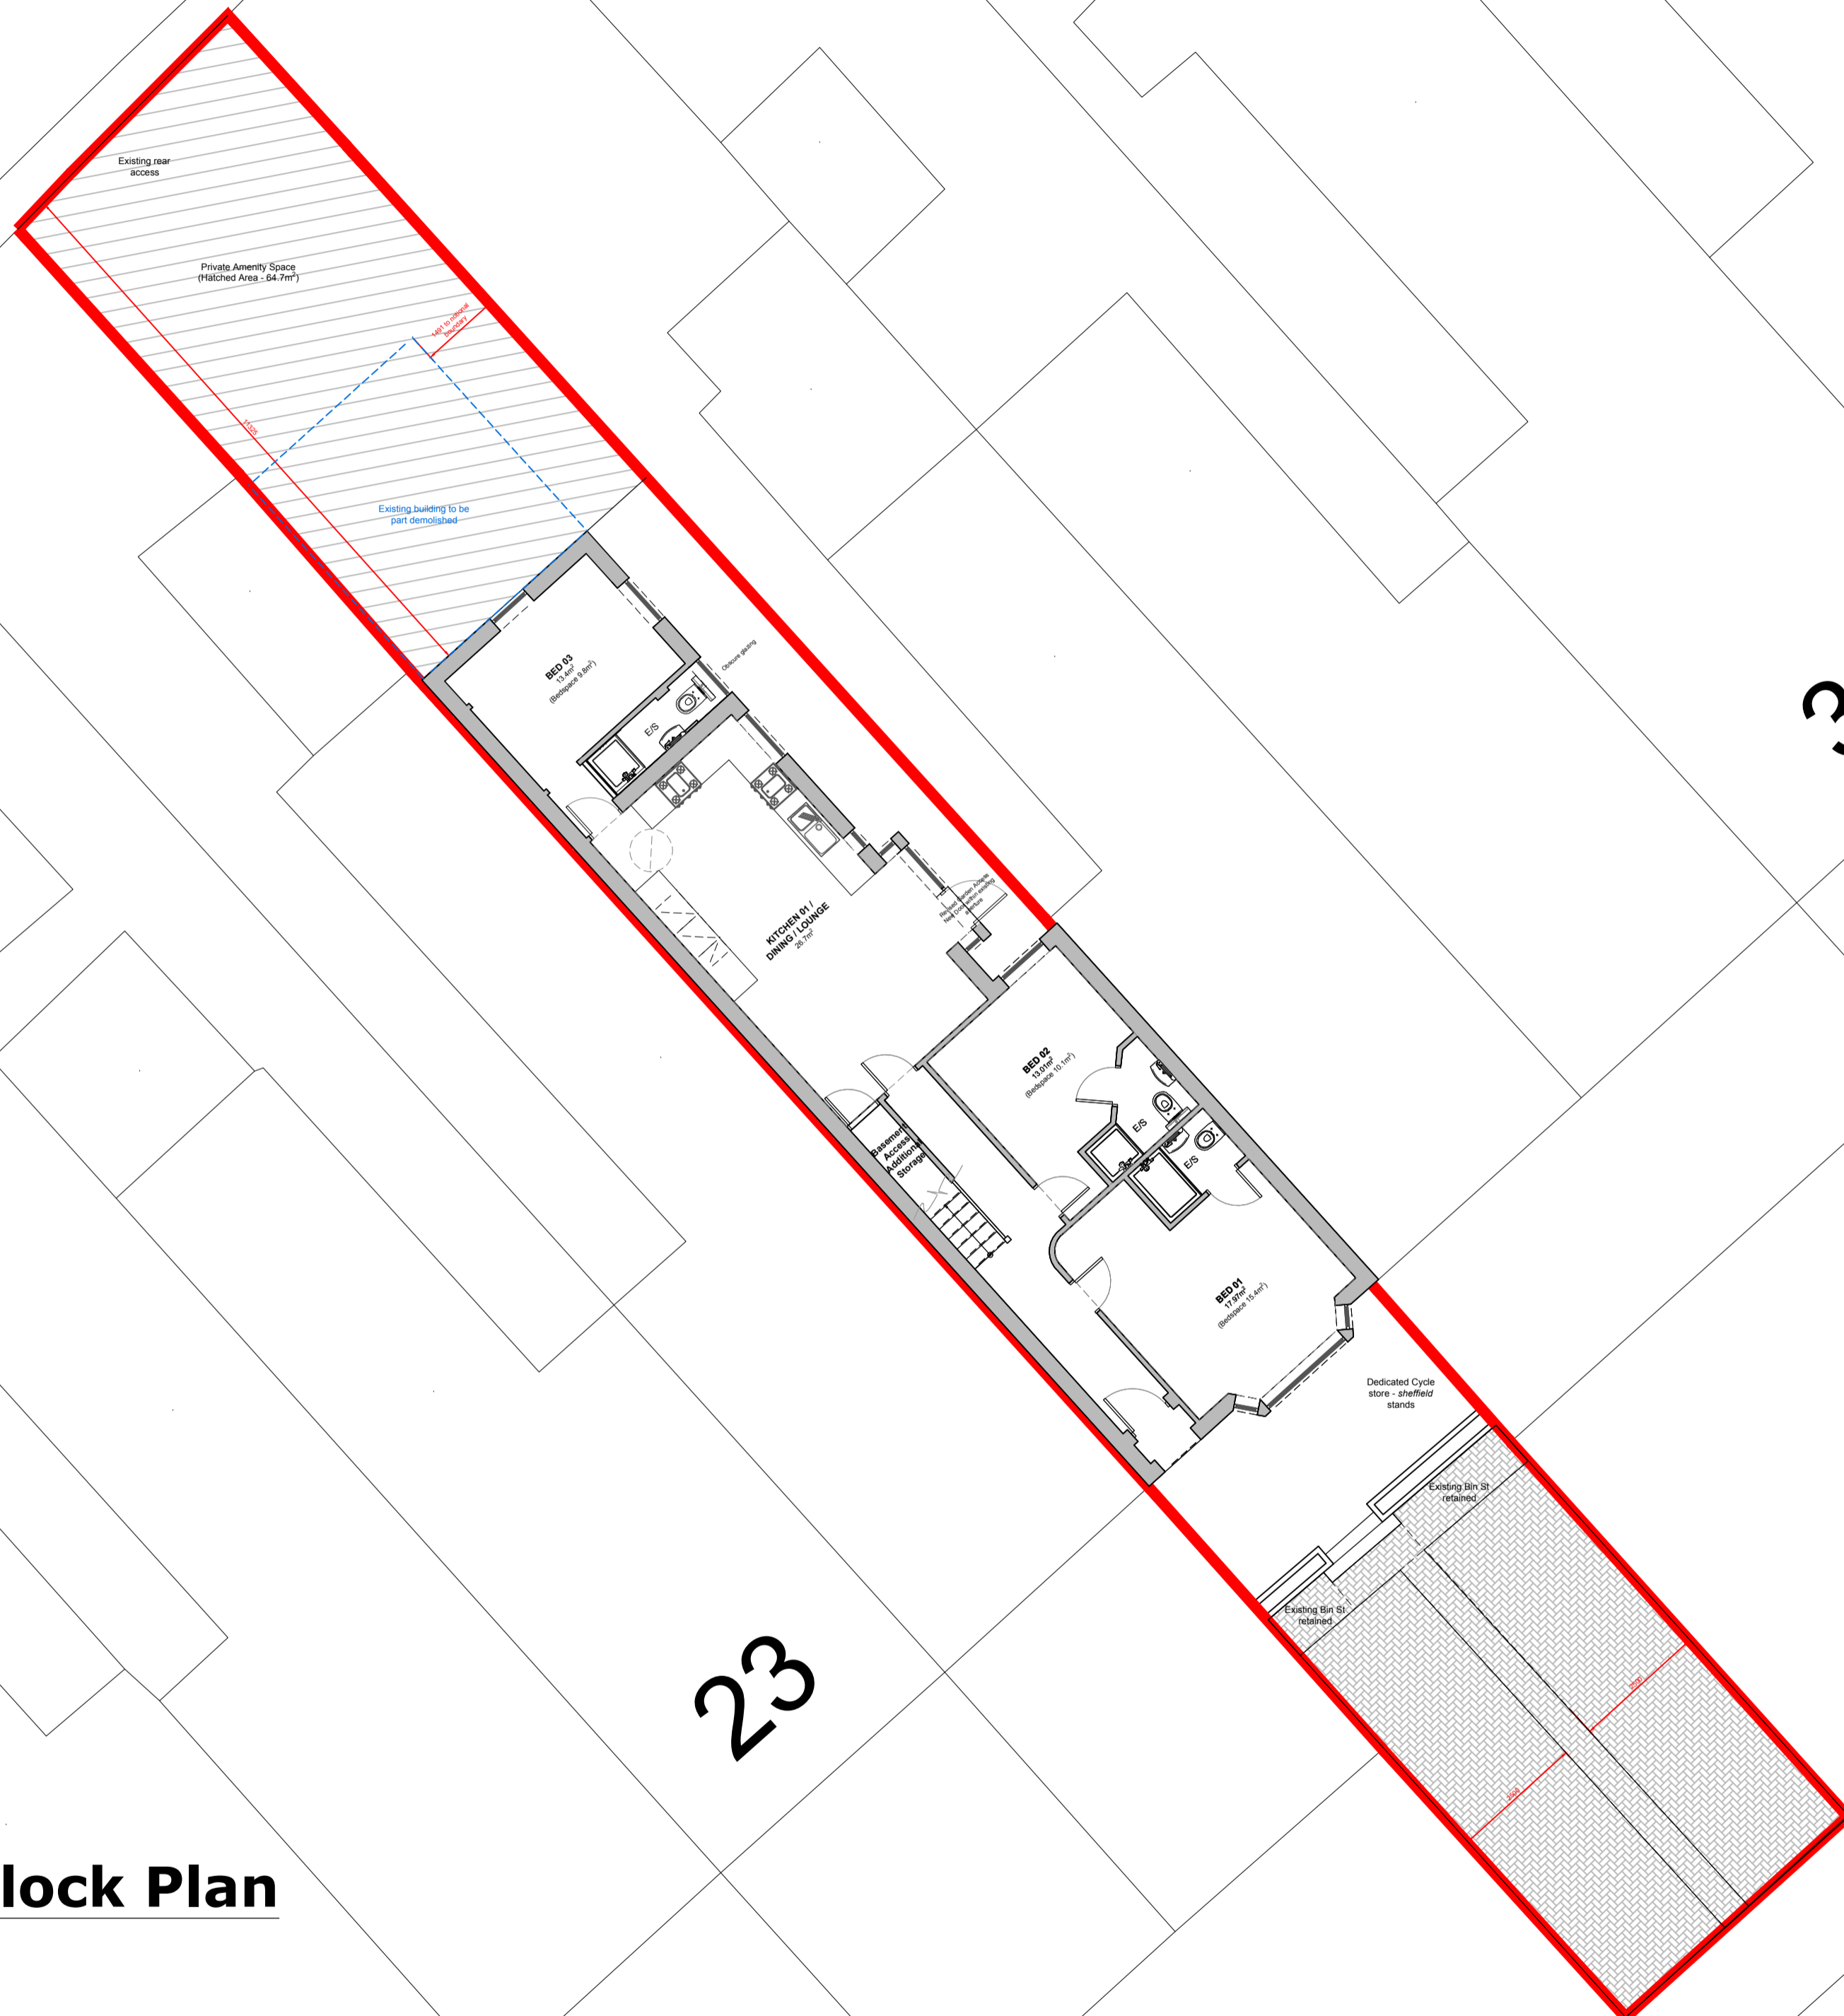

**WOOLRICH HUNTER**

architecture & planning

Rev / Date	Details
A / Oct '23	Amended following consultation with LPA Officer
B / 28.11.23	Existing single storey rear extension reduced


**WOOLRICH HUNTER**

2B The Boskins • Church Road • Tarleton • Preston • PR4 6UP

t: 01772 500 244 • www.woolrich-hunter.co.uk

Practice regulated by RIBA & CIAT

Do not scale from this drawing. All dimensions must be checked and verified before preparing production drawings or commencing works. This drawing and its design is the copyright of Woolrich Hunter and may not be reproduced in any form whatsoever without their prior express written consent.

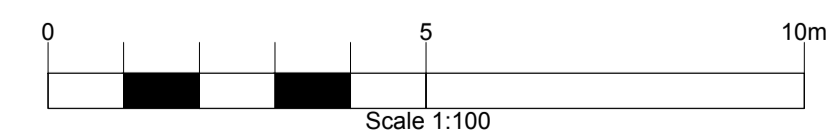

**For  
Comment**

A1	Client:	Premium Living
	Job No:	23.008
	Drawing Title:	Proposed Block Plan
	Drawing No:	PL02
	Scale:	As Shown
	Date:	Jun '23
	By / Check:	*****