

NOTES
 Contractors must check all dimensions on site. Only figured dimensions are to be worked from.
 Discrepancies must be reported before proceeding.
 The drawing is copyright.

C	31/07/23	New scheme proposal
B	02/07/22	Scheme amended
A	22/06/22	Original scheme submitted to EA/TA/EA
		Date
		Revision

SETSQUARE SOLUTIONS LIMITED
 Registered Architectural Firm
 27 Dunfermline Crescent
 Tullycreegan, Ballybrannagh,
 Dublin 15, D15 H3M4
 Email: info@setsquare.com
 Tel/Fax: (01) 81 968 1801
 Mob: 07884 00253


S E T SQUARE
 Architectural Design & Building Supervision Project Management

Mr and Mrs Duncan
 Tadley Place, Church Lane
 Baughurst, Tadley

**Proposed single storey
 side extension
 Proposed plans**

SCALE: 1:50 @ A0
 DATE: Aug 2022
 DRAWN BY: K.M.

DRAWING REF: 000866/04
 C

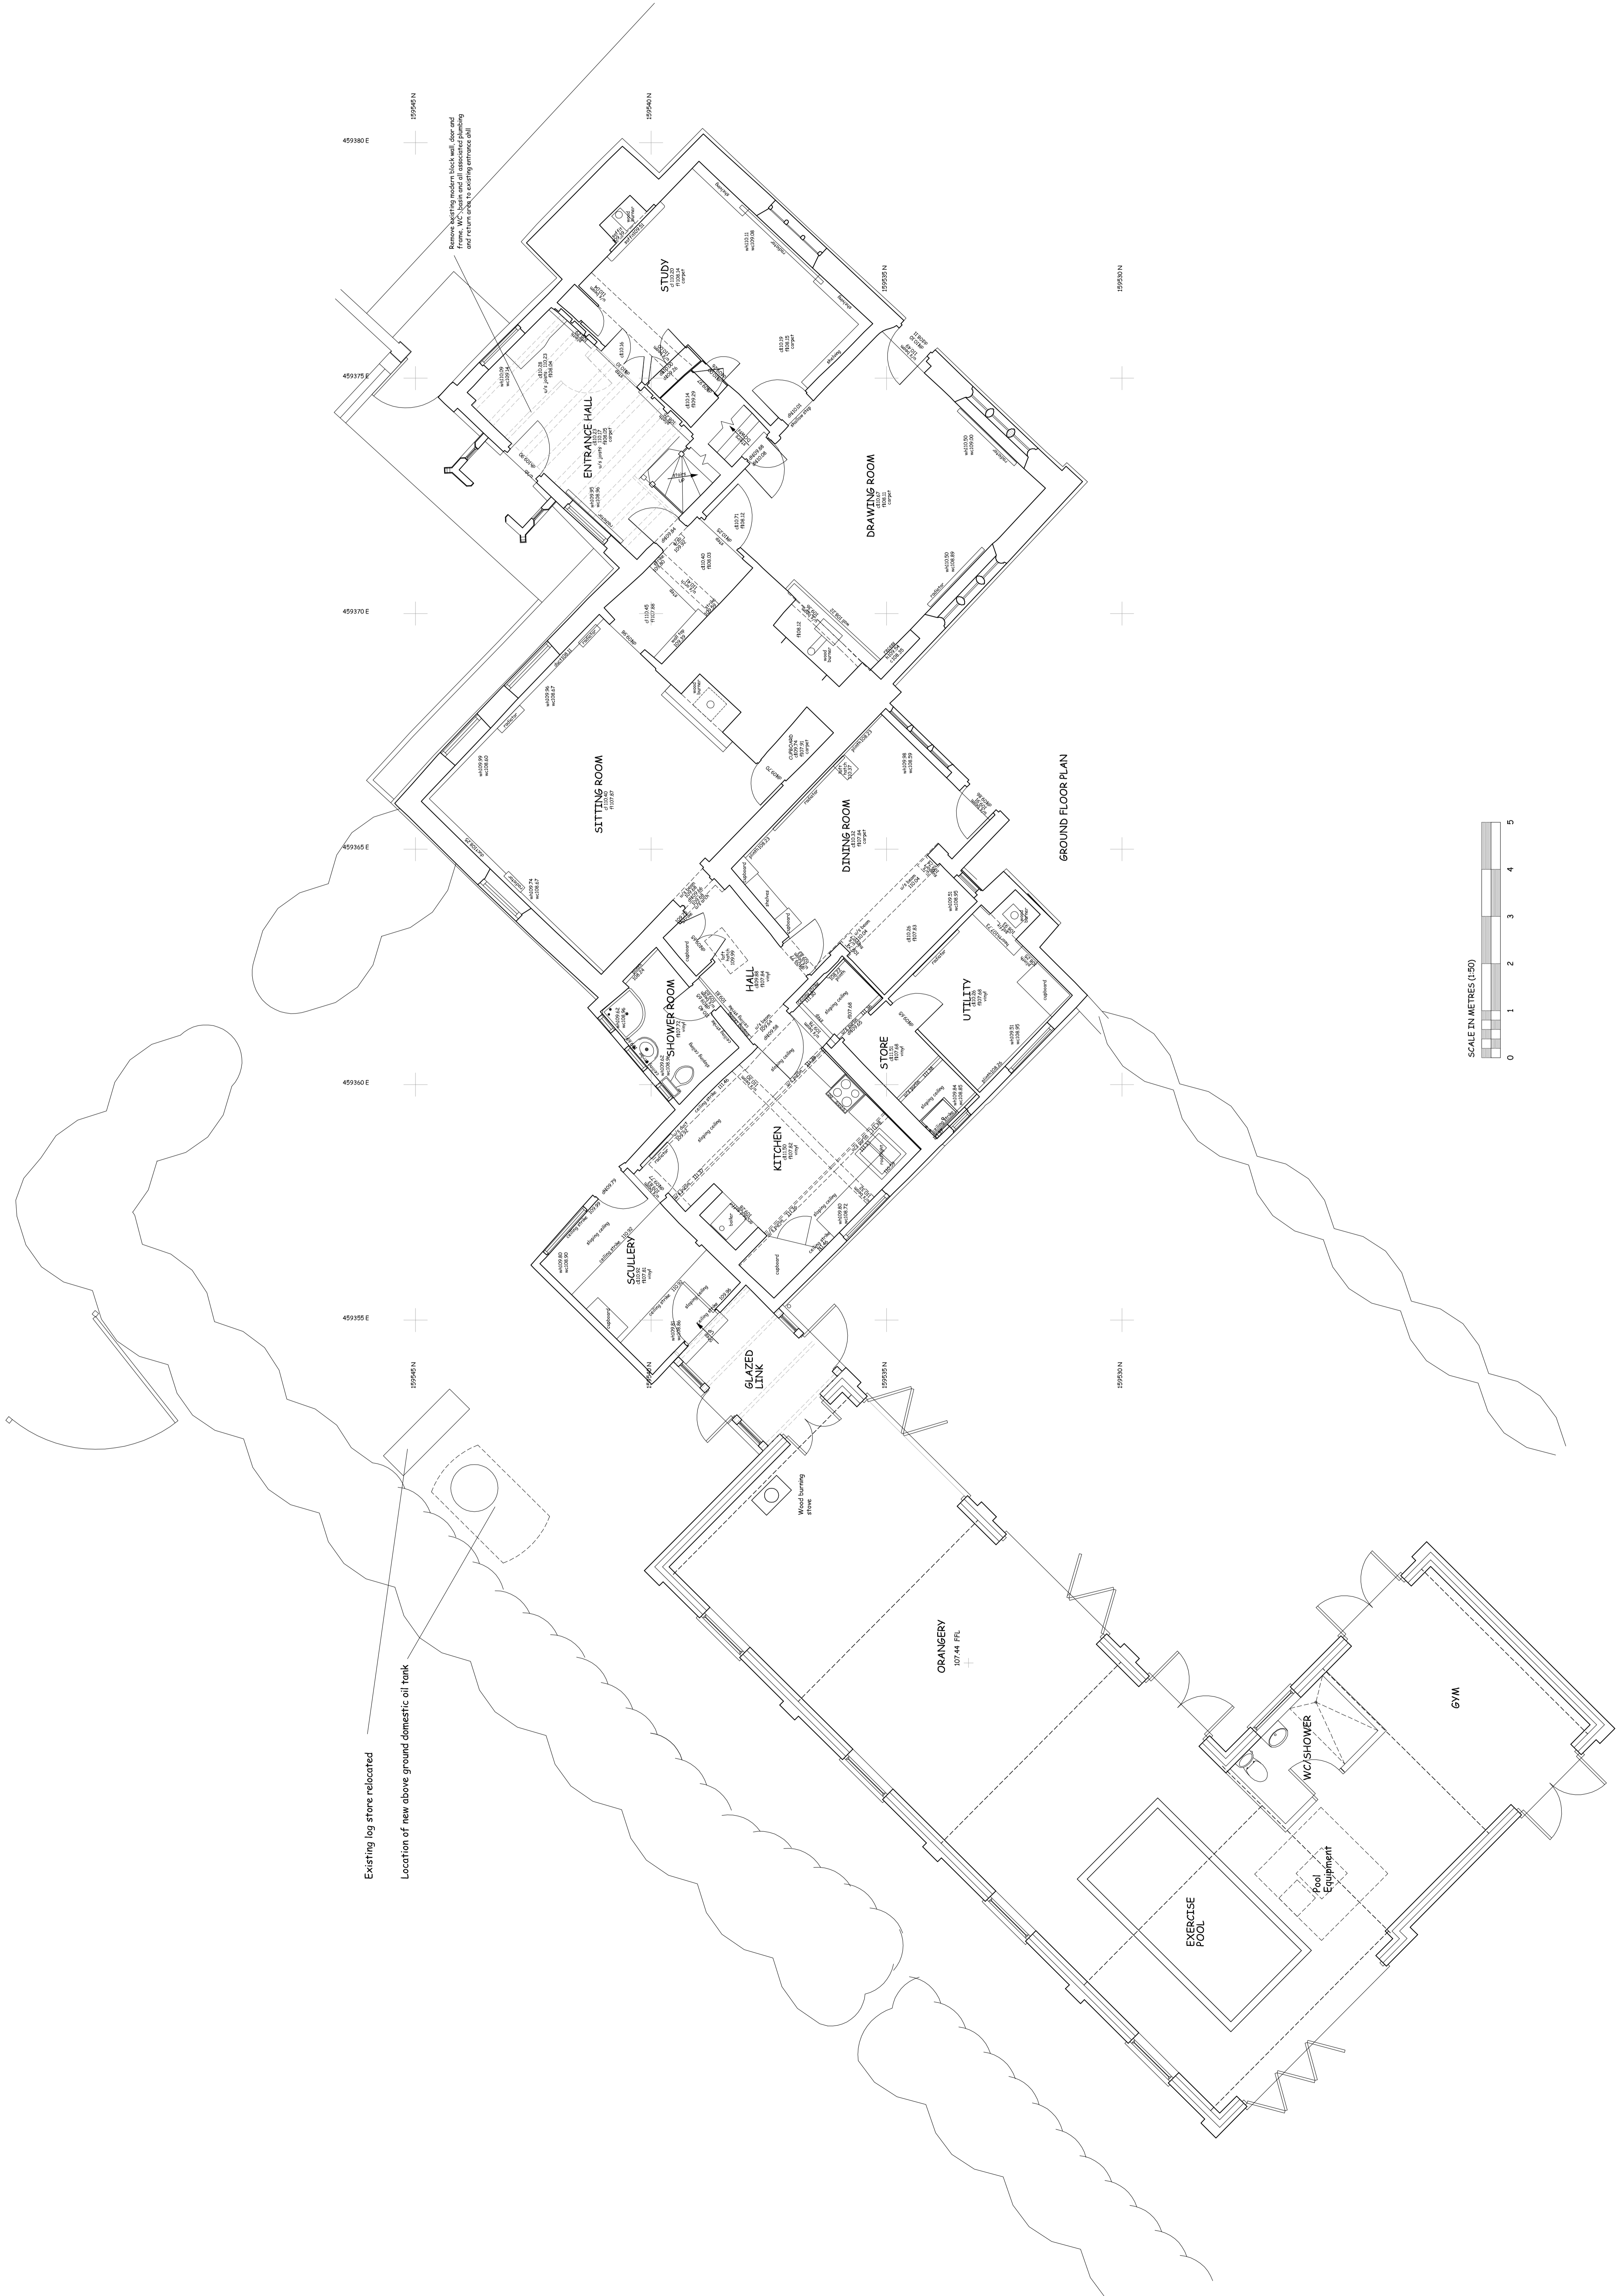

Existing log store relocated
 Location of new above ground domestic oil tank

