



**Material key:**


- 1 Double glazed PPC metal windows.
- 2 Double glazed PPC metal doors.
- 3 Timber cladding.
- 4 Render.
- 5 Tiled roof.
- 6 PPC rainwater goods.

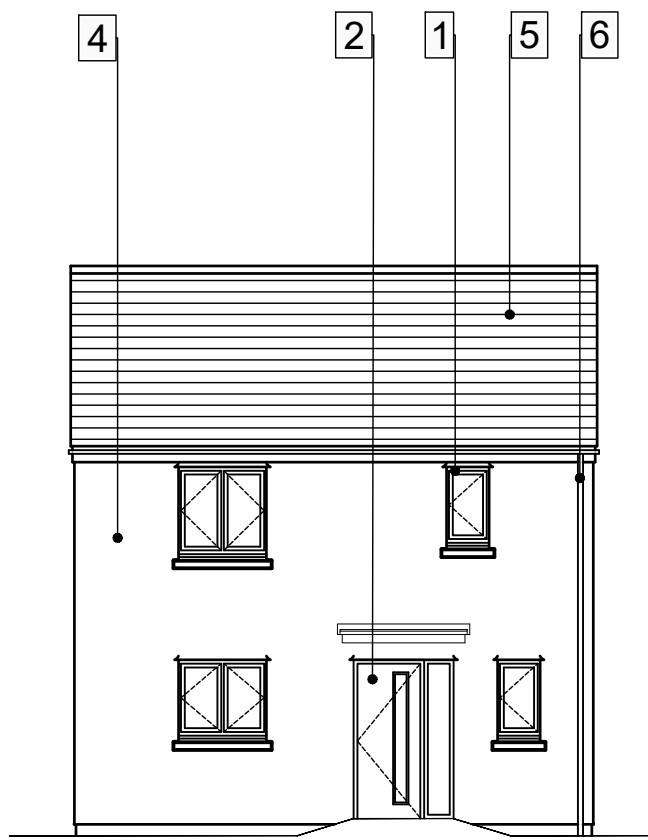


FRONT ELEVATION

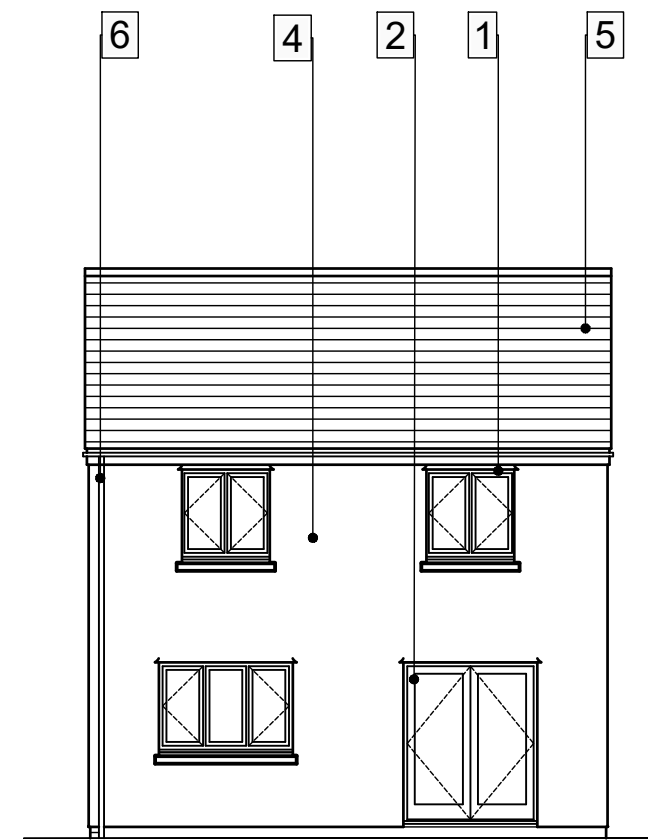

REAR ELEVATION

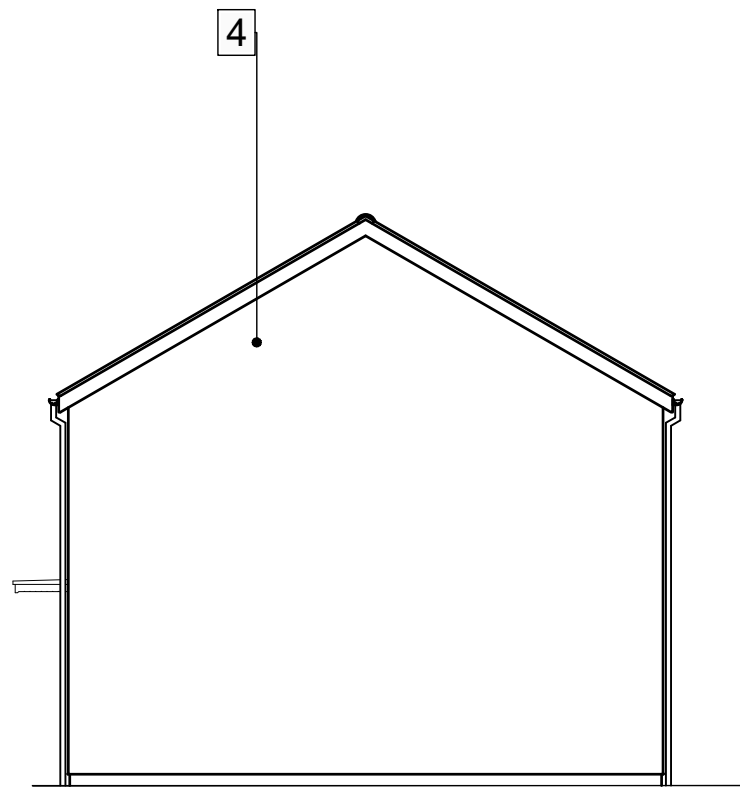

SIDE ELEVATION

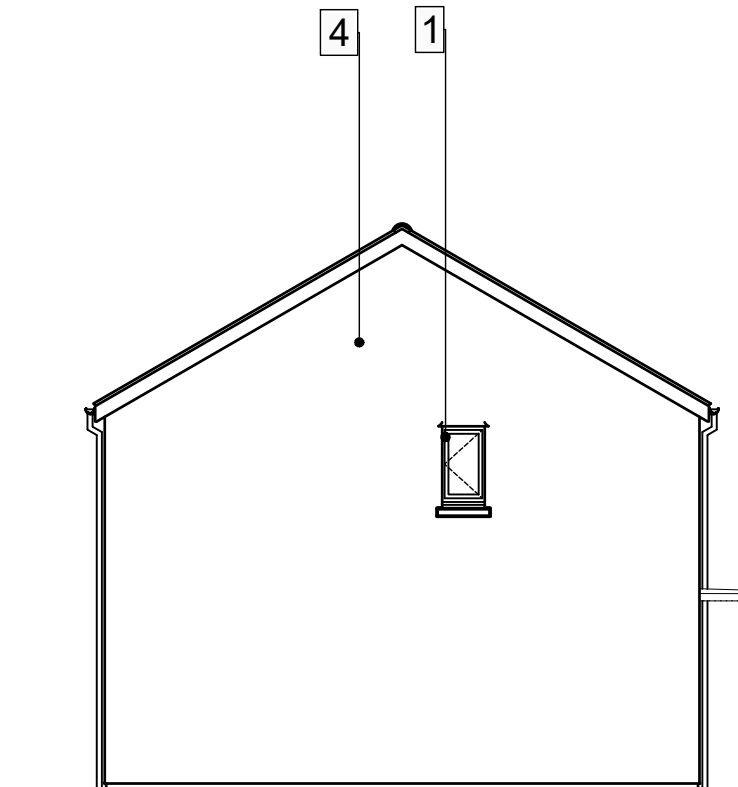

SIDE ELEVATION

HOUSE TYPE 3

