


Notes:
CONTRACTOR TO VERIFY ALL SIZES ON SITE BEFORE COMMENCEMENT

Notes:
These notes do not comprise a full specification. The drawings are for planning application purposes only and are not working plans. They do not comprise a complete specification for the whole of the works. Their primary function is to assist the local authority planning officer to determine approval or refusal of the works laid out on this and other drawings.
Therefore, this drawing and others that are associated with this application are not, nor do they, form part of a building regulations application and as such they do not need to comply with building regulation standards.
Further drawings will be produced to facilitate full construction to building regulation subject to instruction by client and planning application approval by the relevant local authority planning office

- Proposed Materials:
- Roof:
 - 60mm composite panel steel sheets
 - G.R.P. roof lights
 - Elevations:
 - 40mm composite panel steel sheets
 - Brick elevations to 2660mm
 - Windows & Doors:
 - Anthracite UPVC
 - Roller Shutter Doors:
 - Steel, Anthracite Grey
 - Rainwater Goods:
 - Steel Gutter & 3 x 4" downpipes

Scale Bar 1:50

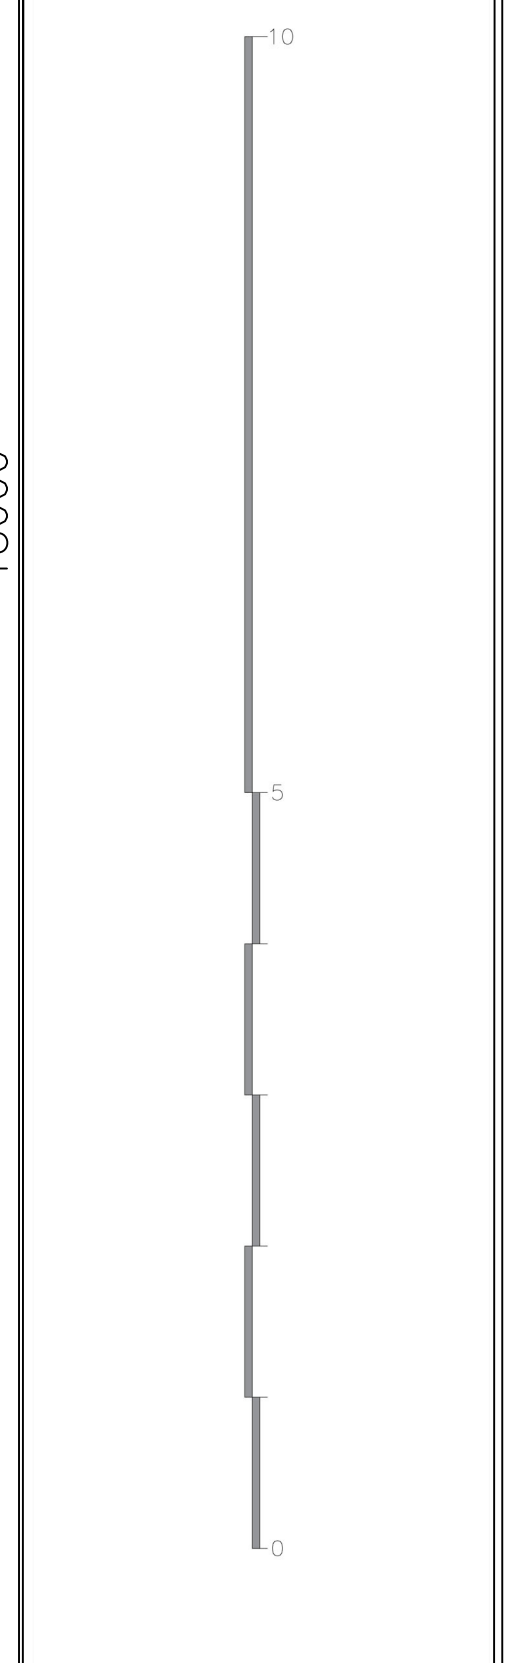

Revisions Table:

Rev	Scale	Bar	Added	31.7.18




Horton Farm Bungalow, Bradworthy, EX22 7RB
07833941924 01499 231842 www.ahadesigns.co.uk

Project Name & Address:
Development of Commercial Building
Land At:
E: 195767, N: 055354
Trethosa Road
St Stephen-in-Brannel
Cornwall, PL26 7RR

Drawing Title:
Contextual Elevations

Paper Size	Scale	Date	Drawing No
A1	1:50	15/09/2021	AHA-03

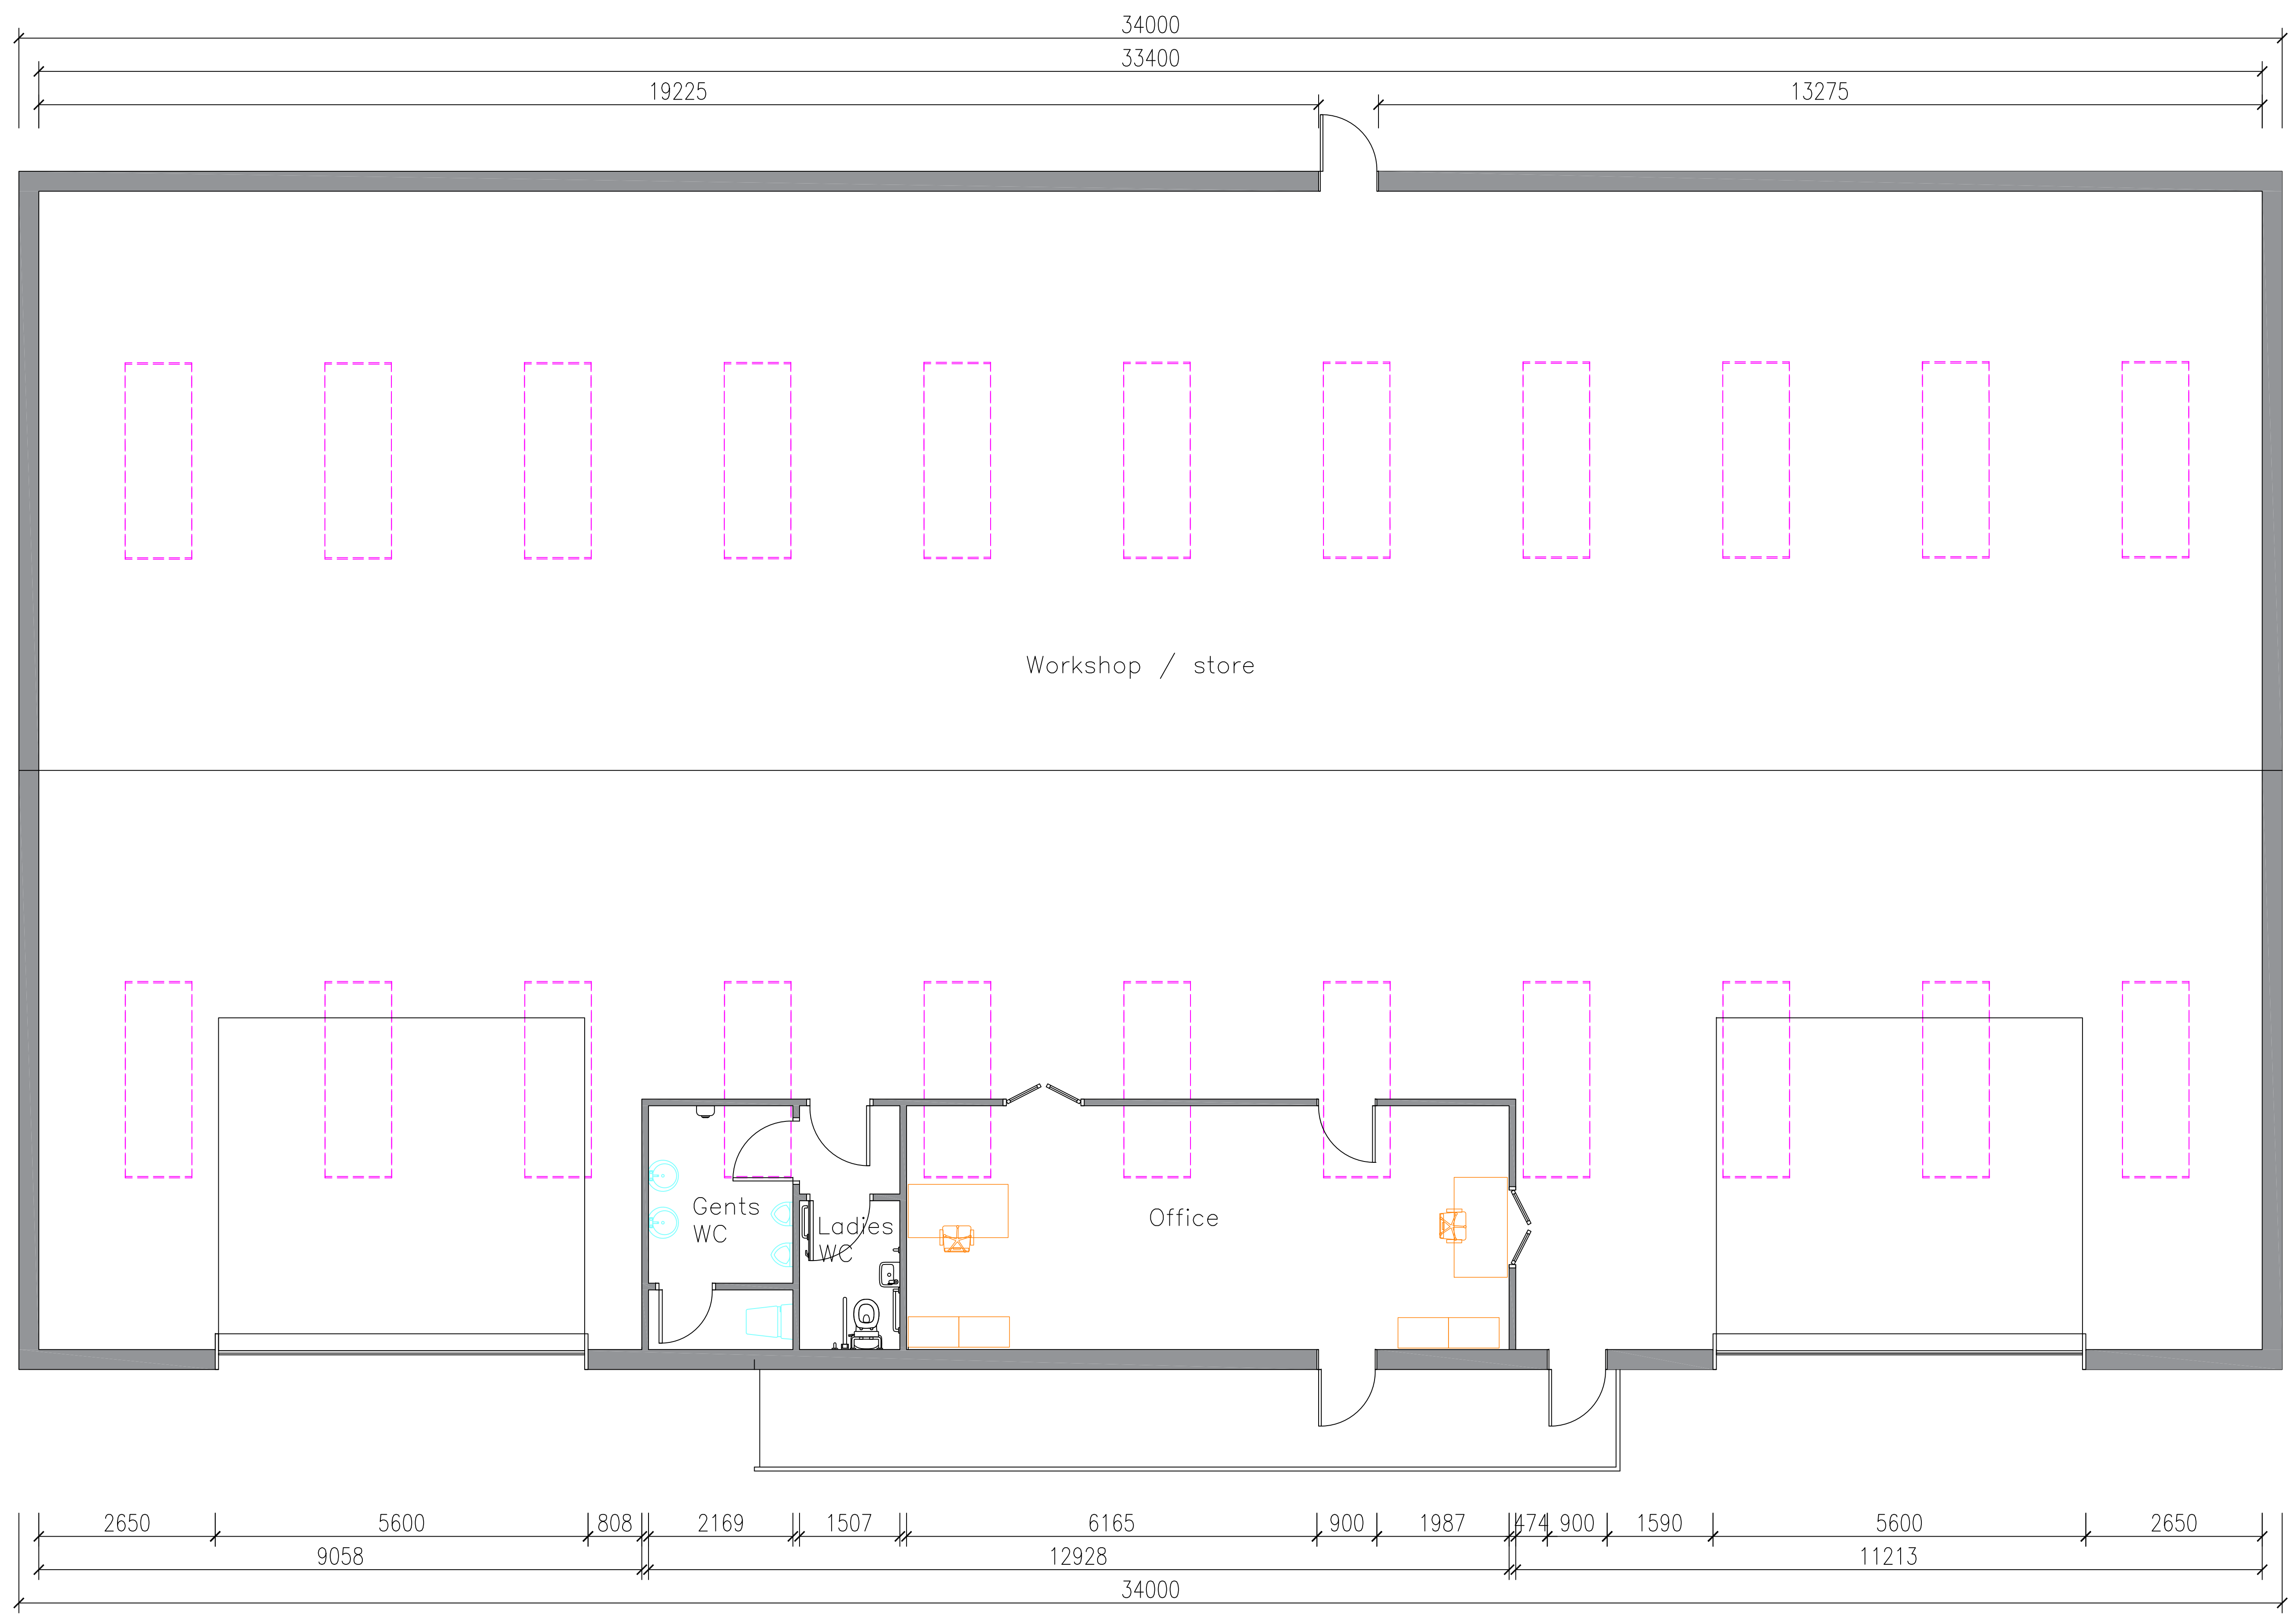

18000
13638
3762
1240
1326
896

13638
17400
18000
3662

2650 5600 808 2169 1507 6165 900 1987 474 900 1590 5600 2650
9058 12928 11213
34000