



Side View

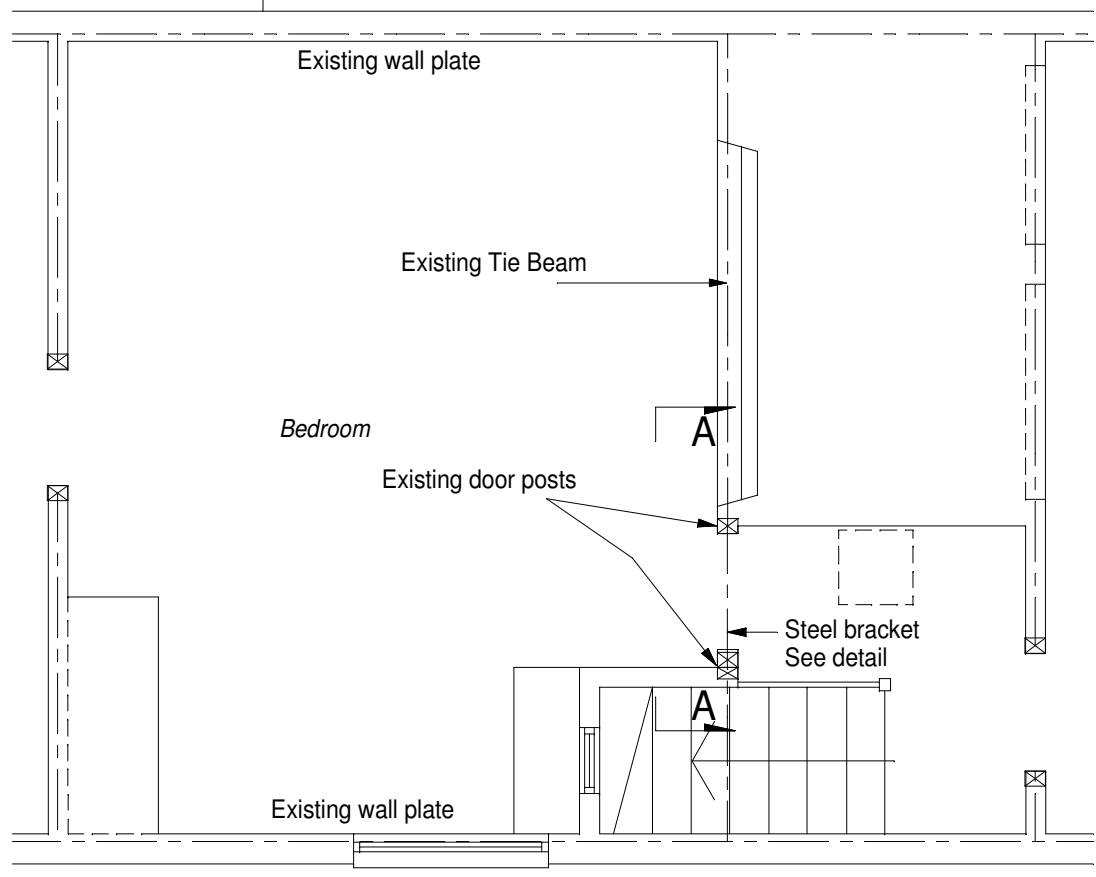

Part-First Floor Plan @ 1:50

Section A-A @ 1:25

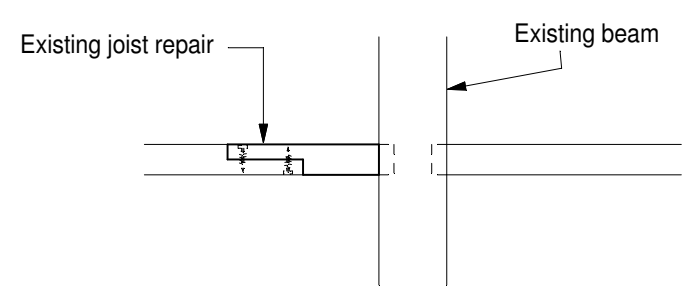

Typical Joist Repair Detail -Plan View Over Sitting Room

Rev	Date	Details
A	17/11/23	Bracket Detail changed/Joist repair detail added
In the event of any queries please contact: A.Rezai		
Title		Chapel Cottage, Market Weston West Suffolk Structural Improvement
For		Sir Jeremy and Lady Isaacs
Job No:	Drg No:	Date:
23/070	D1	17/11/23
Print Scale:		Rev:
1:25 @ A3		A

ADAM POWER
ASSOCIATES

Consulting Civil/Structural Engineers
Church Farmhouse, The Green, Banham, Norfolk, NR16 2HW
Tel 01953 887539 Fax 01953 887479
email: abdul@adampower.co.uk