


SECTION AA 1:10

0 10 20 30 40 50 CMS

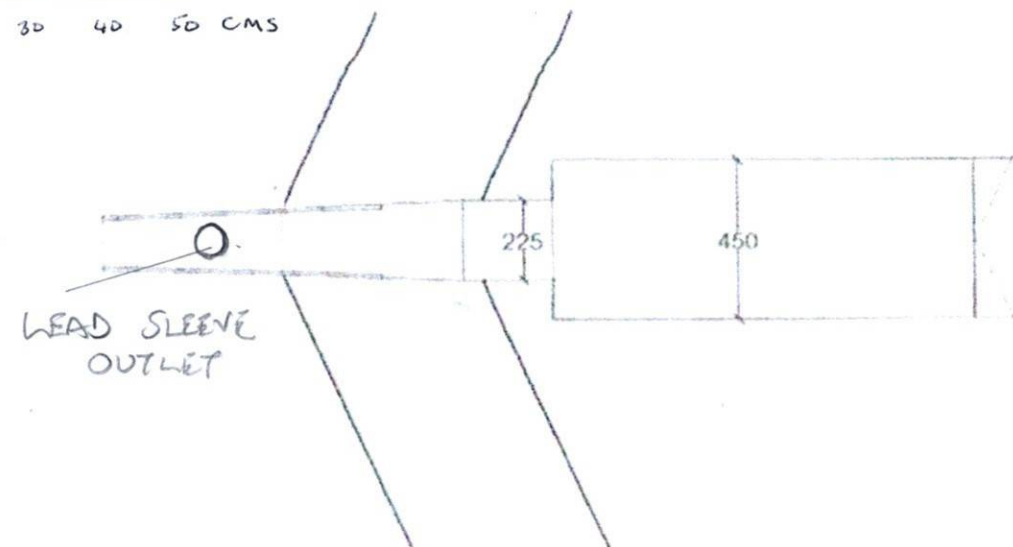

PLAN 1:20

0 20 40 60 80 100 CMS

REV		
ALL DIMENSIONS TO BE CHECKED ON SITE. ANY DISCREPANCIES TO BE REPORTED TO THIS OFFICE.		
CLIENT	COWDRAY HERITAGE TRUST	
JOB	PROPOSED DOWNPIPES	
TITLE	CONDUIT HOUSE - GUTTER SPOUT DETAIL AS PROPOSED	
DATE: NOV 2023	DRAWN SC	Scale 1:10 @ A3
COPPERSTONE LTD		CCL 1-12

