



EXTERNAL ELEVATION 1:20 (no change)

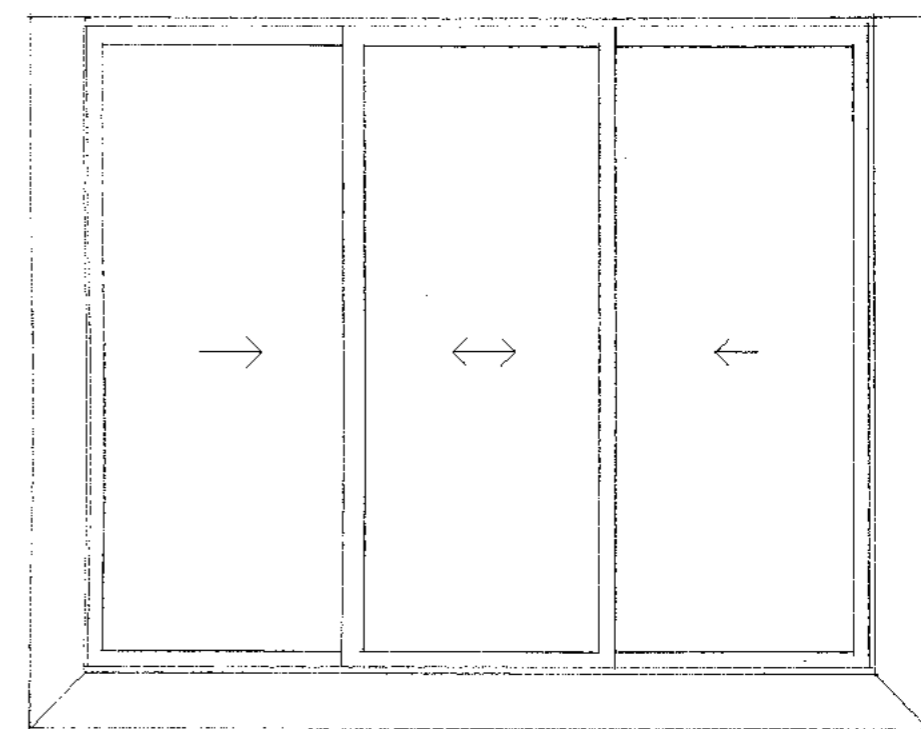

INTERNAL GLAZING ELEVATION 1:20

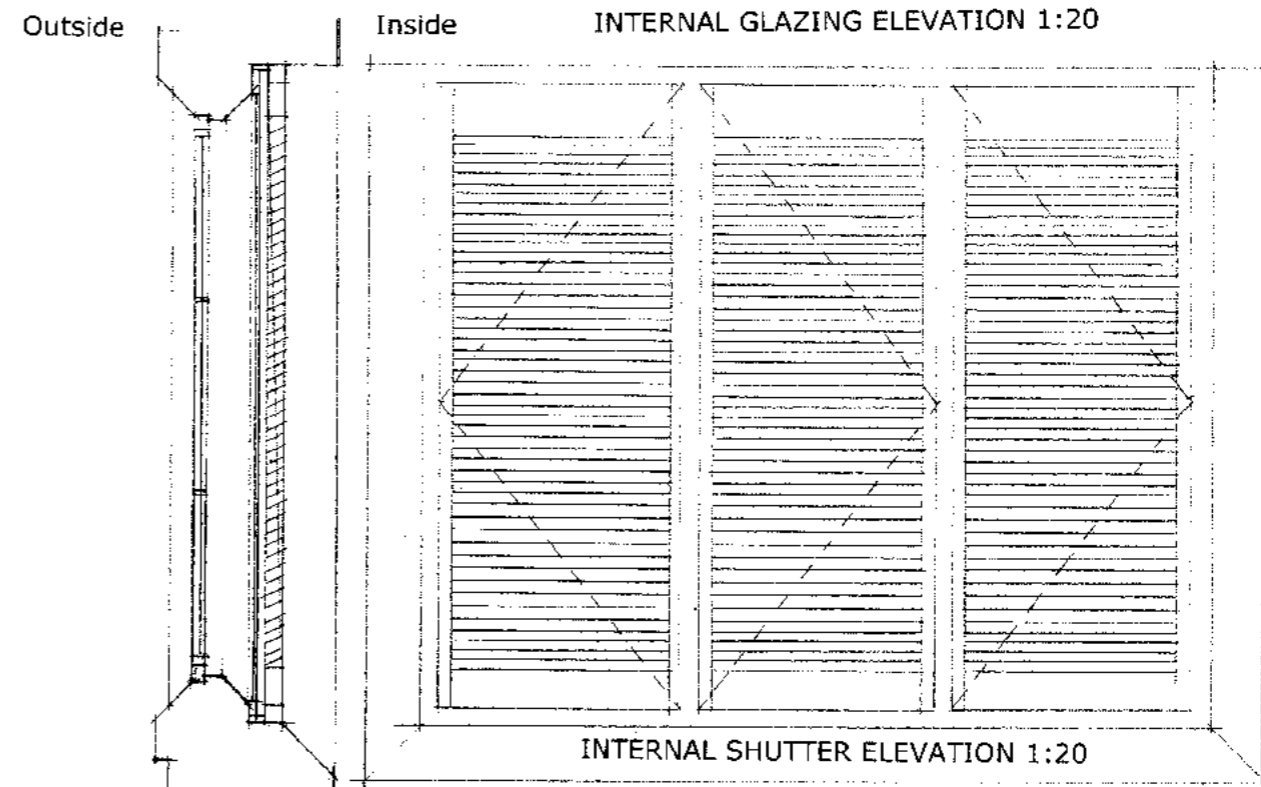

INTERNAL SHUTTER ELEVATION 1:20

