




SPA GARDEN WALL HYDRO POOL - PLAN

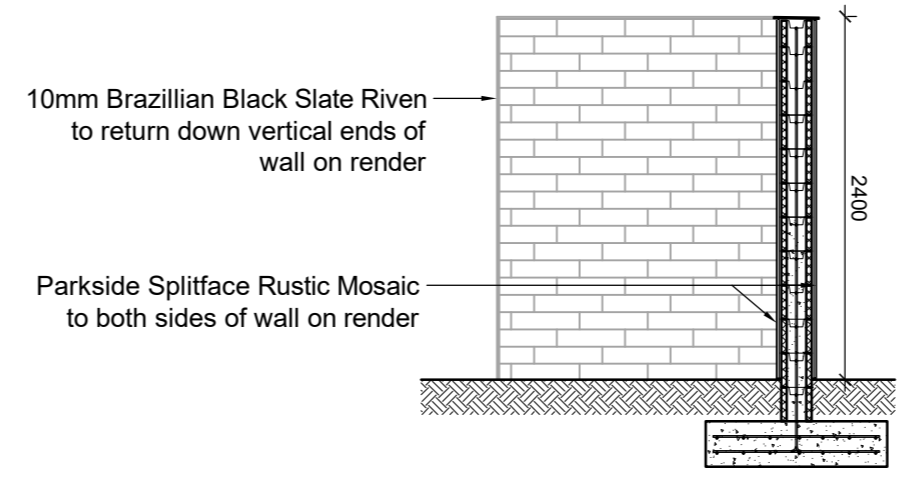

SPA GARDEN WALL HYDRO POOL - SECTION BB

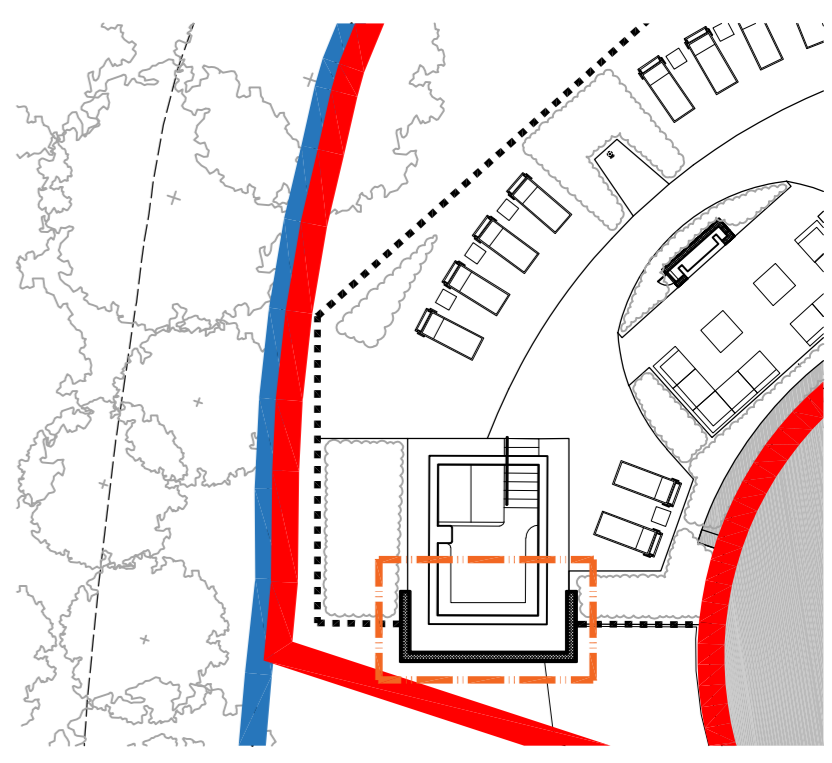

KEY PLAN

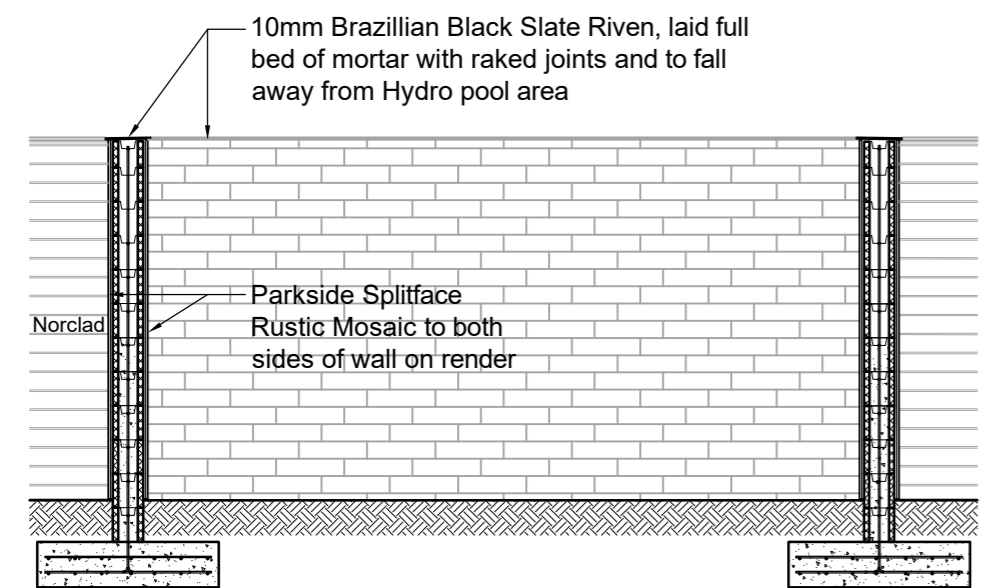

SPA GARDEN WALL HYDRO POOL - SECTION AA



SPA GARDEN WALL HYDRO POOL - REFERENCE IMAGE

REVISION: P01 BY: HP CHECKED: MPB DATE: 09/11/2023  
 PLANNING ISSUE  
 STATUS

S4a | FOR PLANNING

CLIENT

*David Lloyd*  
 CLUBS

PROJECT

GLASGOW WEST END  
 SPA GARDEN

TITLE

SPA GARDEN WALLS

**Hadfield Cawkwell Davidson**  
 Broomgrove Lodge, 13 Broomgrove Rd, Sheffield, S10 2LZ T 0114 266 8181 www.hcd.co.uk

HCD PROJECT NO. 2023-191	SCALE 1:50 @ A2	REV. P01
PROJECT NO. 23191	ORIGINATOR HCD	VOLUME ZZ
LEVEL XX	TYPE DR	ROLE+ NUMBER A-PL-022