


EXTERNAL FINISHES TO MATCH EXISTING

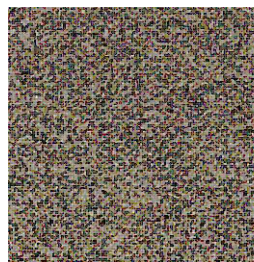

Pebble dash render




Flat Roofing Felt



Tobermore Hydropave Permeable Paving Slabs



White uPVC Windows

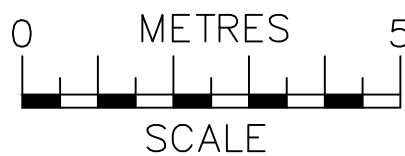

NOTES
The contractors are to check all the dimensions, levels, drain runs and general condition of the site before works commence.

All works are to be carried out in accordance with current Building Regulations, British Standards, Code of Practice and Local Authority Requirements.

Project:
**13 King George VI Avenue,
Tilbury RM18 8SL**

Title: **PROPOSED
Site Plan**

Date: 06.11.23

Scale: 1:20/100 @ A3

Dwg. No. **KGA.13.PR.SP**

Rev: 0