

GENERAL NOTES:

Do not scale from this drawing. Use figured dimensions only. Figured dimensions are in millimeters.

All specified products and materials to be fitted and installed according to manufacturers specifications and instructions.

All building works to be carried out in accordance with current Building Regulations, British Standards and relevant codes of practice.

Drawing to be read in conjunction with structural engineers, mechanical, electrical (and other designers) specification and drawings.

Refer to structural engineers drawings and specifications for details of below floor level drainage / service penetrations. Setting out of structure to Architects drawings and details.


CHECK ALL DIMENSIONS ON SITE

LOCATION PLAN
1:500

REV:

Comment:

Date:



LEWIS • STROUD

ARCHITECTS

© 2023 Lewis Stroud Architects Ltd.

www.lewisstroud.com

Paper - A3

Scale 1:500

0

5

10

15


25m

Notes: This drawing is the copyright of Lewis Stroud Architects limited. Figured dimensions to be taken in preference to those scaled. All dimensions to be checked on site and taken in preference to those shown. The drawings are indicative only and subject to change following a detailed survey. Not to be reproduced, retained or disclosed to any unauthorized person either wholly or in part without written permission. The scheme is subject to change following input from relevant consultants during the design process.

Drawing Title:

Location Plan

N

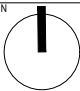

Project:

34 Belgrave Mews South SW1X 8BT

Drawing Number:

Project No:

1889

REBA Stage:

3

Series:

A

Extension:

1

Drawing No:

001

Revision:

00

Status:

PLANNING

DO NOT SCALE FROM THIS DRAWING VERIFY ALL DIMENSIONS FROM SITE

Oct 2023