


**KEY TO SEWER TYPES**

	STORM SEWER EXISTING
	STORM SEWER PROPOSED
	FOUL SEWER EXISTING
	FOUL SEWER PROPOSED
	LAND DRAIN
	EXISTING SEWER REDUNDANT

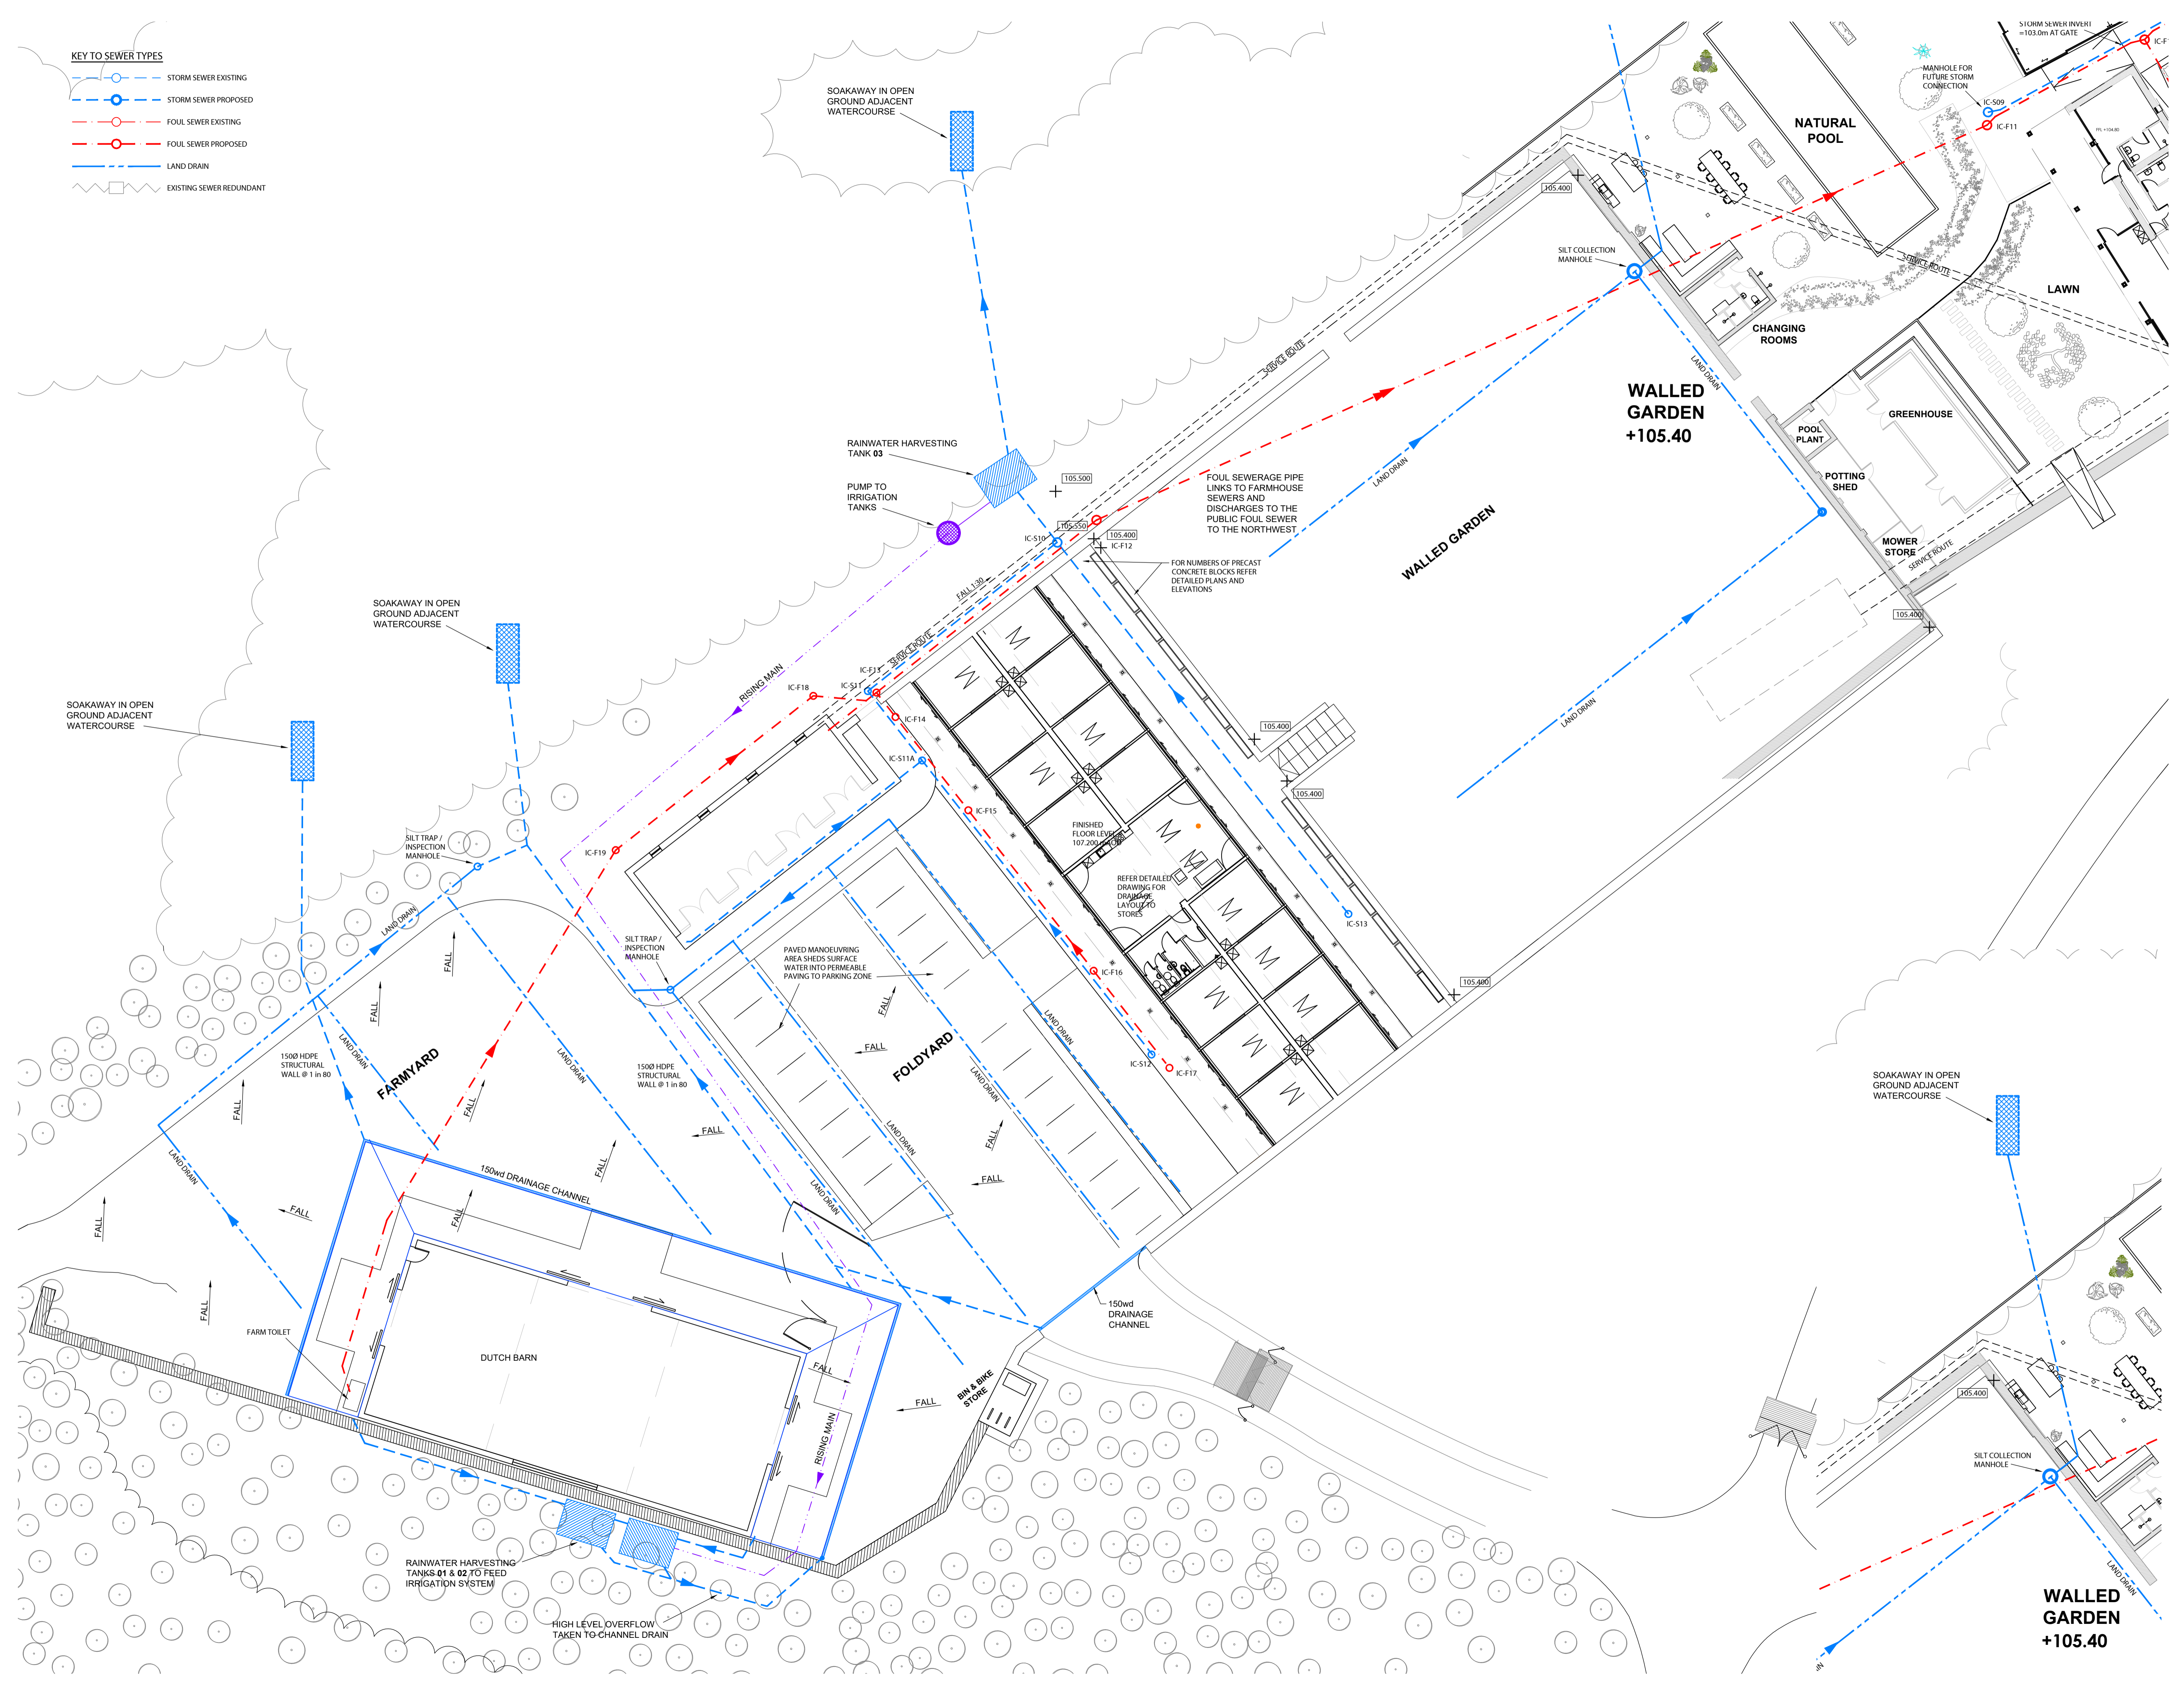

- NOTES**
1. This drawing is copyright and may not be reproduced without the permission of Mann Williams.
  2. All drawings are to be read in conjunction with the project specification with all works carried out in accordance with the latest British Standards and codes of practice.
  3. Any ambiguities or discrepancies between this drawing and any other information given elsewhere must be reported to Mann Williams for clarification before work commences.
  4. All dimensions to be checked on site and any discrepancies reported to the engineer before work commences.
  5. Only figured or calculated dimensions should be used and no drawing, in any format should be scaled.



REV	DESCRIPTION	BY	DATE
P1	PRELIMINARY ISSUE	PB	02.12.20
P2	LAND DRAINS UPDATED	PB	04.12.20
P3	WALLED GARDEN LAND DRAINS UPDATED	PB	13.12.23

P: PRELIMINARY T: TENDER C: CONSTRUCTION

PROJECT  
**MOUNT PLEASANT FARM**  
**NORTON ST PHILIP**

TITLE  
**OUTLINE DRAINAGE LAYOUT**  
**WEST BARN**

**MANN WILLIAMS**  
CONSULTING CIVIL AND STRUCTURAL ENGINEERS  
7 OLD KING STREET  
QUEEN SQUARE  
BATH BA1 2JW  
T 01225 464419  
F 01225 448551  
E bath@mnnwilliams.co.uk

DRAWN	CHKD	SIZE	SCALE	DATE
JWW	PB	A1	1:200	DEC 2020

STATUS  
**PRELIMINARY**

PROJECT	DRAWING	REV
7860	510	P3