



Veka Profile Schematics

Veka Chamfered

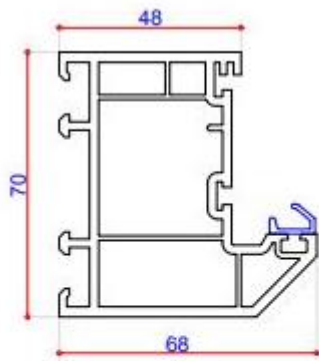

705808 (P10548)

68mm Composite Door Outer Frame
Steel Box 713191 (S00191)
Steel Channel 713204 (S00204)
Aluminium Box 715406 (A00406)

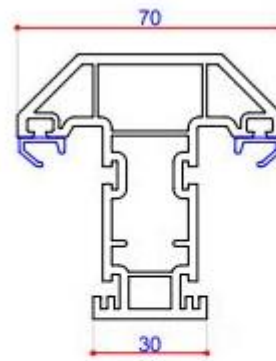

705549 (P10549)

70mm Composite Door T Transom
Steel Box 713187 (S00187)
Steel Box 713155 (S00155)