


Notes

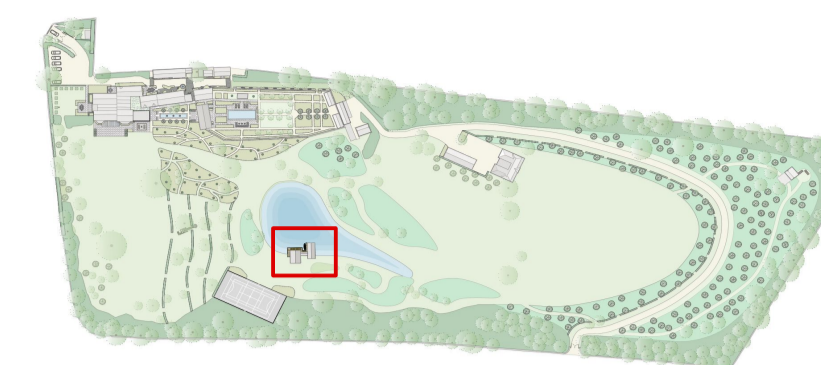

**STUDIO**  
**ART STUDIO**  
**SHOWER ROOM**

**PLANNING**

P1 15/02/22 Client Review

Project

**Wootton Place**

Client

c/o JPPC

Drawing Title

**Proposed Boathouse**

Scale	Date Created
<b>1:100@A1</b>	<b>05.05.21</b>

Drawing Number  
**20072-105**

Revision	Revision Date
<b>P1</b>	<b>17.02.22</b>


Drawn By	Checked By
<b>JT</b>	<b>JL</b>

Do not scale from drawing, all dimensions to be checked on site. Report omissions and discrepancies to the architect immediately

**MICHAELIS  
BOYD .**

108 Palace Gardens Terrace  
London W8 4RT

44 20 7221 1237  
hello@michaelisboyd.com  
michaelisboyd.com

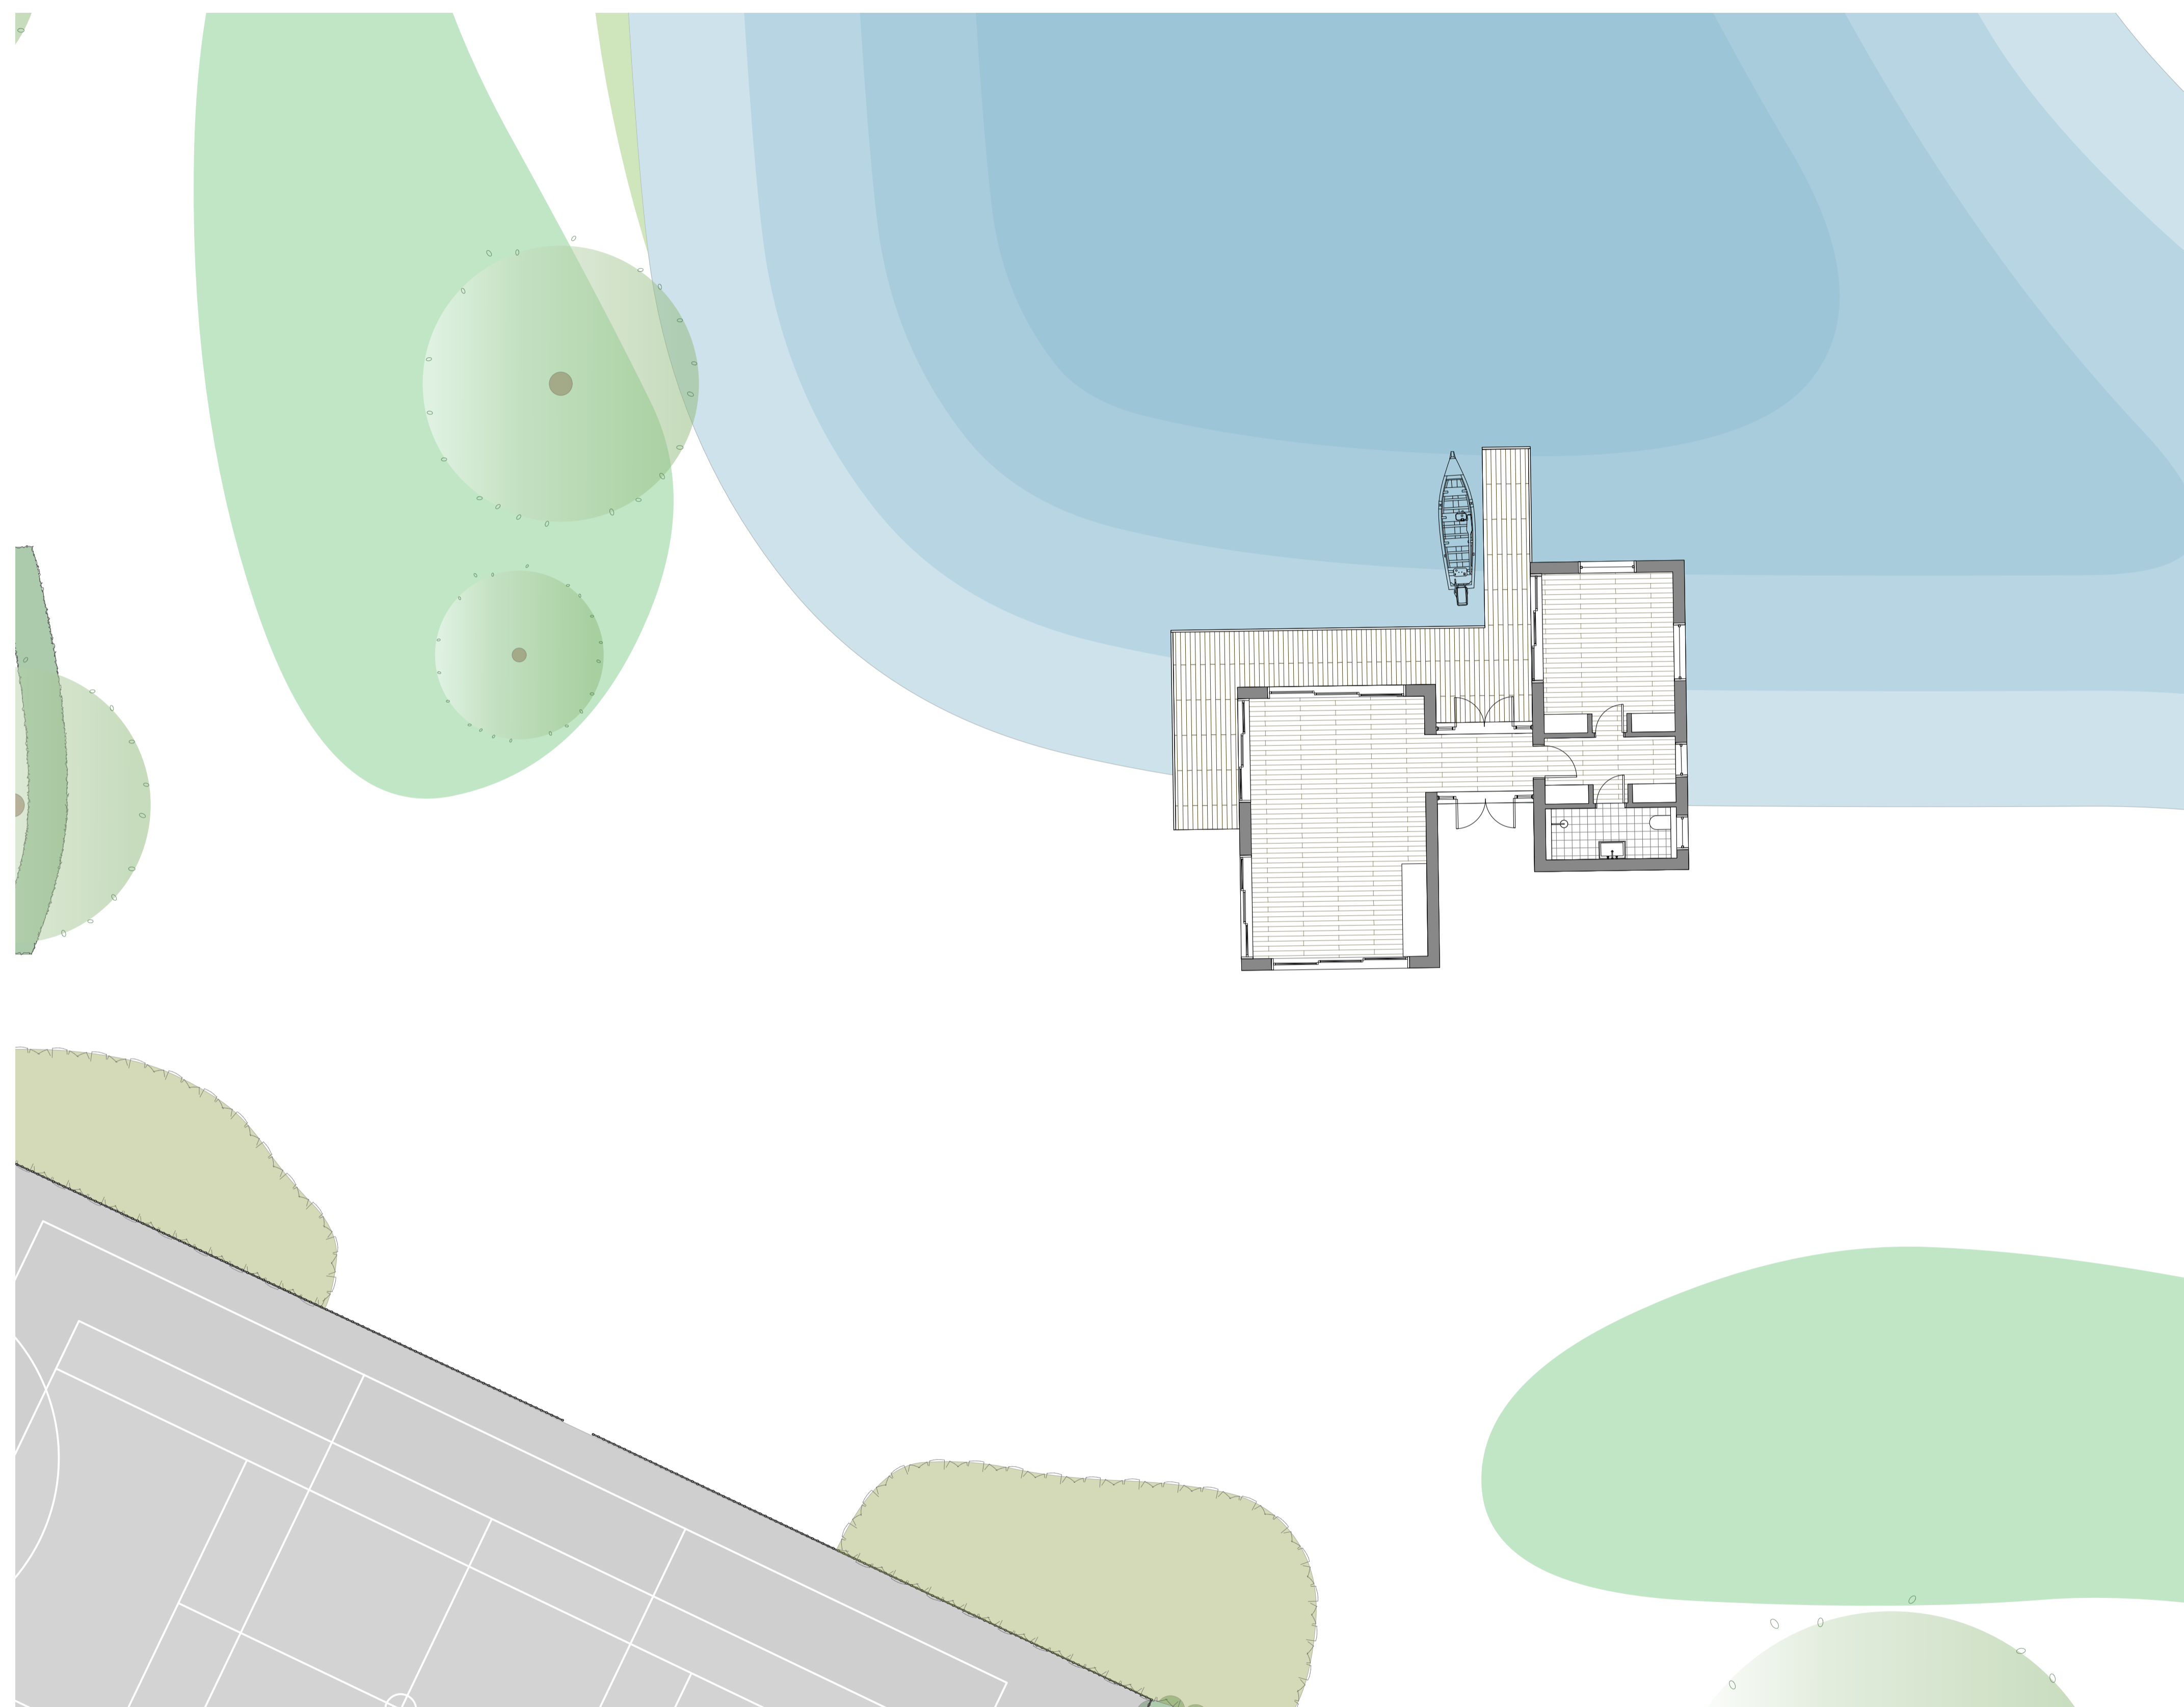

1 Proposed Boathouse  
Scale: 1:100

