




1No. internal parking space within garage.
 2No. external parking spaces.

Key:

— Boundary line

 GA Section - Drawing No | Sheet No


Disclaimers:

All dimensions are to be confirmed on site. Zac Monro Architects takes no responsibility for any dimensions that are obtained by scaling this drawing. If no dimension is given, it is deemed to be the responsibility of the contractor to ascertain the dimension from site measurement before any fabrication takes place. Any discrepancies are to be brought to the attention of the Architect before the work is carried-out.


All copyright for information included in this drawing remains with Zac Monro Architects.




Date	Rev	Note	Drawn By	Checked By

Survey Datum Points 		
Point	-E-	-N-
1	505396.260	195221.406
2	505403.558	195247.592
3	505417.534	195229.024
4	505423.602	195236.143
5	505434.121	195223.092
6	505447.269	195226.190
7	505439.907	195245.826
8	505455.208	195224.832
9	505448.952	195240.898
10	505455.430	195245.804
11	505463.618	195238.760

The following survey information has been used:
 Company Name: Atlas Geomatics Ltd
 Project Name: 119 The Drive
 Drawing Title: Varies
 Job Number: 2206328
 Date of Survey: June 2022
 Revision: /

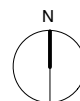

ZAC MONRO ARCHITECTS 

49 Effra Road, London, SW2 1BZ t +44 (0)207 326 0779

Project: 119 The Drive Rickmansworth WD3 4DR	Drawing: Proposed Site Block Plan	DWG No.:	Rev:
Client: Sima & Hetal Patel	Scale: 1:500 at A3	Date of Issue: 08.12.22	J22006-ZMA-V1-ZZ-DR-A-102-PL