



2 WEST ELE UNIT 8 PRO
1 : 50

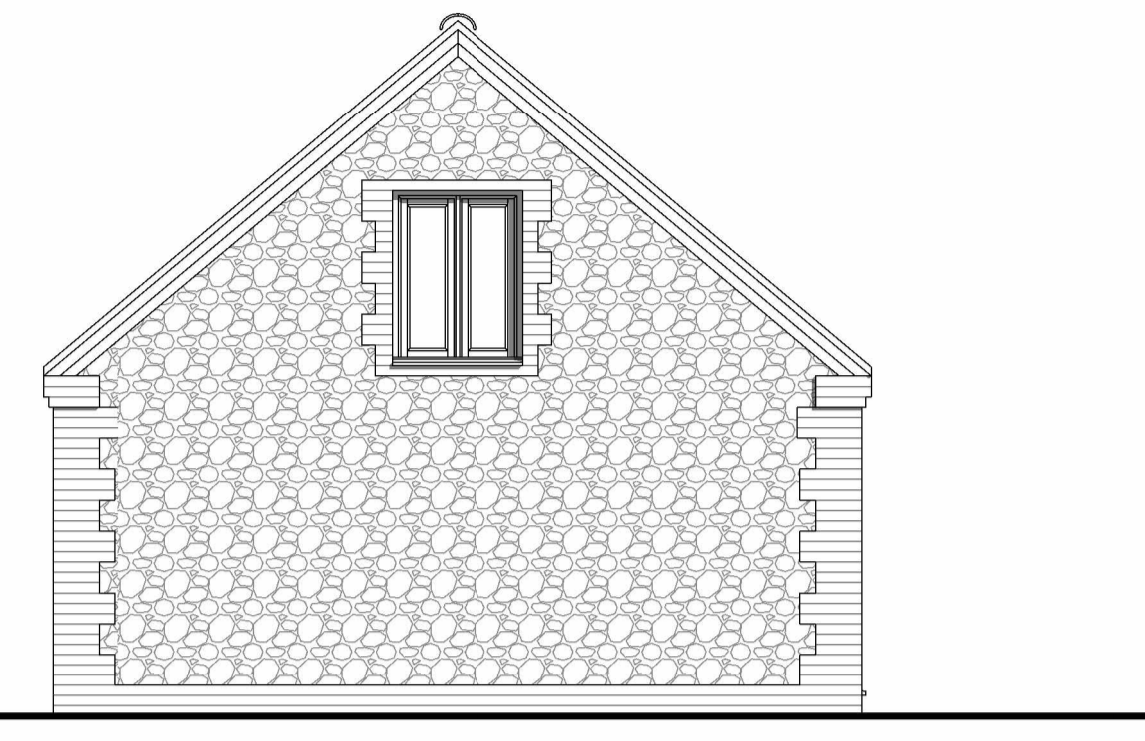


3 NORTH ELE UNIT 8 PRO
1 : 50

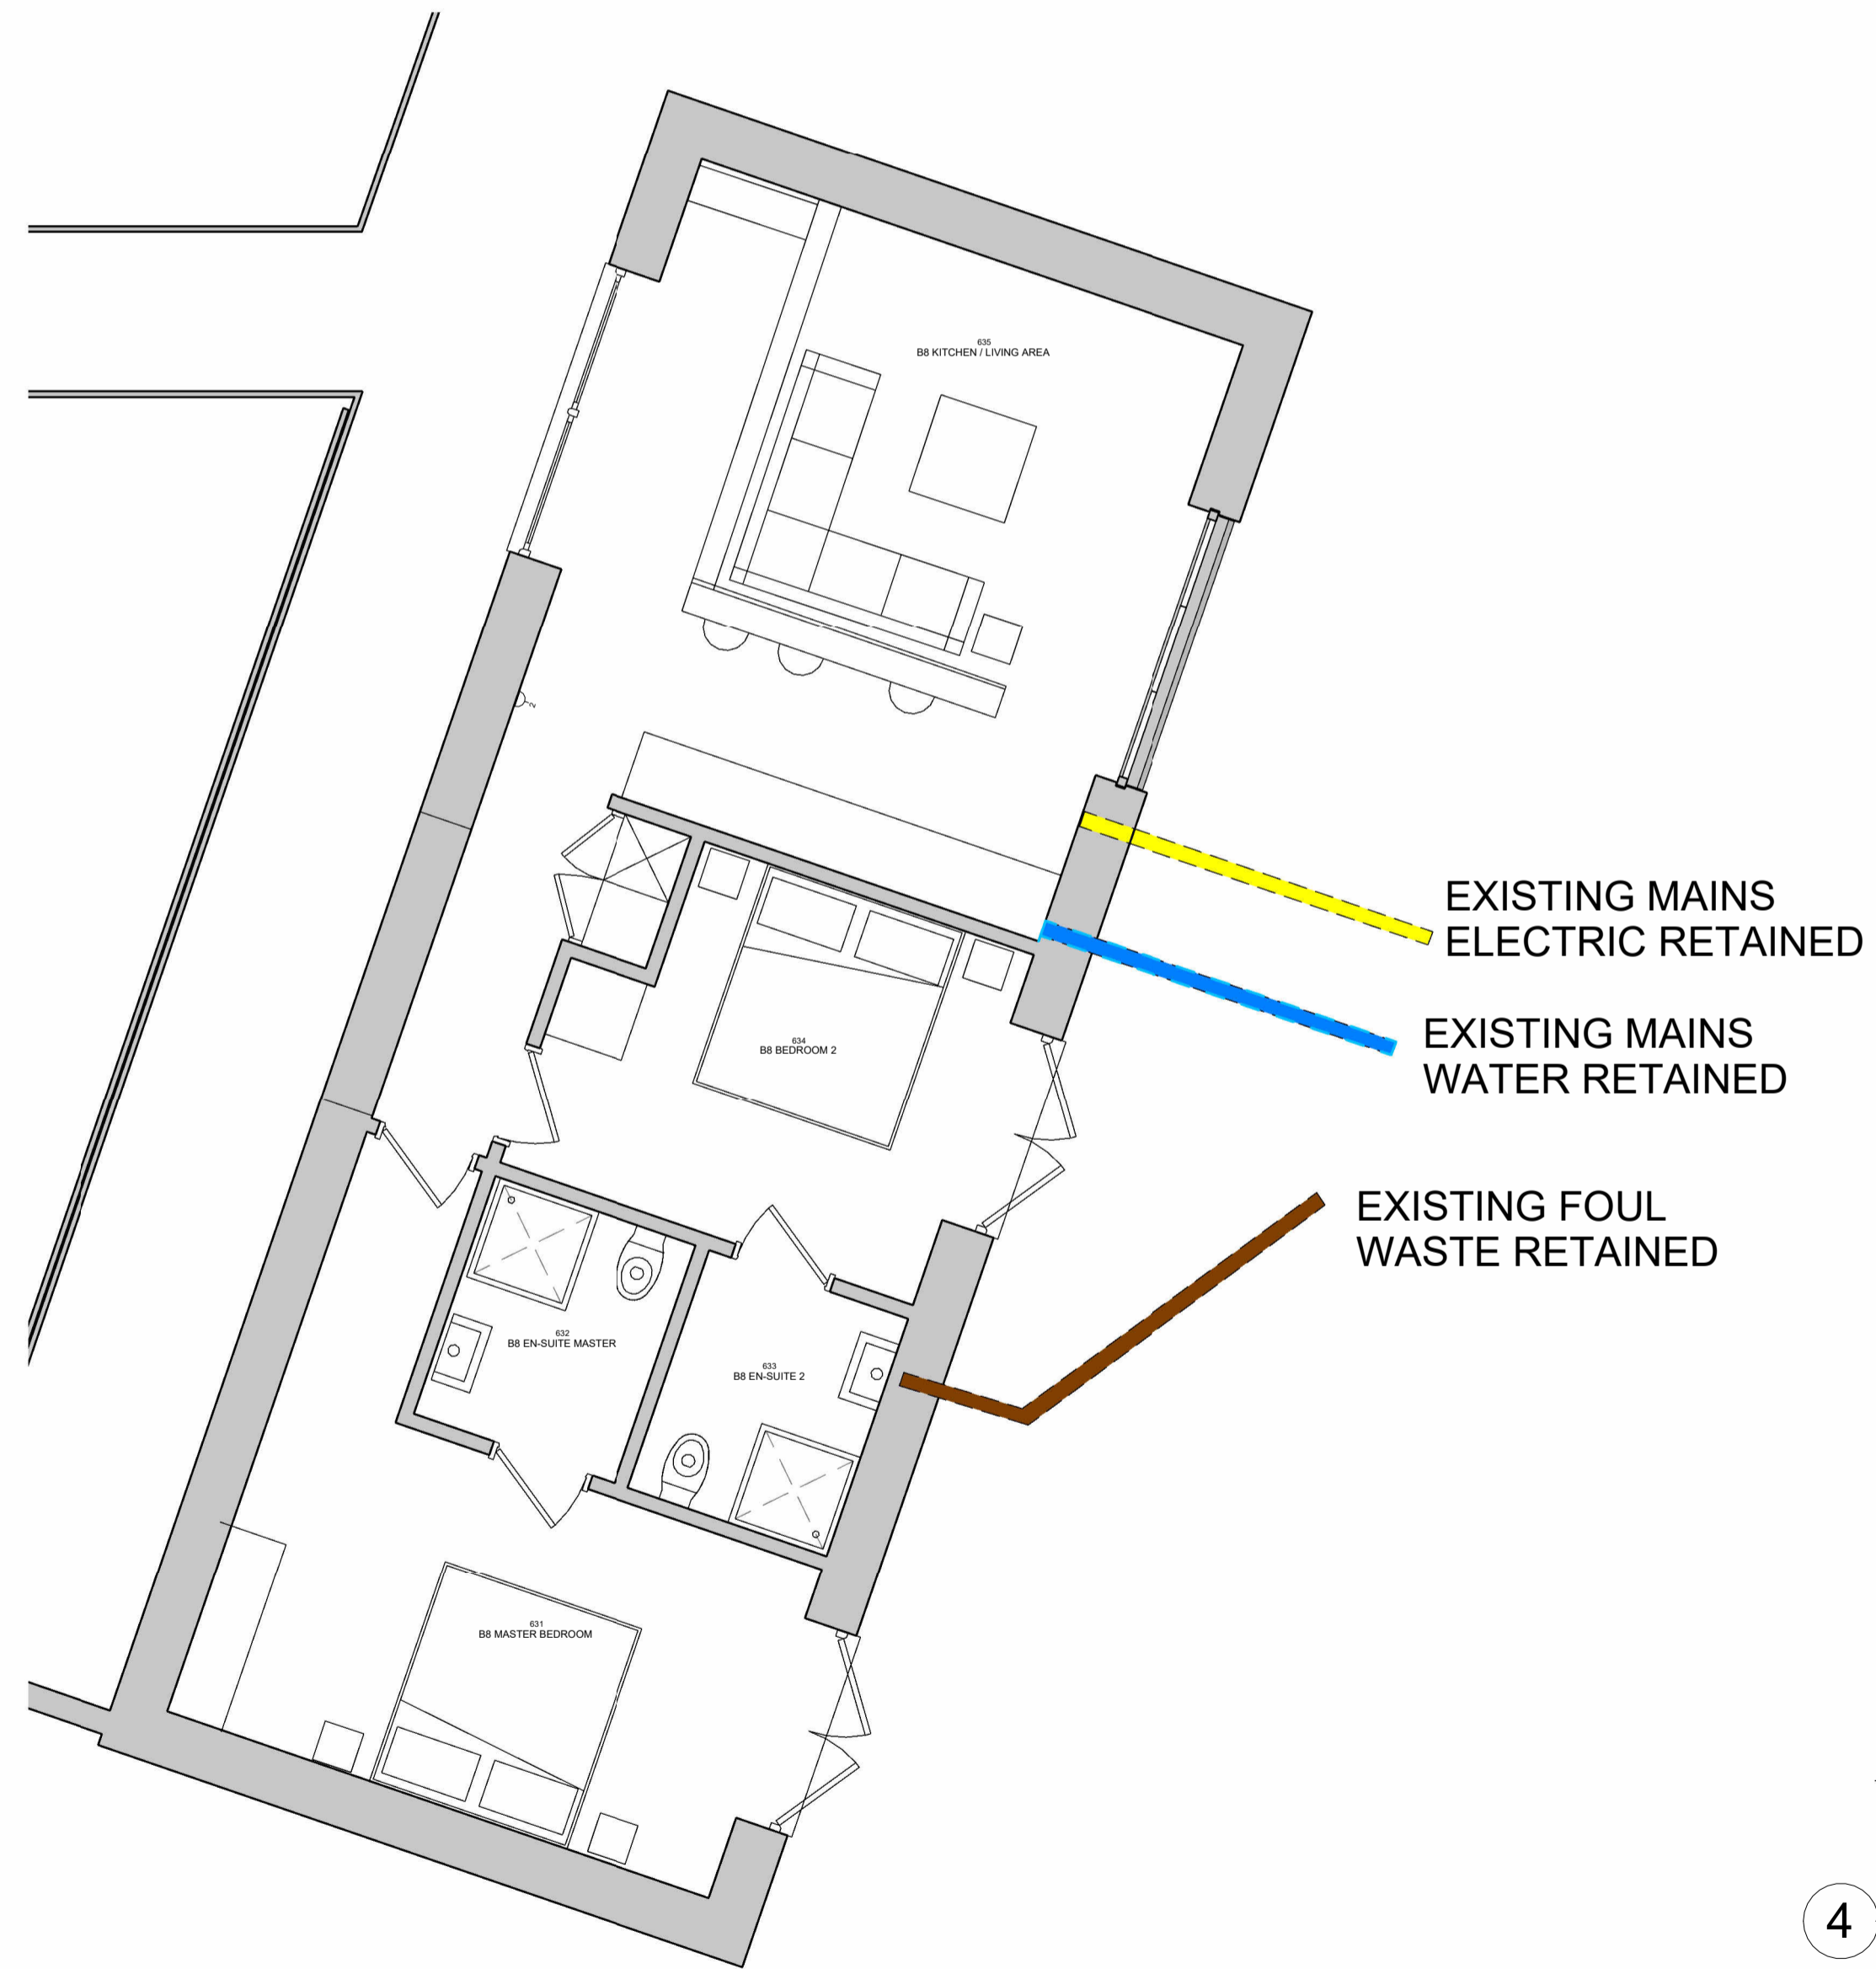


6 01 GROUND FLOOR PRO
1 : 50



1 EAST ELE UNIT 8 PRO
1 : 50

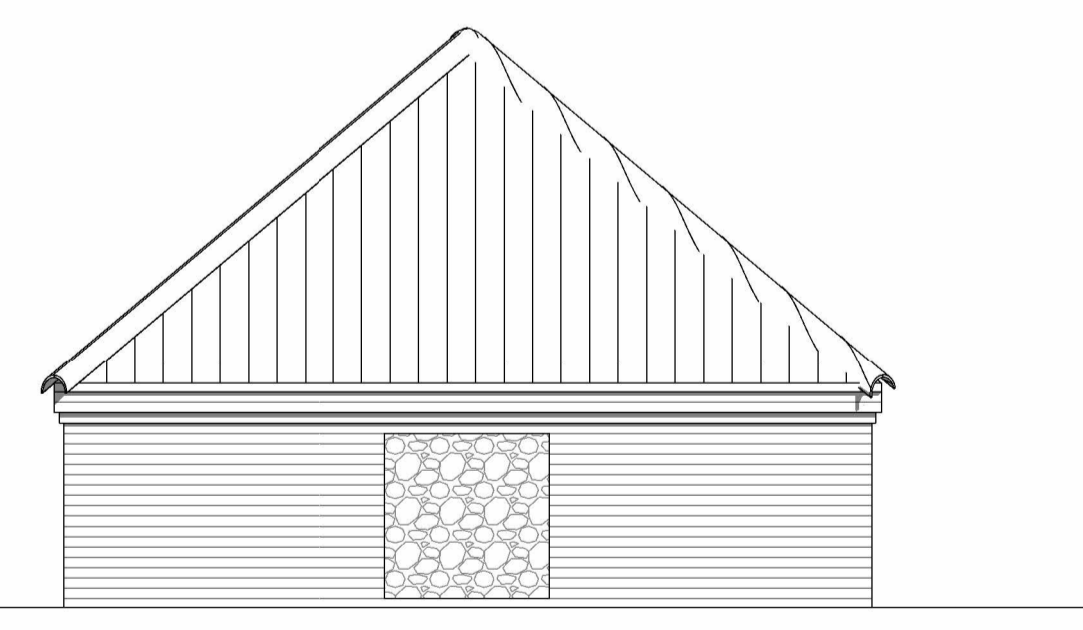

4 SOUTH ELE UNIT 8 PRO
1 : 50

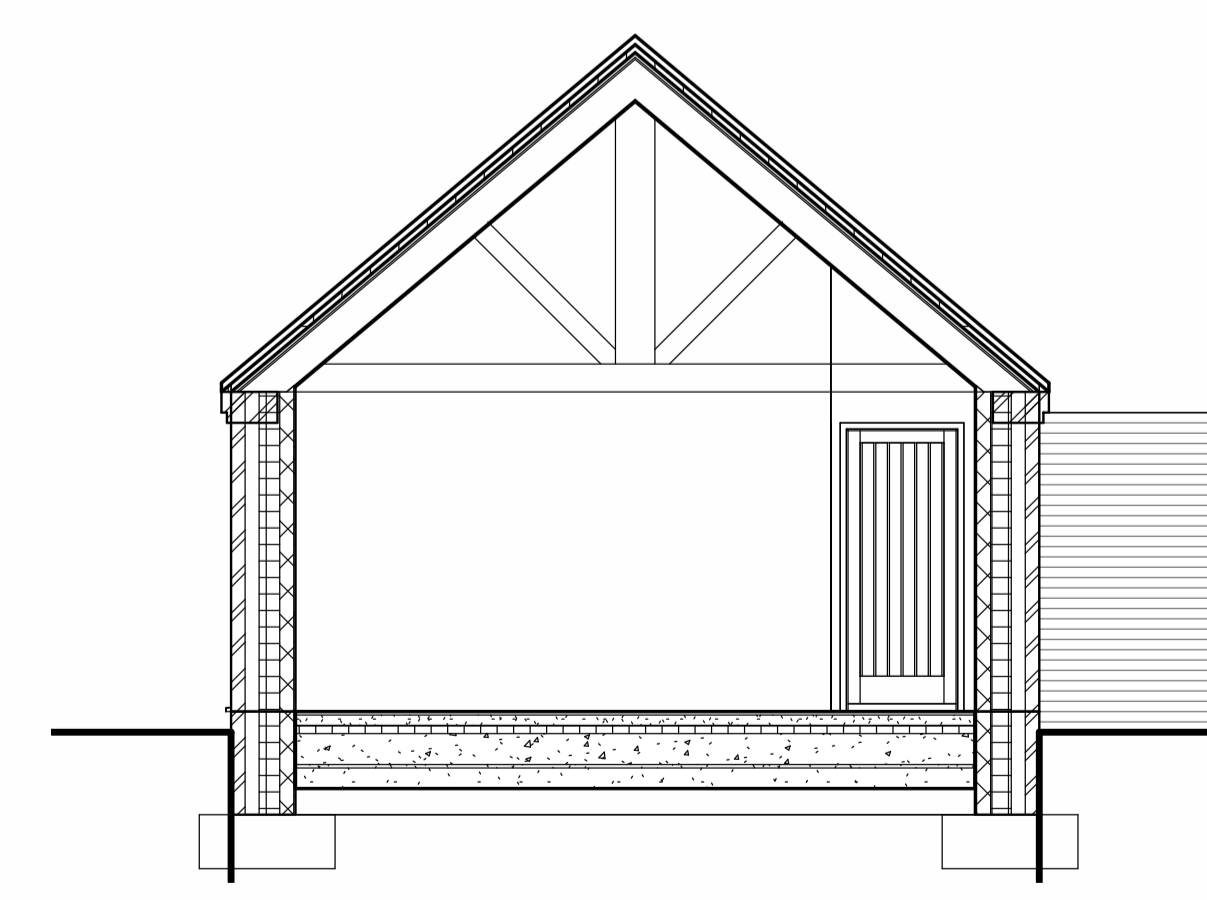


5 SECTION UNITS 8
1 : 50

EXISTING MAINS
ELECTRIC RETAINED

EXISTING MAINS
WATER RETAINED

EXISTING FOUL
WASTE RETAINED



www.abbeyfarmnorfolk.com

ABBEY FARM ALBY NORWICH
NORFOLK NR11 7HG

TELEPHONE - 07979 997355
e-mail - info@abbeyfarmnorfolk.com
instagram - @abbeyfarmnorfolk

PROPOSED REBUOILD OF BARN 8
ABBAY FARM, ALBY, NORWICH, NR11 7HG

ALL PLANS, ELEVATIONS & SECTIONS AS
PROPOSED

Client	ABBAY FARM GROUP LTD
Date	29/09/22
Drawn by	JD
Project number	00011
D3.1-00011	
Scale	1 : 50