


- NOTES**
- All levels are in metres Above Ordnance Datum (mAOD).
 - All dimensions are in millimetres unless otherwise noted.
 - Do not scale off drawings

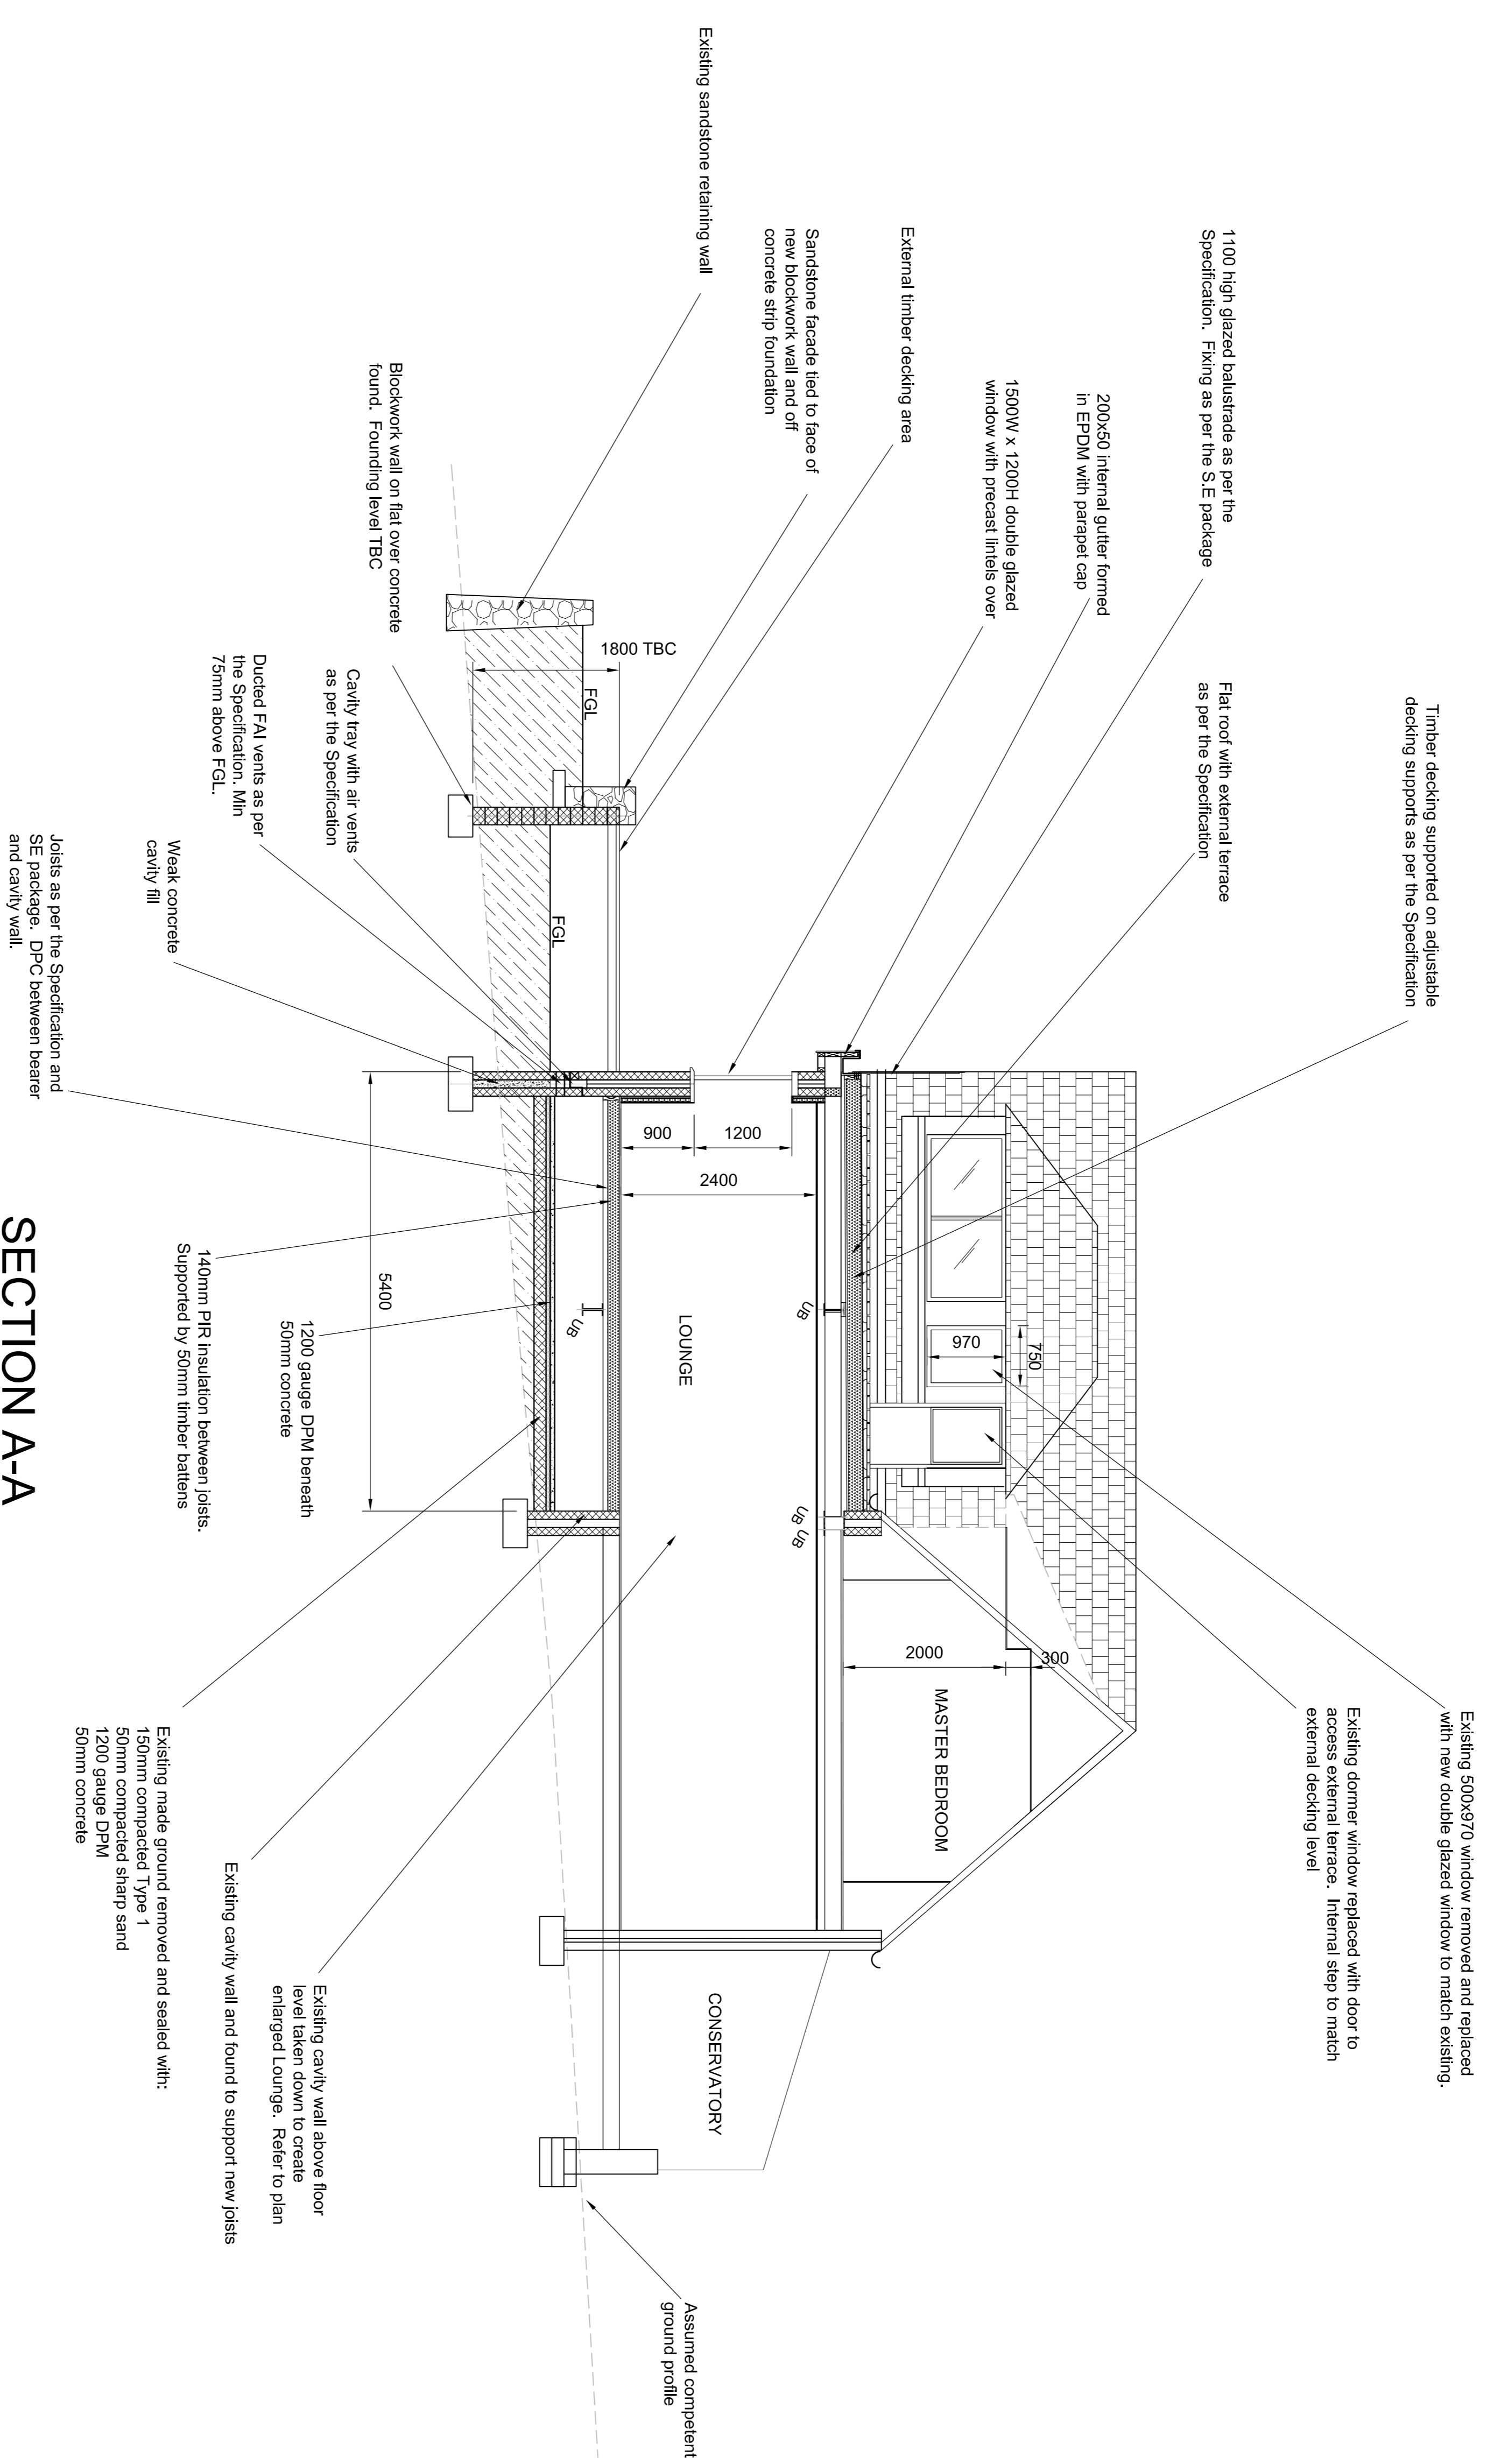

SECTION A-A
scale 1:50 @ A1

CLIENT		Messrs. ALLISON
PROJECT		KEIR HOUSE PROPOSED FRONT EXTENSION
DRAWING TITLE		SECTIONS - 1 of 2
SCALE		1:50
DRAWINGS NUMBER/REFERENCE		KEIR/050 A
DRAWING STATUS		TEN

