


- NOTES**
- All levels are in metres Above Ordnance Datum (mAOD).
  - All dimensions are in millimetres unless otherwise noted.
  - Do not scale off drawings
  - Minimum thickness of fin walls to be 150mm
  - Minimum brick/block compressive strength to be 7.0N/mm<sup>2</sup>
  - Mortar Designation (M) to be used in all cases

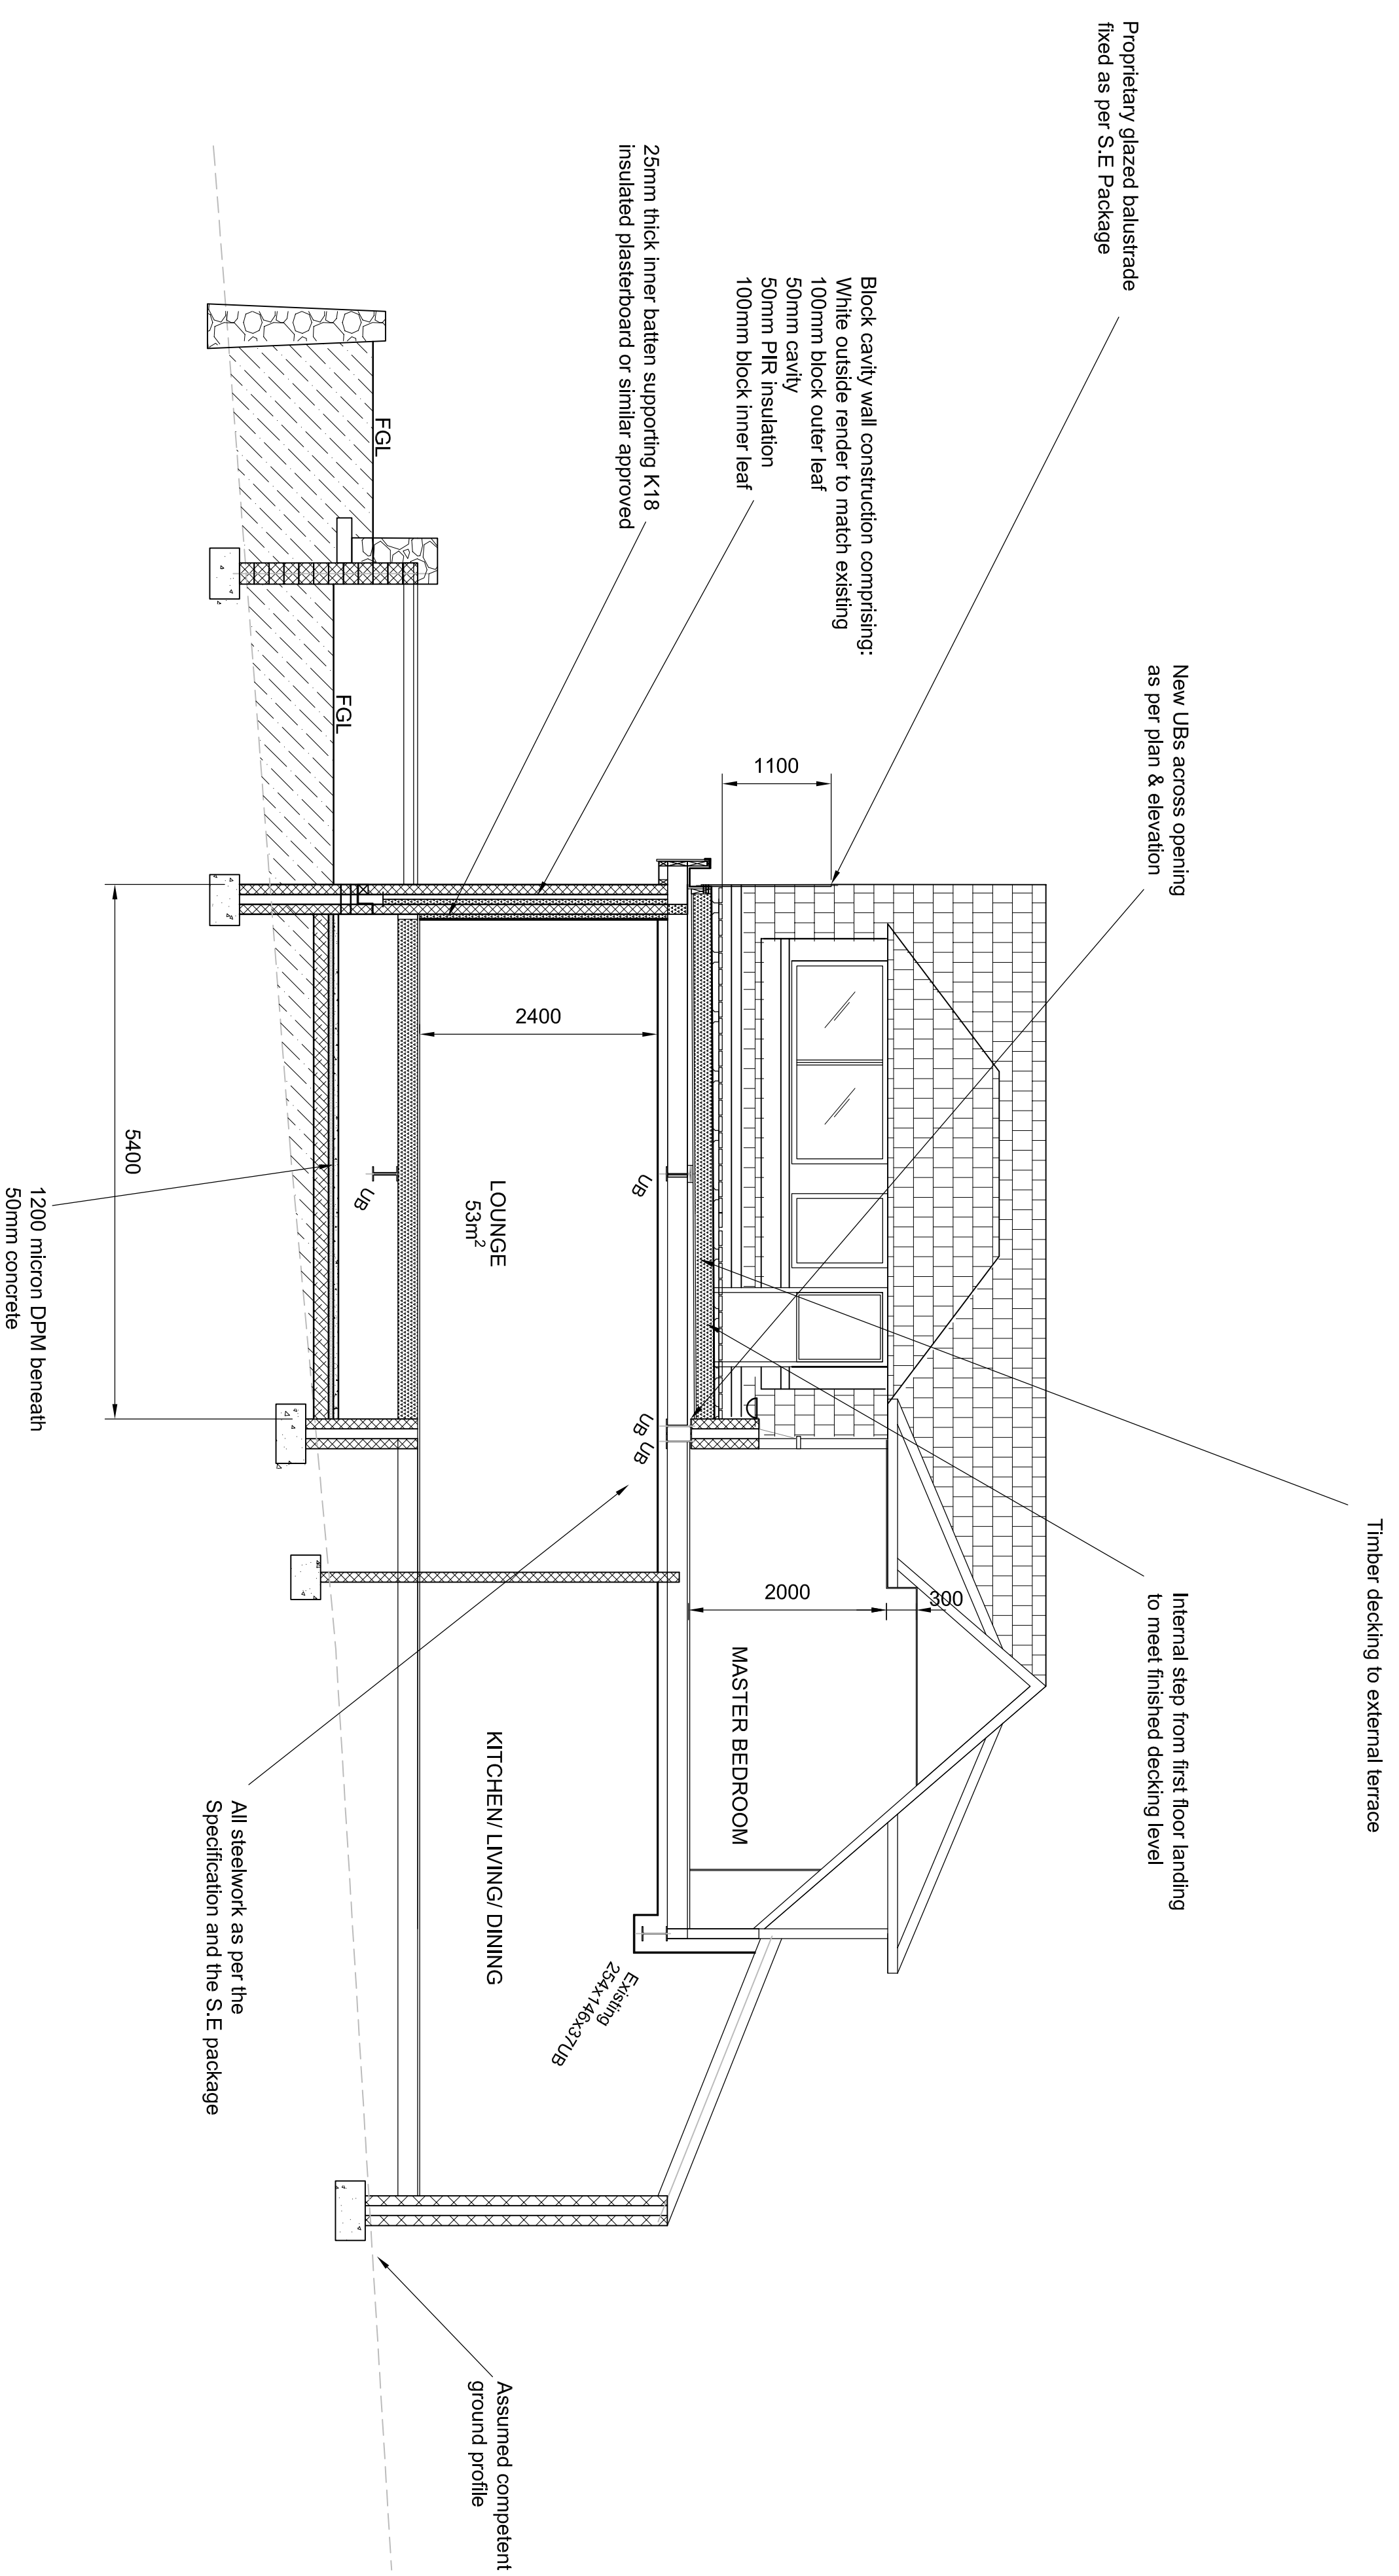

**SECTION B-B**  
scale 1:50 @ A1

REV	DATE	DRAWN	NOTES	CHKD	APPD
A	12.12.23	F.R.A.	SCALE BAR ADDED		
0	30.11.23	F.R.A.	WARRANT		

KEIR HOUSE  
BALFRON  
G83 9RW  
UNITED KINGDOM

CLIENT  
**Messrs. ALLISON**

PROJECT  
**KEIR HOUSE PROPOSED  
FRONT EXTENSION**

DRAWING TITLE  
**SECTIONS - 2 of 2**

SCALE  
**1:50**



DRAWINGS NUMBER/REFERENCE  
**KEIR/051 A**

DRAWING STATUS  
**TEN**