




NORTH ELEVATION
1:100

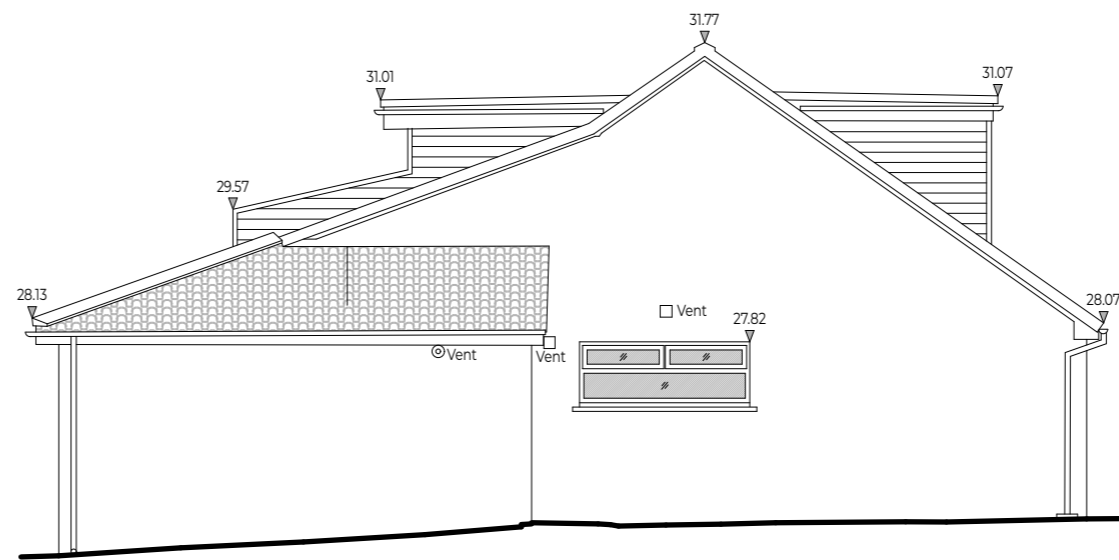

EAST ELEVATION
1:100

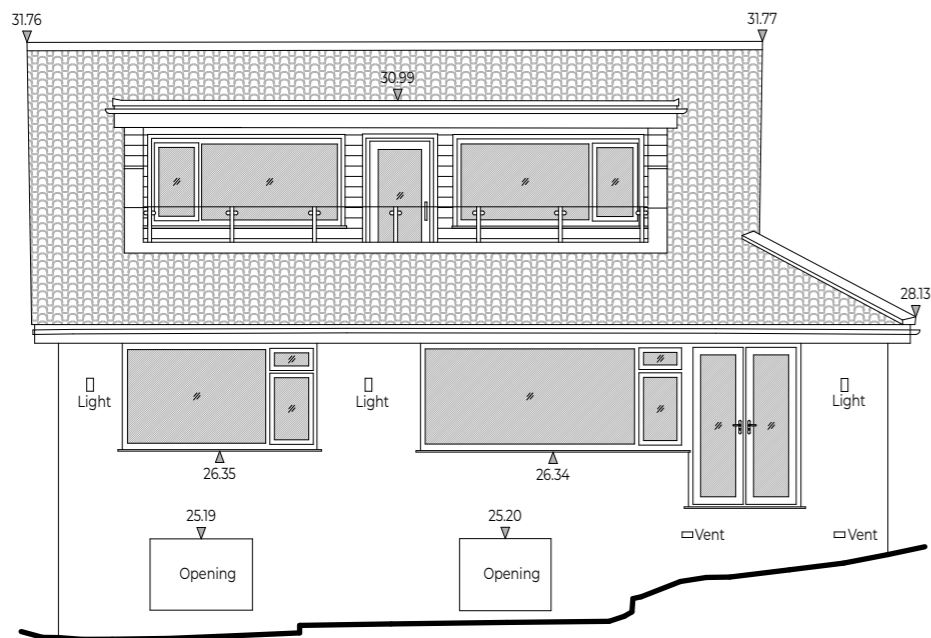

SOUTH ELEVATION
1:100

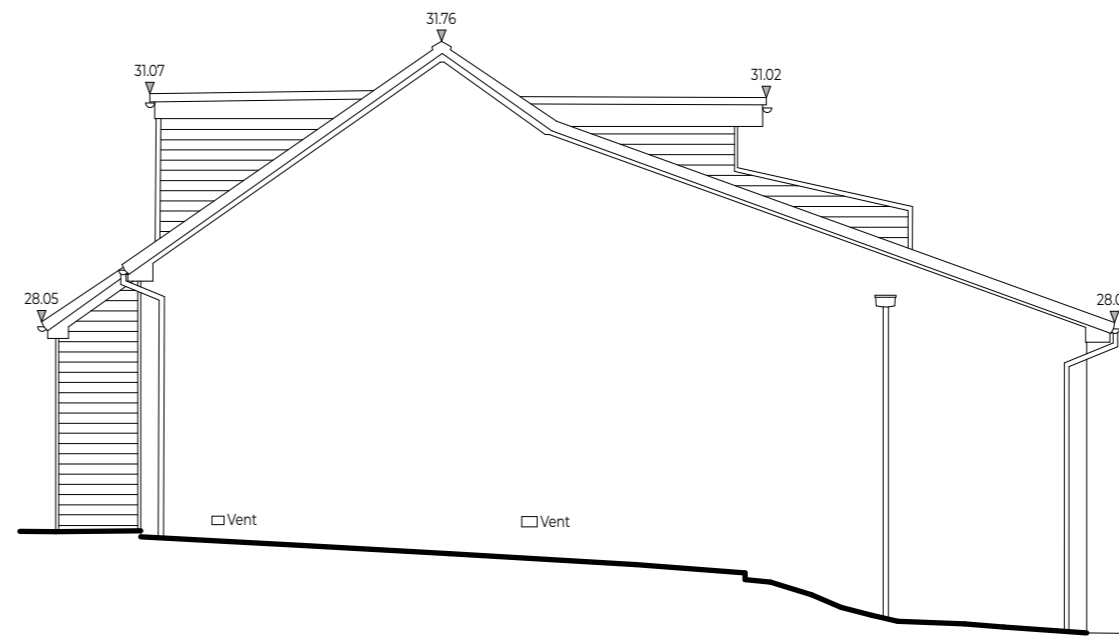

WEST ELEVATION
1:100

COPYRIGHT DART ARCHITECTURE LIMITED
ALL DIMENSIONS TO BE CHECKED ON SITE AND ANY DISCREPANCIES TO BE REPORTED TO DART ARCHITECTURE LIMITED
DO NOT SCALE FOR CONSTRUCTION PURPOSES

Scale:
0 1m 2m 4m

Notes:

Rev.	Description	Drawn	Date

DART

Mobile: +44 (0) 7859 901 572
Email: mail@dartarchitecture.co.uk

Project Title:
PROPOSED DEMOLITION OF
EXISTING GARAGE,
CONSTRUCTION OF NEW GAMES
ROOM AND NEW GARAGE.

Project Address:
9 GRESHAM CLOSE
NEWQUAY
CORNWALL

Client:
MR ENNOR

Drawing Title:
EXISTING ELEVATIONS

Scale:
1:100@A3

Drawn:
DASH

Date:
07/23

Checked:

Drawing No:
DA190-PL-02-01

Rev.

PLANNING