



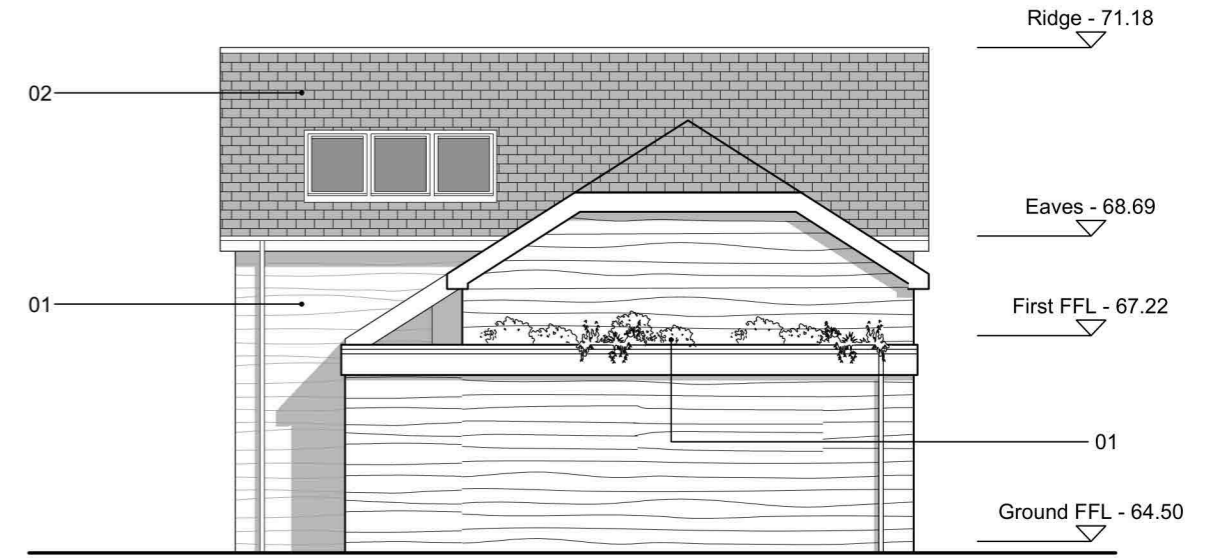

01 Proposed South Elevation  
1:100

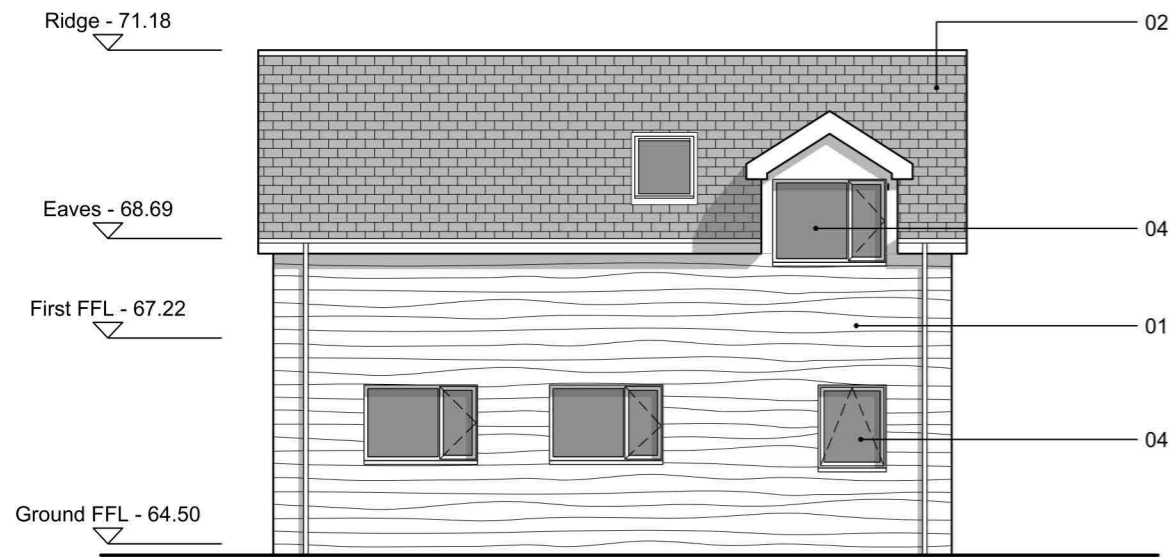

02 Proposed East Elevation  
1:100



03 Proposed West Elevation  
1:100



04 Proposed North Elevation  
1:100

**Proposed Material Key:**  
 01 - Waney Edged Horizontal Larch Cladding  
 02 - Natural Grey Roof Slates  
 03 - Sedum Roof  
 04 - Anthracite Grey Powder Coated Aluminium Windows & Doors

